



OS Map

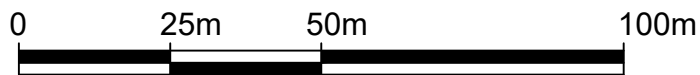


SCALE 1:1250

 Property Boundary

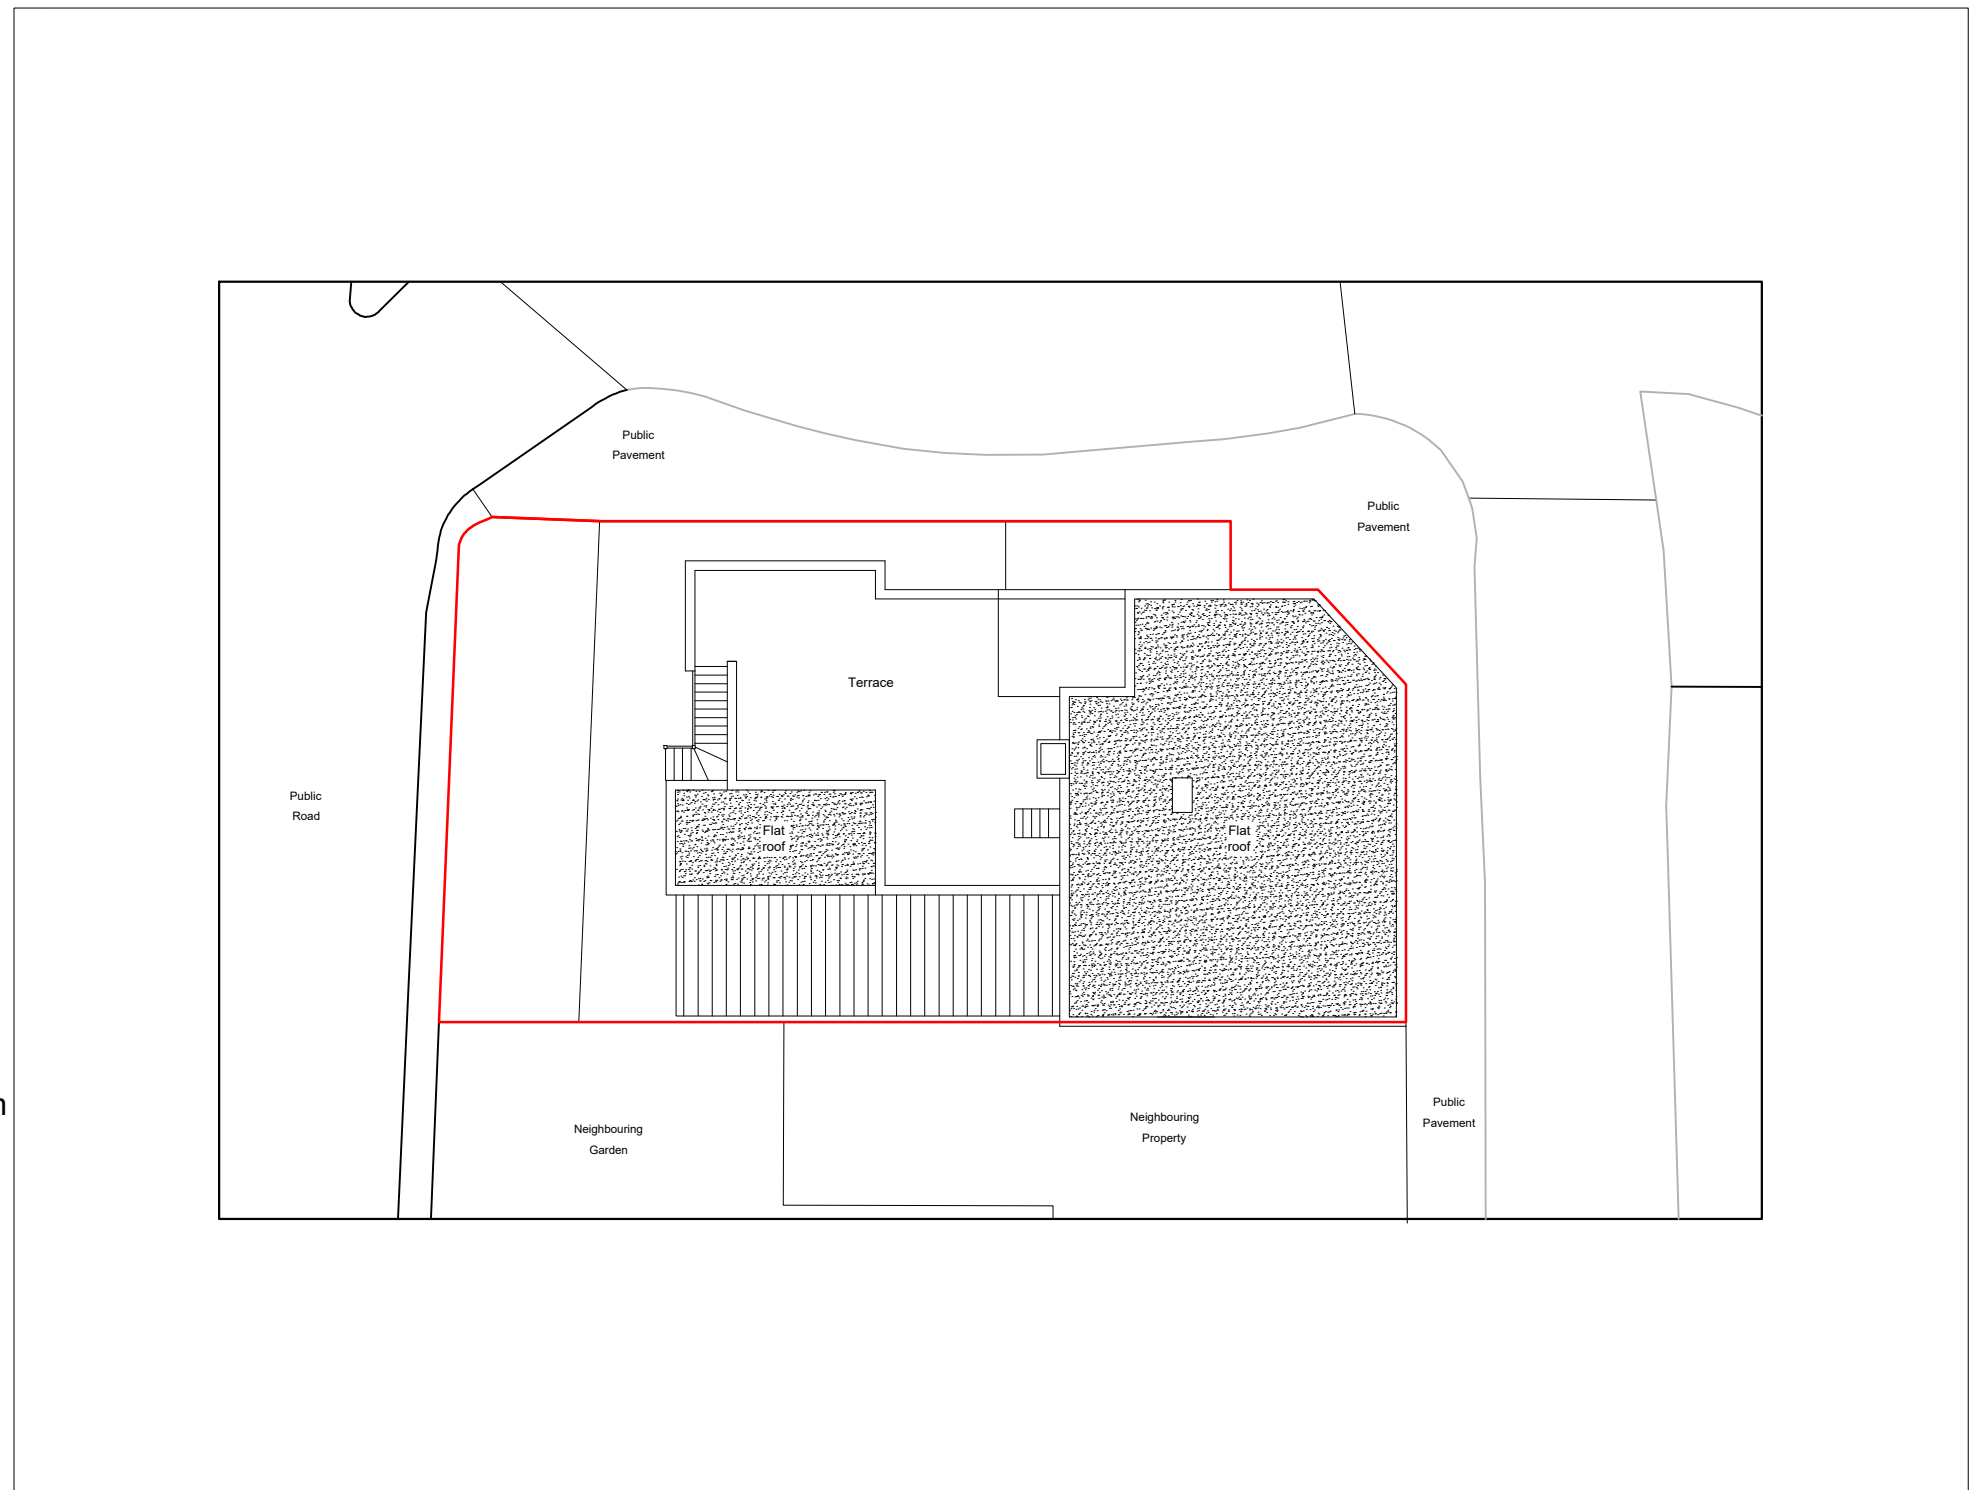

Location Plan

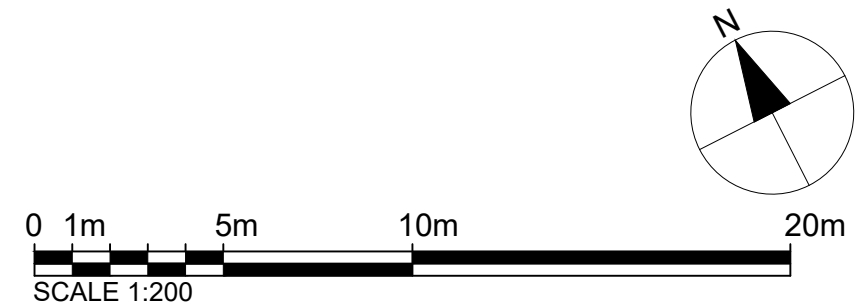

Notes.
Contractors must verify all dimensions at the site before commencing any work.
No construction work before Building Control approval and structural engineer confirmation.
Any discrepancies to be reported to Gridline.
All drawings are to be read in conjunction with all relevant drawings and specifications.

Project No.S

REV	DATE	DESCRIPTION	BY	CH

PROJECT TITLE

12 Harpsfield Broadway
Hatfield AL10 9TF

DATE
March '20

Project No.
2196

DRAWING TITLE

Existing - OS Map- Location Plan

CLIENT
Mr Mak

DRAWING No.
EX-L001

SCALE @ A3
1:1250 / 1:200

Drawn by:
Abraham

