


THESE DRAWINGS ARE WERNICK'S COPYRIGHT AND MAY NOT BE REPRODUCED. FIGURED DIMENSIONS ARE TO BE TAKEN IN PREFERENCE TO SCALED MEASUREMENTS.

REVISIONS	DATE	IN/OUT
A	ELEVATION DIMENSIONS	MM/2 SM

NOTES

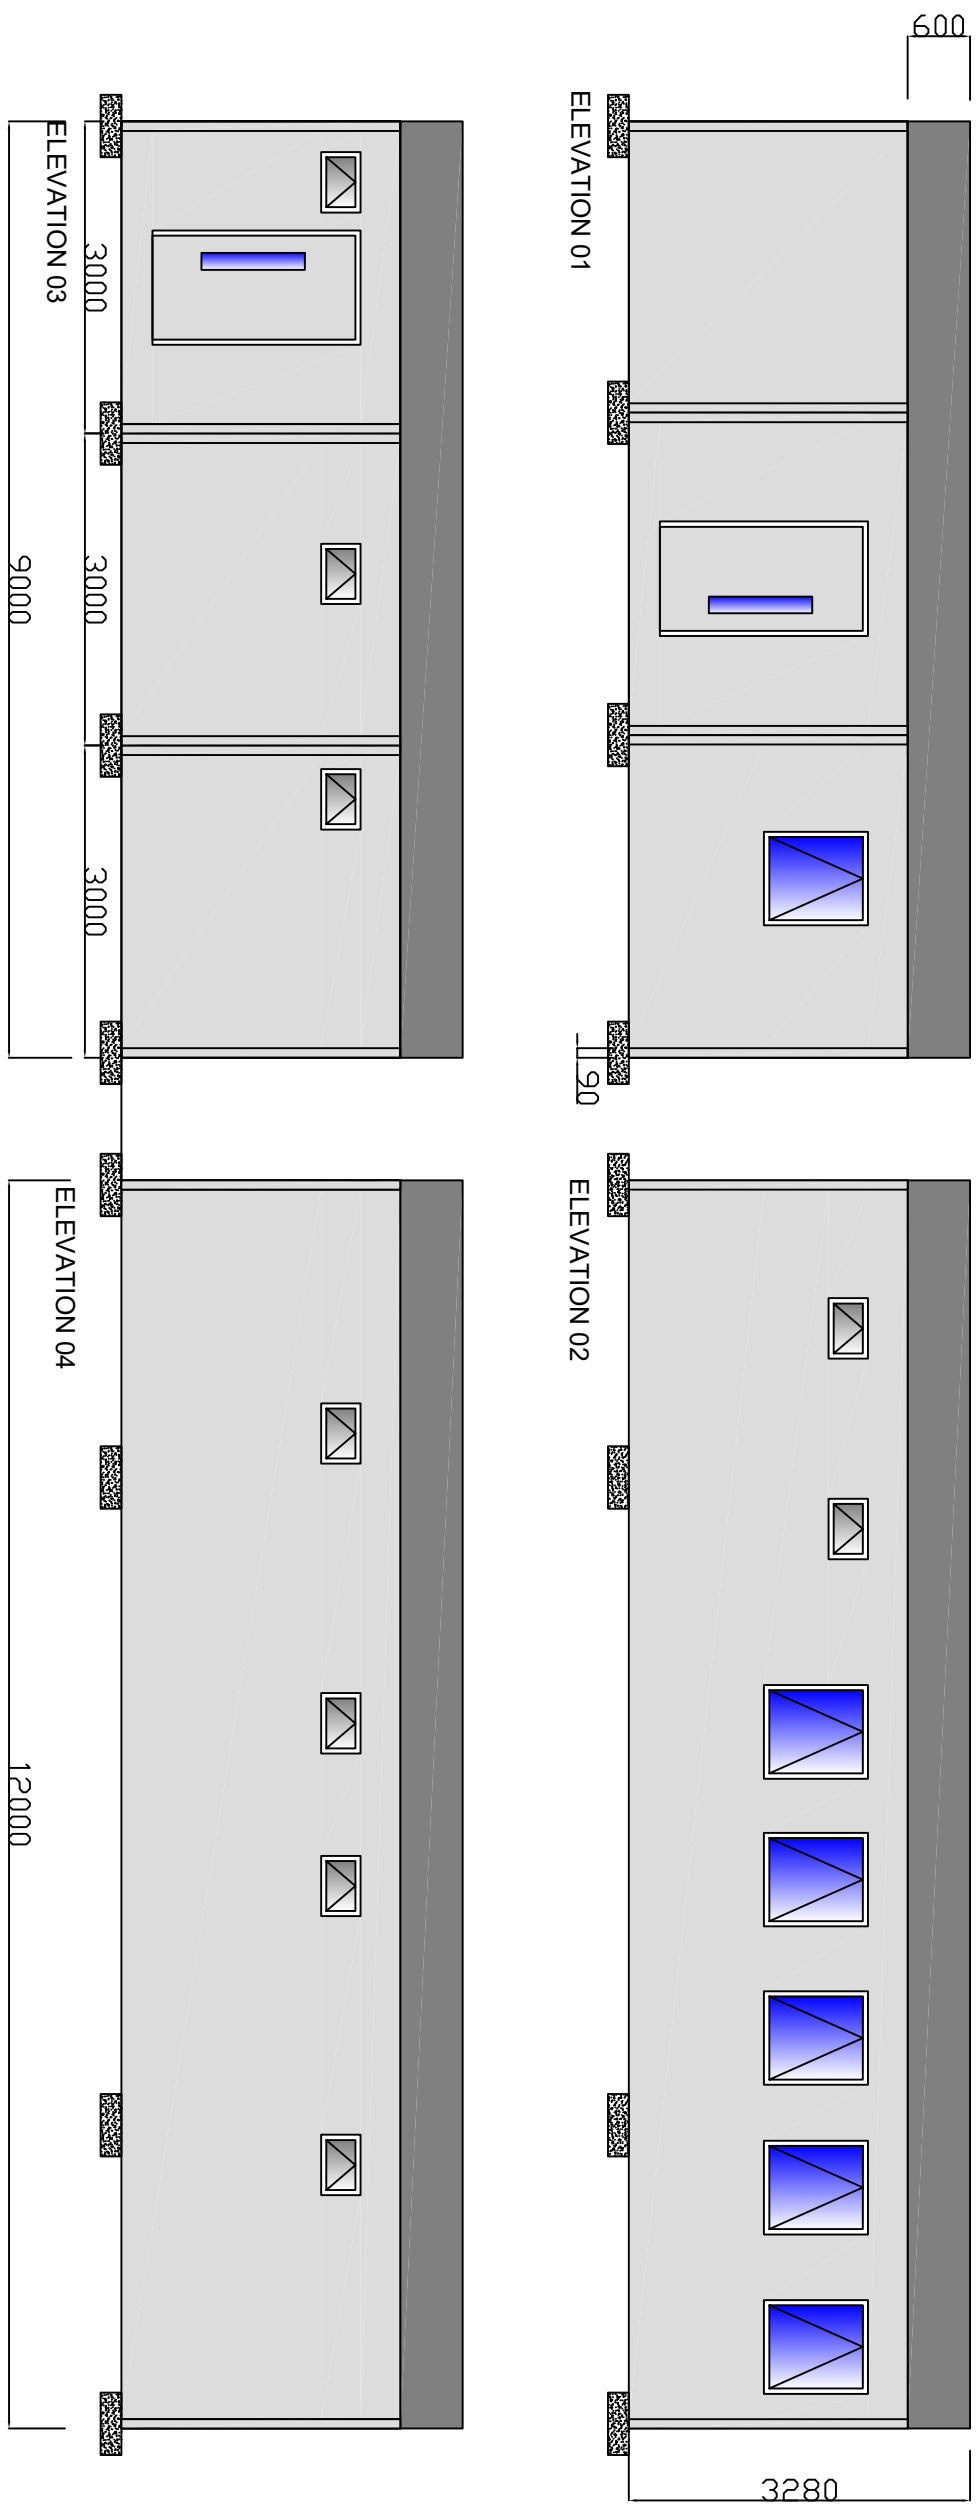

Station Lane,
 Shipston by Bevington
 YORK
 YO30 1BS
 Tel: 01904 471481
 E-Mail:
 refurbished@wernick.co.uk
 www.wernick.co.uk



OCADO GROUP PLC

TESTING STATION

DRAWING TITLE
 OCADO GROUP PLC
 TESTING STATION
 ELEVATIONS

DRAWN BY	CHECKED	USER
SM		
ORIGINAL SCALE	DATE	
NOT TO SCALE	05/02/21	
CONTRACT NO.	DRAWING NO.	
WRB-Q 20000185 A		

FOR ILLUSTRATION PURPOSES ONLY
 MODULE SIZES ARE NOMINAL, GENERIC SIZES AND MAY DIFFER FROM THAT SHOWN
 WINDOW POSITIONS MAY VARY DEPENDING ON THE BUILDING AVAILABLE AT TIME OF ORDER
 THE LAYOUT MAY BE AMENDED TO SUIT THE REQUIREMENTS OF THE CLIENT

