



Rev	Amendment	Initials	Date
B	Scale bar, sheet size added	SM	09/04/21

--	--	--

Notes

Scale	1:100@A3	Drawing No.		Rev.	
Date	07/09/20	WRB-Q20000185 E	B		

Client      Ocado Group PLC  
Project      Testing Station  
Drawing      Elevations

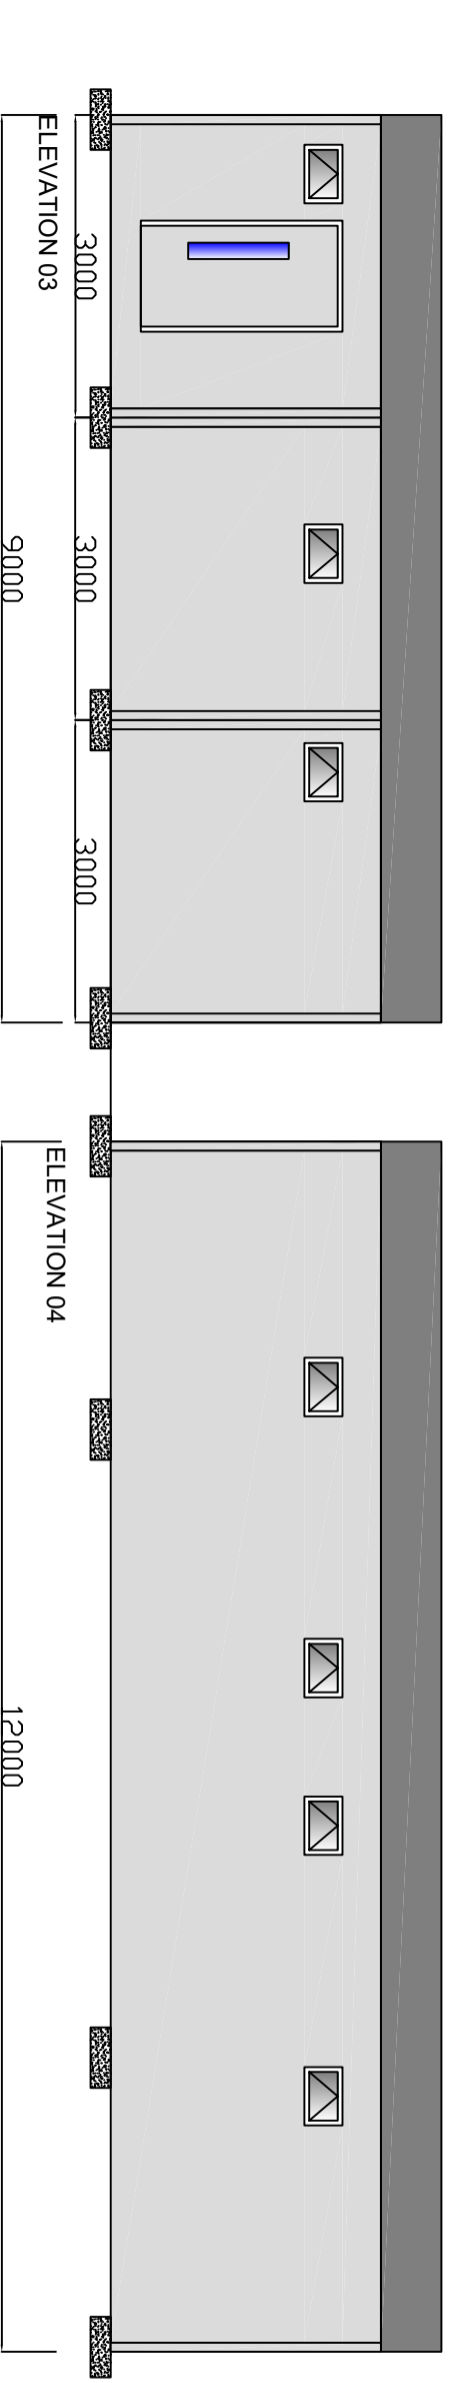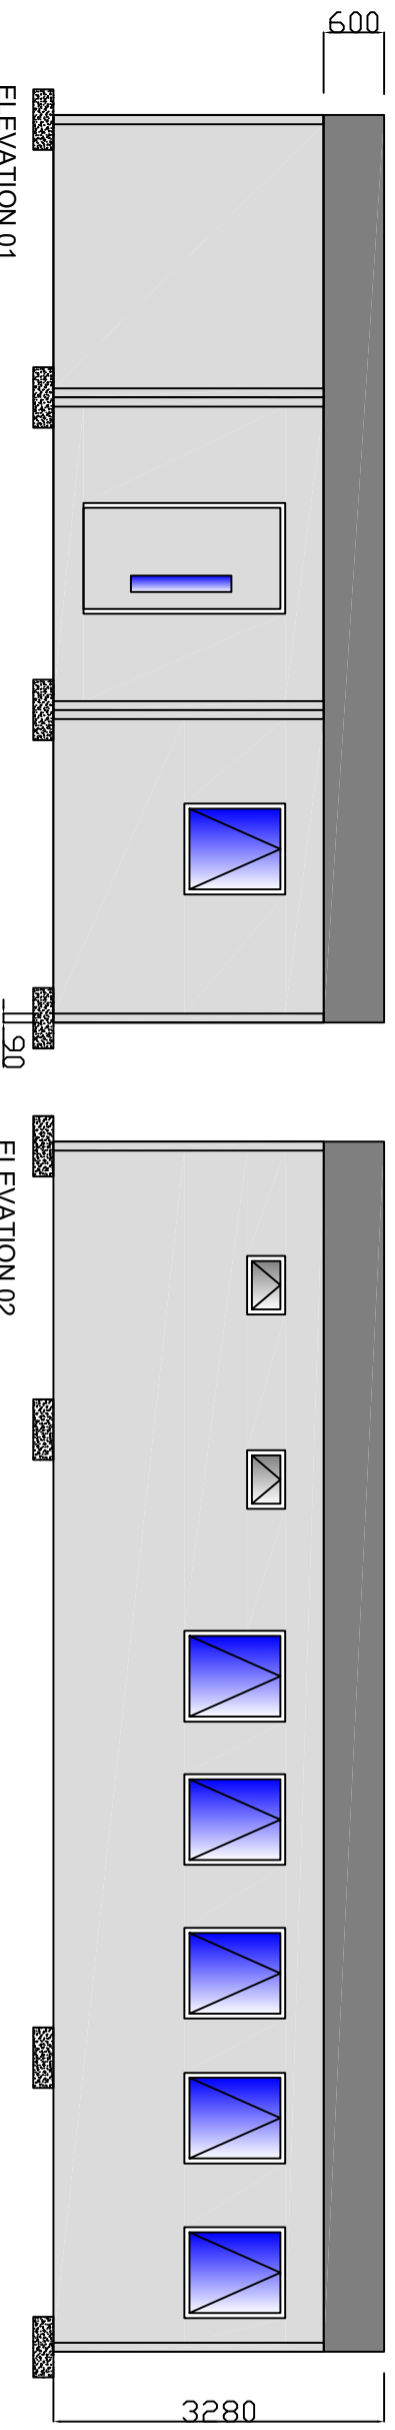

SCALE BAR 1:75

FOR ILLUSTRATION PURPOSES ONLY  
MODULE SIZES ARE NOMINAL, GENERIC SIZES AND MAY DIFFER FROM THAT SHOWN  
WINDOW POSITIONS MAY VARY DEPENDING ON THE BUILDING AVAILABLE AT TIME OF ORDER  
THE LAYOUT MAY BE AMENDED TO SUIT THE REQUIREMENTS OF THE CLIENT