



1 P - Side Elevation 2  
1 : 50

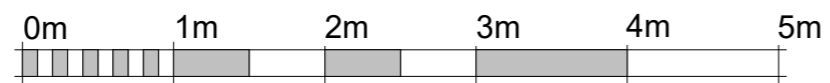

VISUAL SCALE 1:50 @ A3

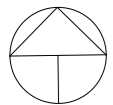

Scale	1:50	Date	12/08/2022	Project name	2 King James Avenue	Sheet name	Proposed Side Elevation 2		
Drawn by	BD	Checked by	IO	Project number	BD-01120649	Rev	A	Metric	A3