



P1 **Ground Floor**
1 : 100

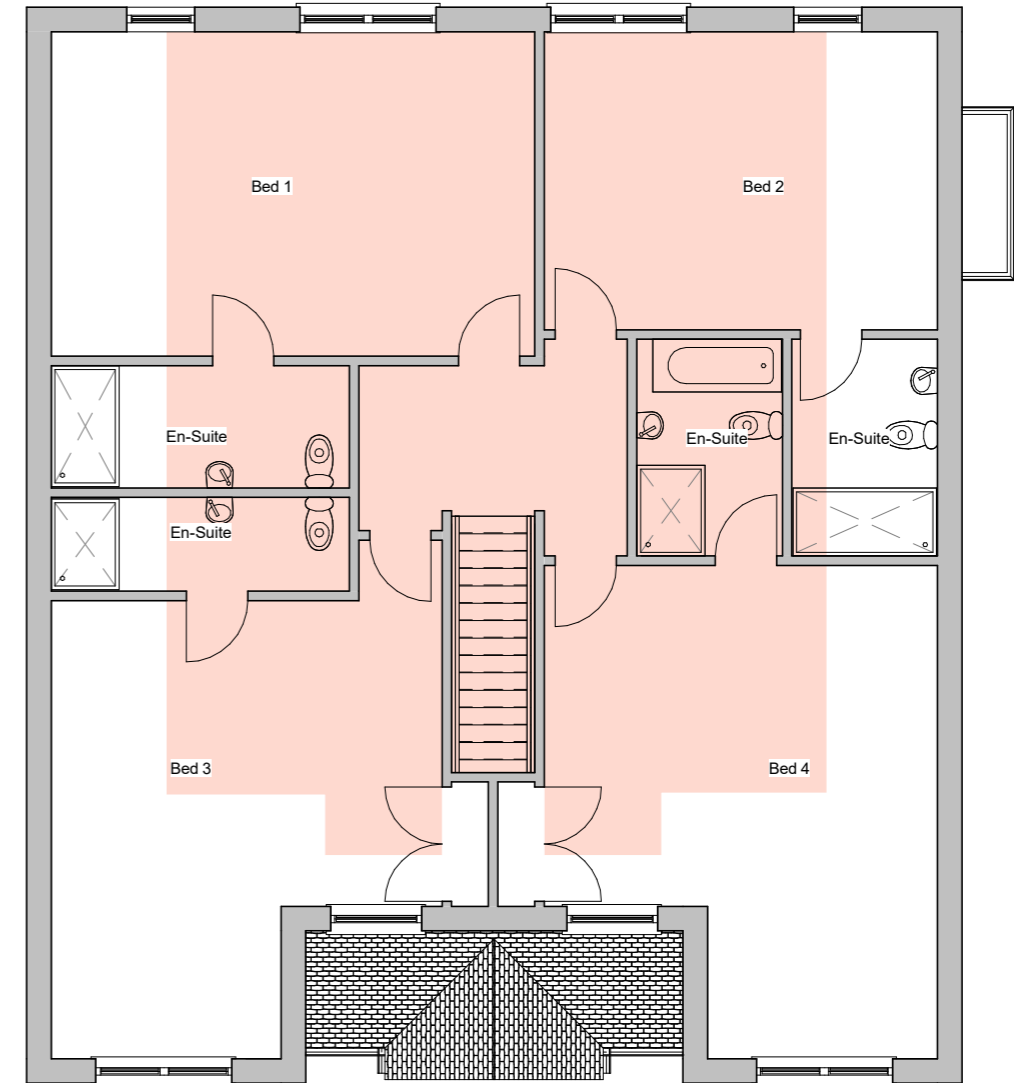

2 **First Floor**
1 : 100

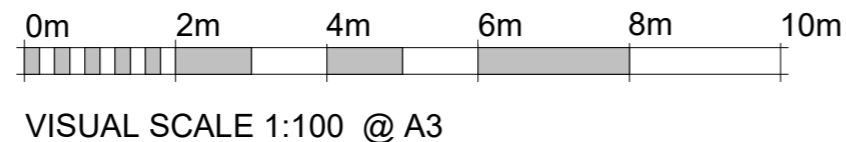

LANGLEY
Planning & Design

Copse Farm House, Brookshill Drive, Harrow, HA3 6SB

www.LangleyPlanning.co.uk info@LangleyPlanning.co.uk

Mr & Mrs Wagg

57 The Ridgeway,
Northaw, Cuffley EN6 4BD

Proposed Plans

Project number 5634586

Date 06/2020

Drawn by DKH

Checked by CLT

P101

Scale 1 : 100 @ A3