



1 Proposed LHS
1 : 100

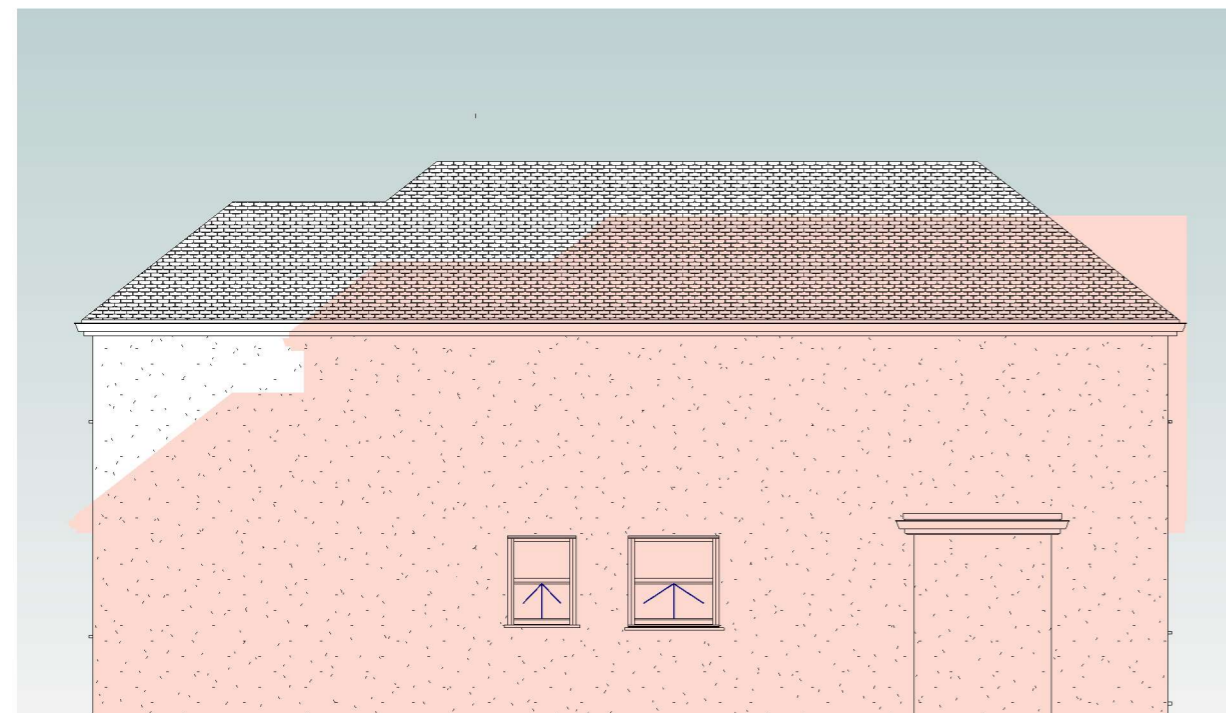

3 Proposed RHS
1 : 100




2 Proposed Front
1 : 100

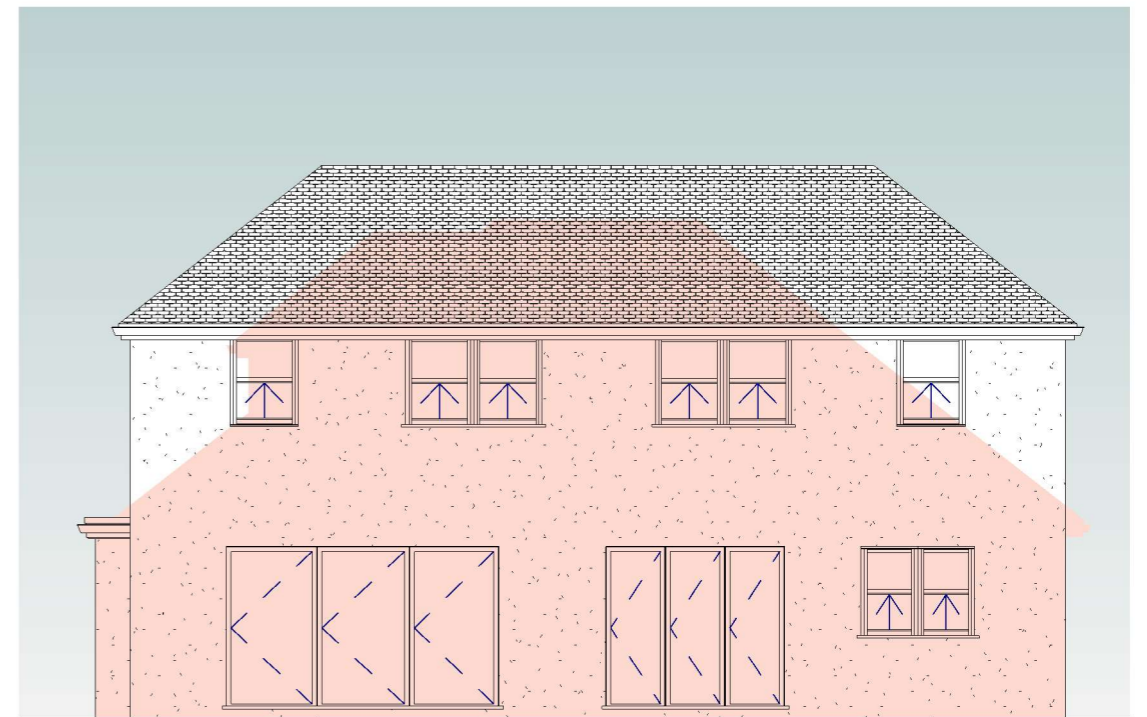

4 Proposed Rear
1 : 100

Notes
Roof Materials to match existing
Windows & Doors to match existing

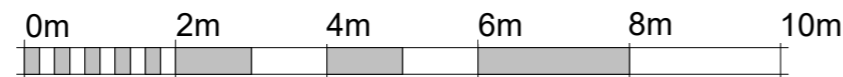

VISUAL SCALE 1:100 @ A3

LANGLEY
Planning & Design

Copse Farm House, Brookshill Drive, Harrow, HA3 6SB

www.LangleyPlanning.co.uk info@LangleyPlanning.co.uk

Mr & Mrs Wagg

57 The Ridgeway,
Northaw, Cuffley EN6 4BD

Proposed Elevations

Project number 5634586

Date 06/2020

Drawn by DKH

Checked by ELG

P102

Scale 1 : 100 @ A3