


EL 49.21

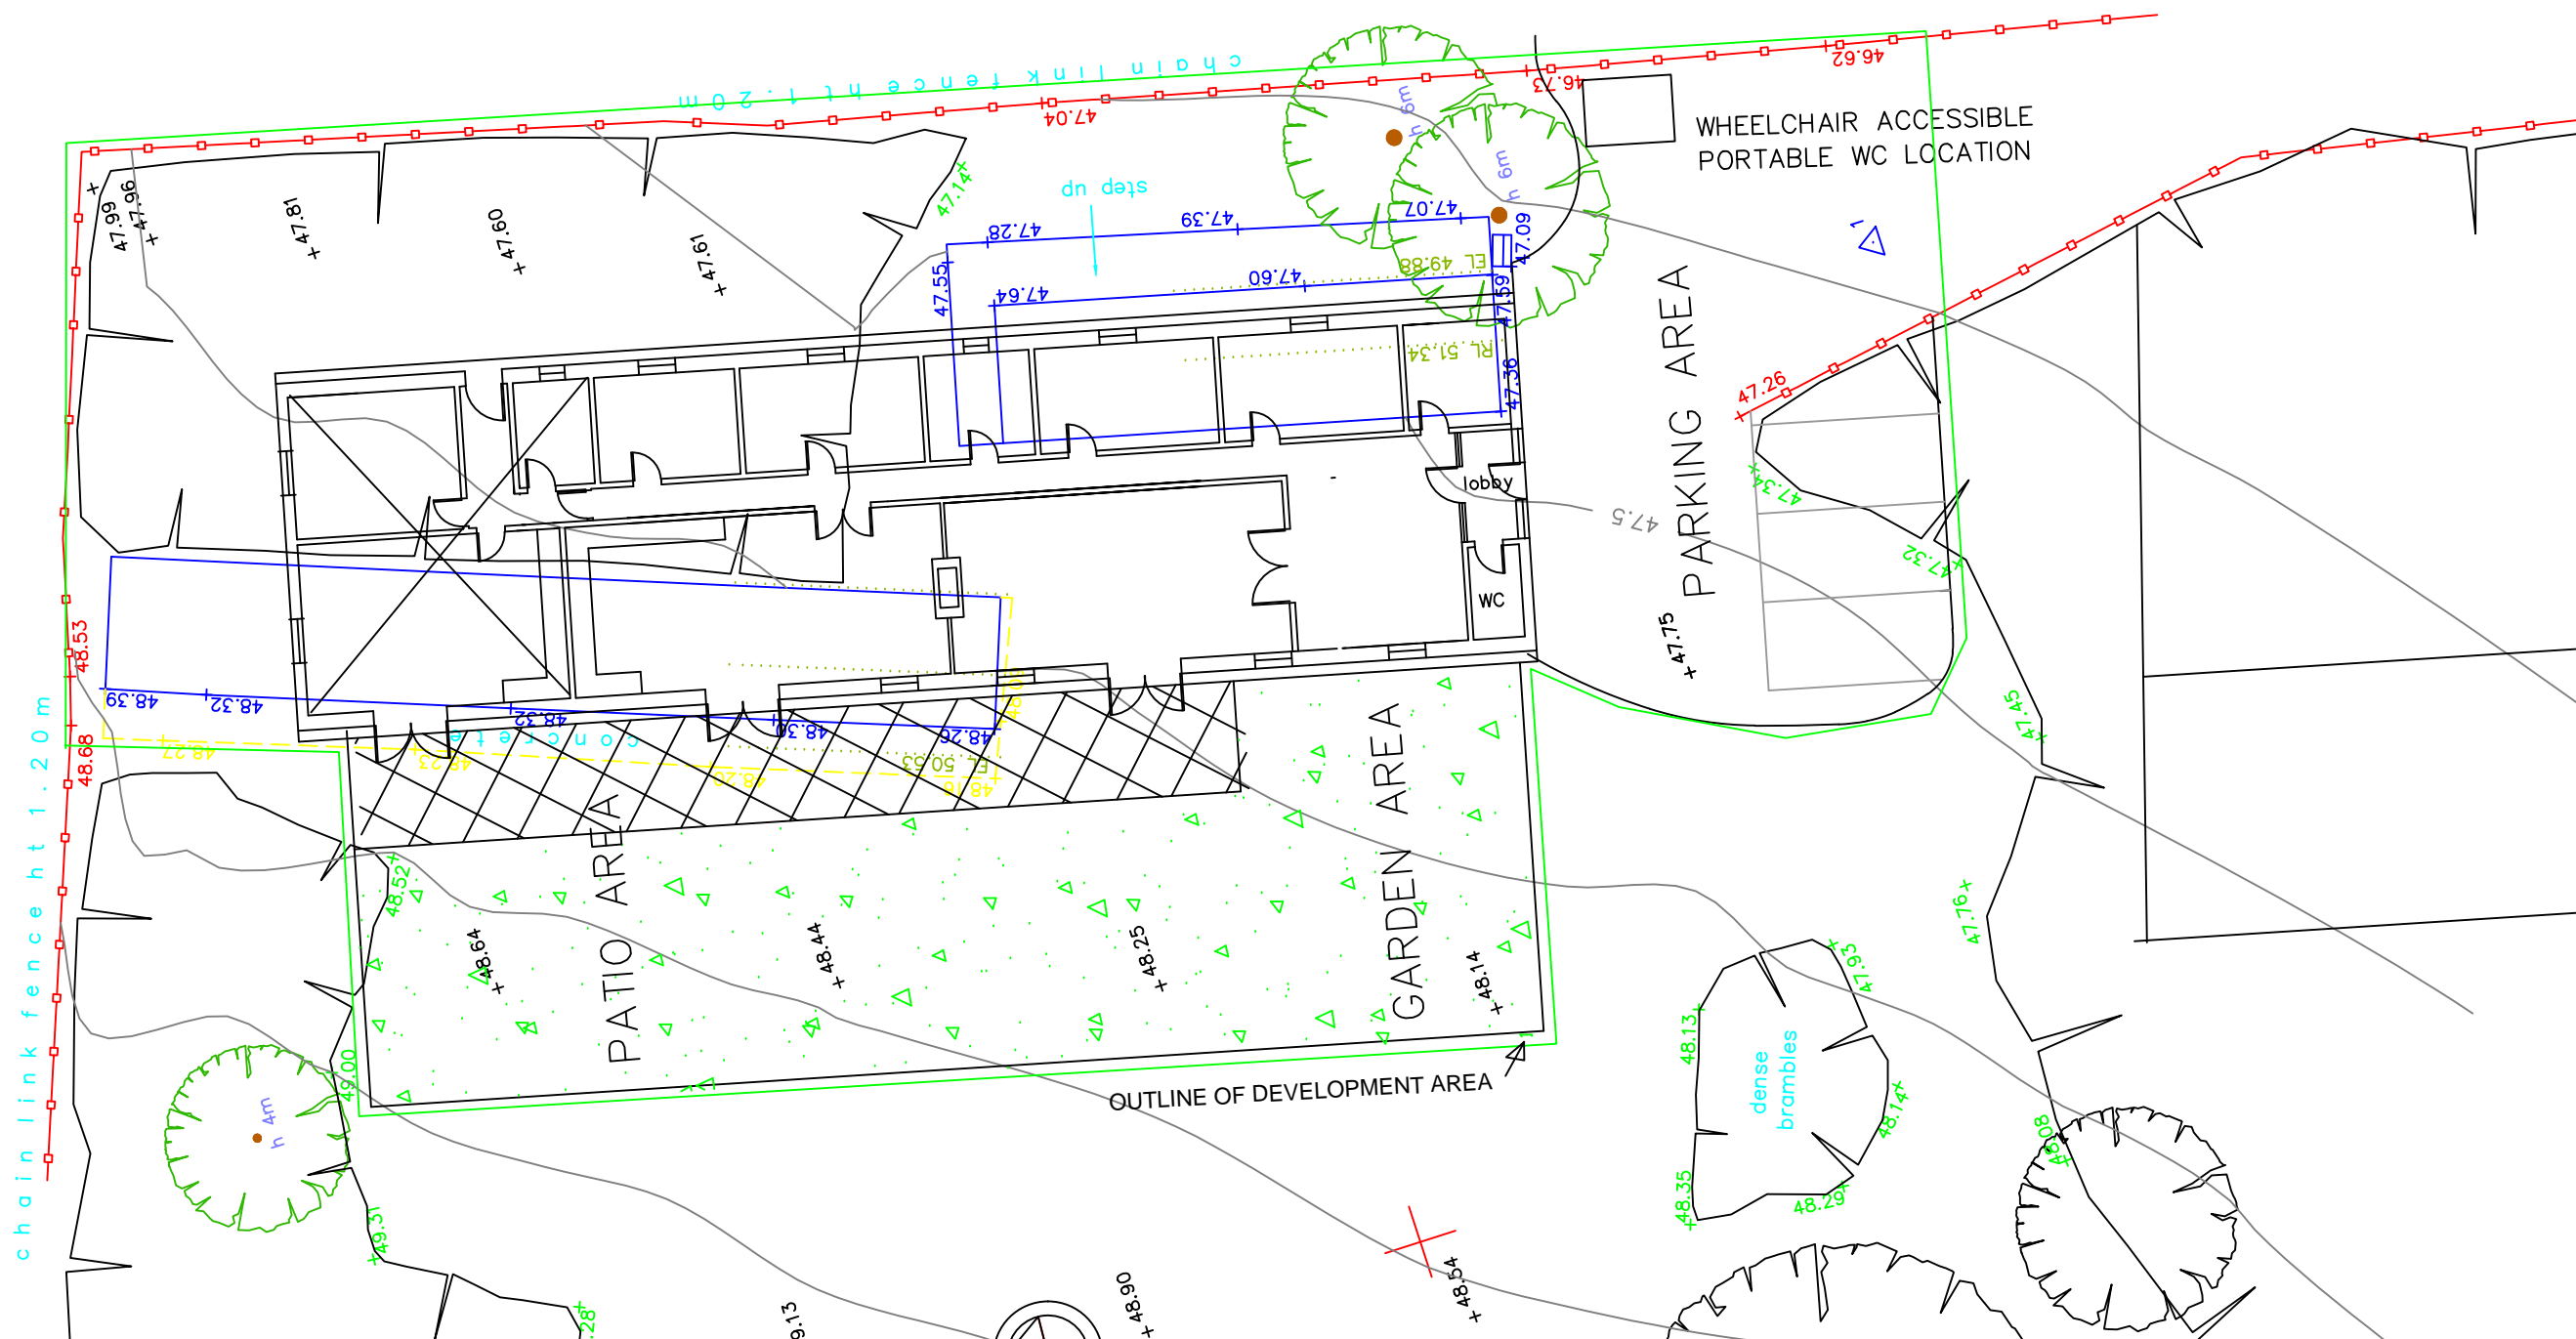

chain link fence ht 1.20m

chain link fence ht 1.20m

WHEELCHAIR ACCESSIBLE PORTABLE WC LOCATION

PARKING AREA



PATIO AREA

GARDEN AREA

OUTLINE OF DEVELOPMENT AREA

dense brambles

Notes

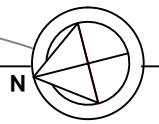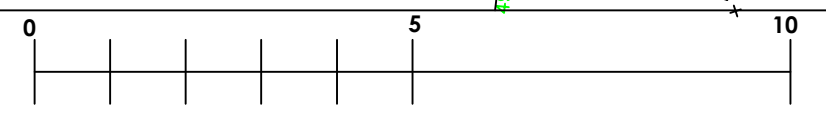

Project
BLUE MOON PADDOCK

Drawing Title
EXTERNAL WORKS

Scale 1:200 @ A3
Date 11 APRIL 2015

Drawing No.
P/309