
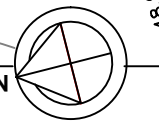
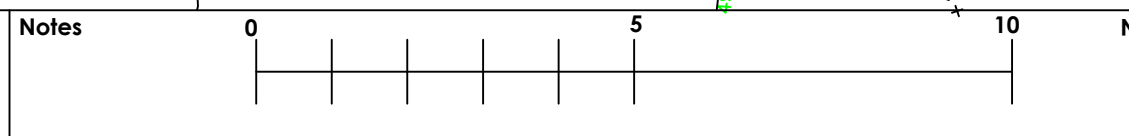


BUILDING A
 4.9 X 24.2 = 118.5M²
 EL 50.53 - GL 48.16 = 2.37M
 2.37 X 118.5 = 280.84M³
 plus
 RL 51.34 - EH 50.53 = 0.81
 (0.81 X 118.5) X .5 = 48M³
TOTAL: 48 + 281 = 329M³

BUILDING B
 5.3 X 14.7 = 78M²
 EL 49.88 - GL 47.09 = 2.79M
 2.79 X 78 = 217.6M³
 plus
 RL 51.34 - EH 49.88 = 1.46
 (1.46 X 78) X .5 = 57M³
TOTAL: 57 + 217 = 274M³

BUILDING A + B = 118.5 + 78 = 196.5M²
329 + 274 = 603M³

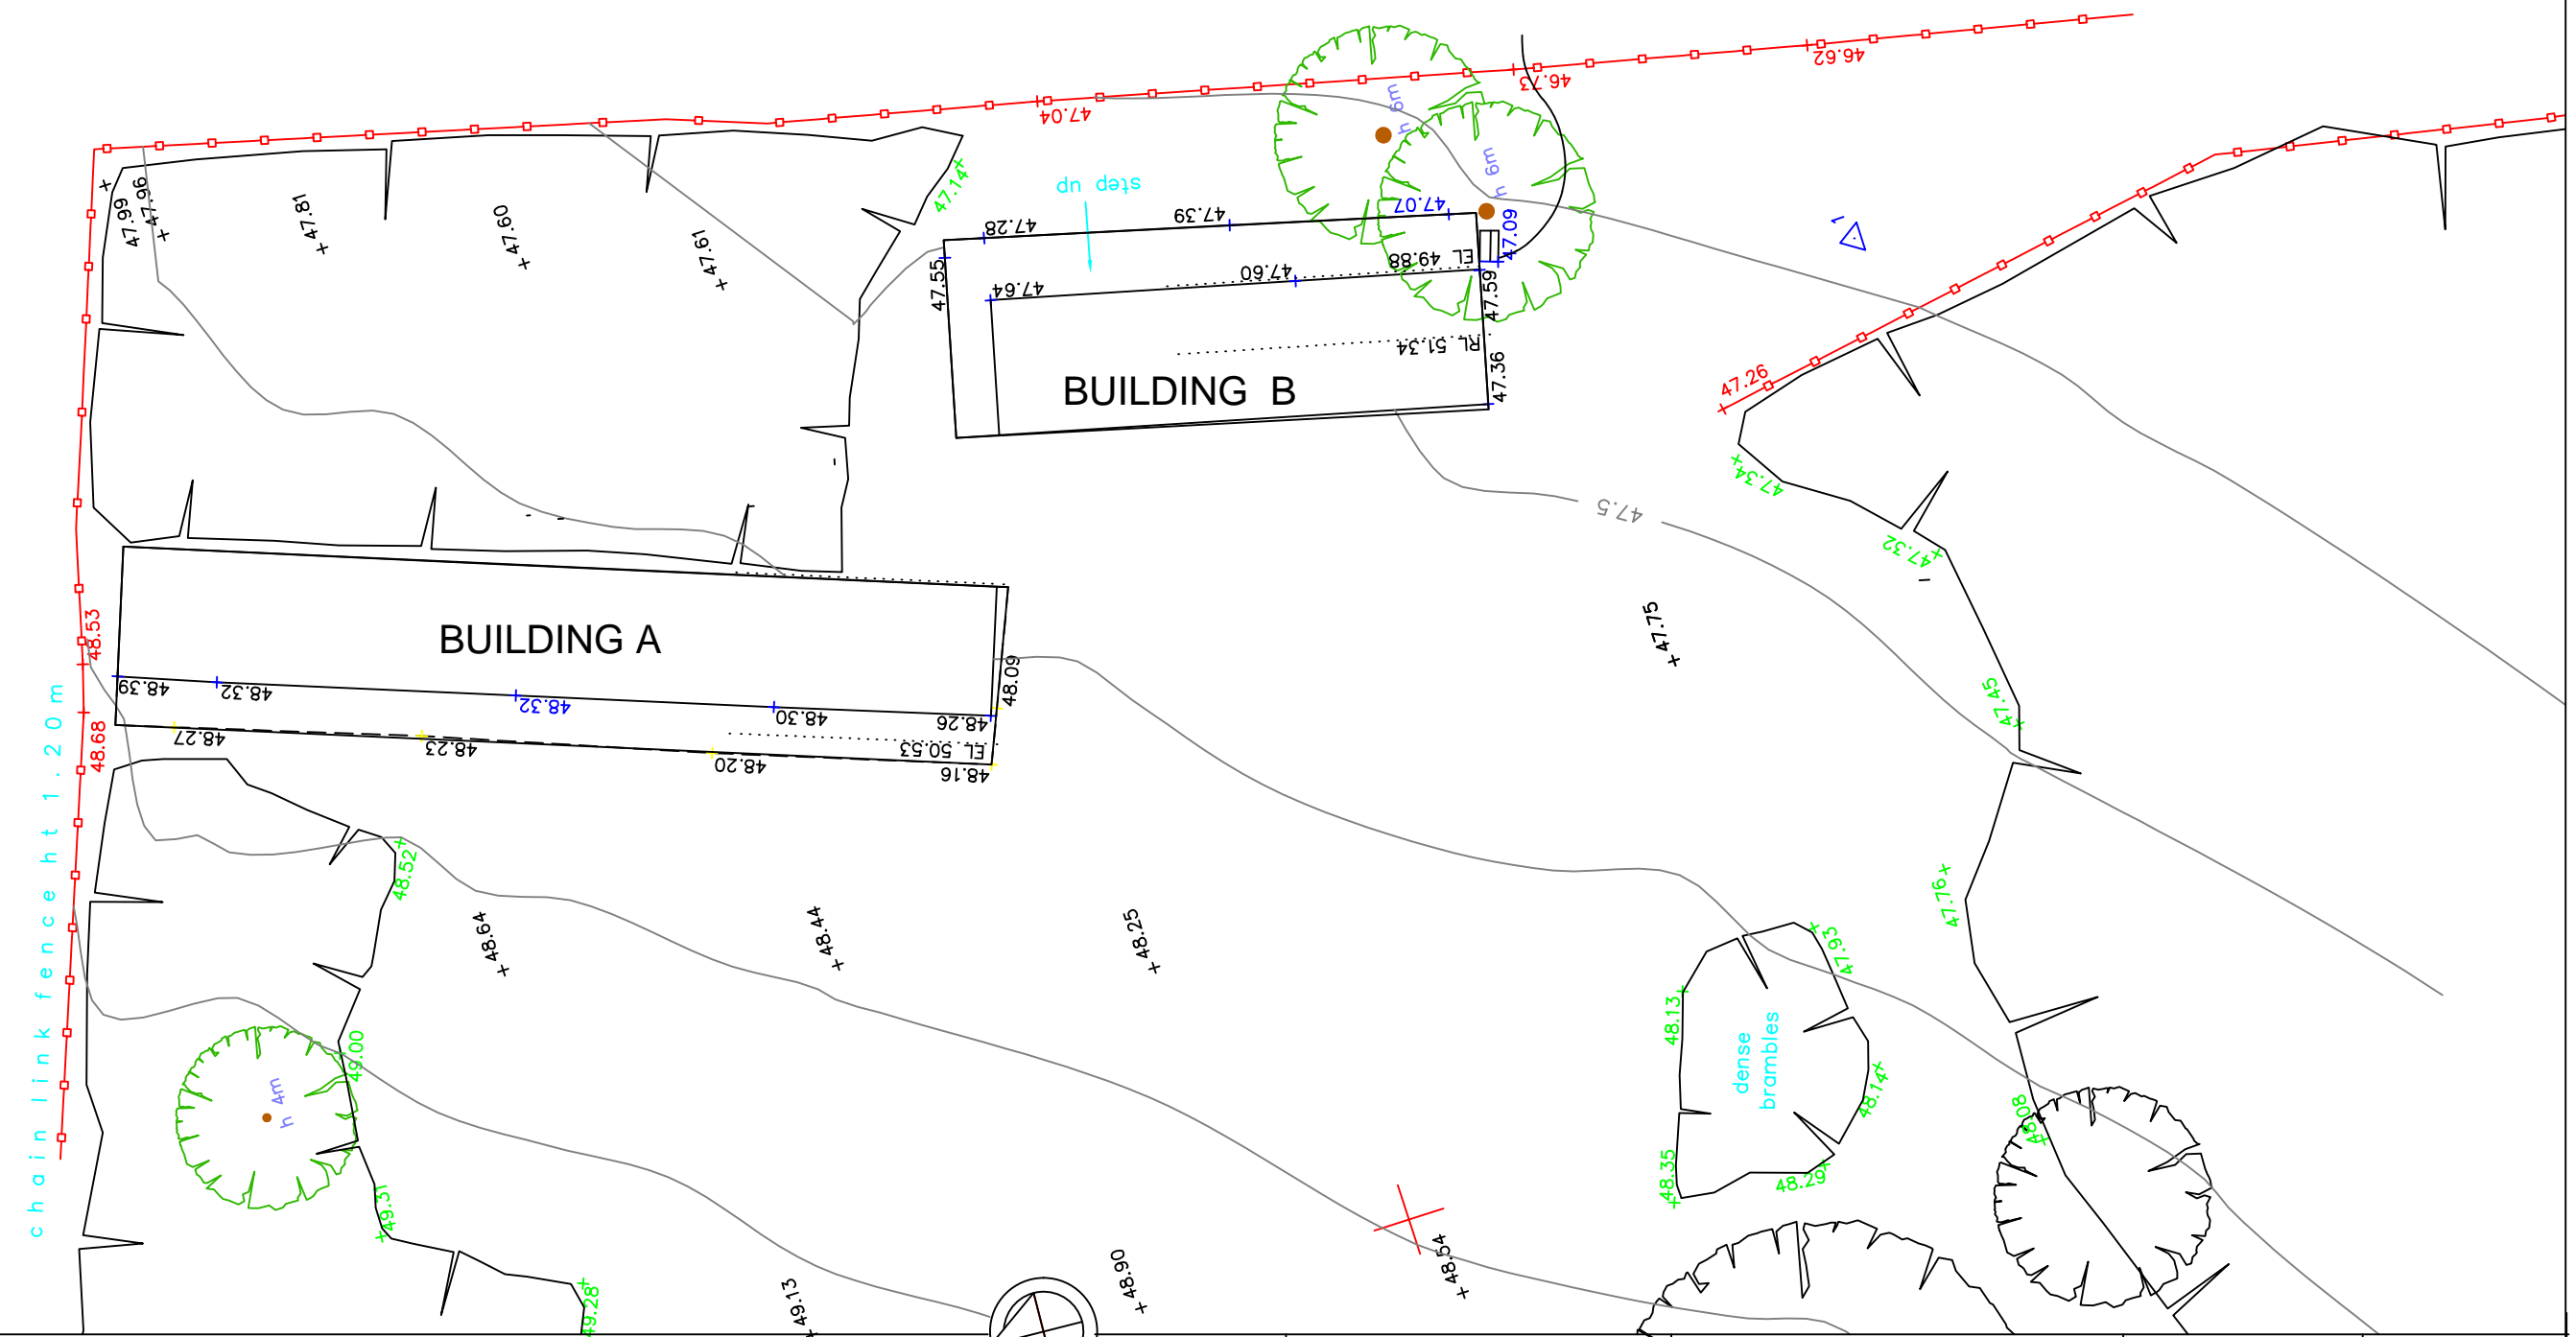

Project
 BLUE MOON PADDOCK

Drawing Title
 EXISTING SITE BLOCK PLAN

Scale 1:200 @ A3
Date DEC 2017

Drawing No.
P/501