



BUILDING A
 4.9 X 24.2 = 118.5M²
 EL 50.53 - GL 48.16 = 2.37M
 2.37 X 118.5 = 280.84M³
 plus
 RL 51.34 - EH 50.53 = 0.81
 (0.81 X 118.5) X .5 = 48M³
 TOTAL: 48 + 281 = 329M³

BUILDING B
 3.7 X 13.5 = 50M²
 EL 49.88 - GL 47.09 = 2.79M
 2.79 X 50 = 139.5M³
 plus
 RL 51.34 - EH 49.88 = 1.46
 (1.46 X 50) X .5 = 36.5M³
 TOTAL: 36.5 + 139.5 = 176M³

BUILDING A + B = 118.5 + 50 = 168.5M²
329 + 176 = 505M³

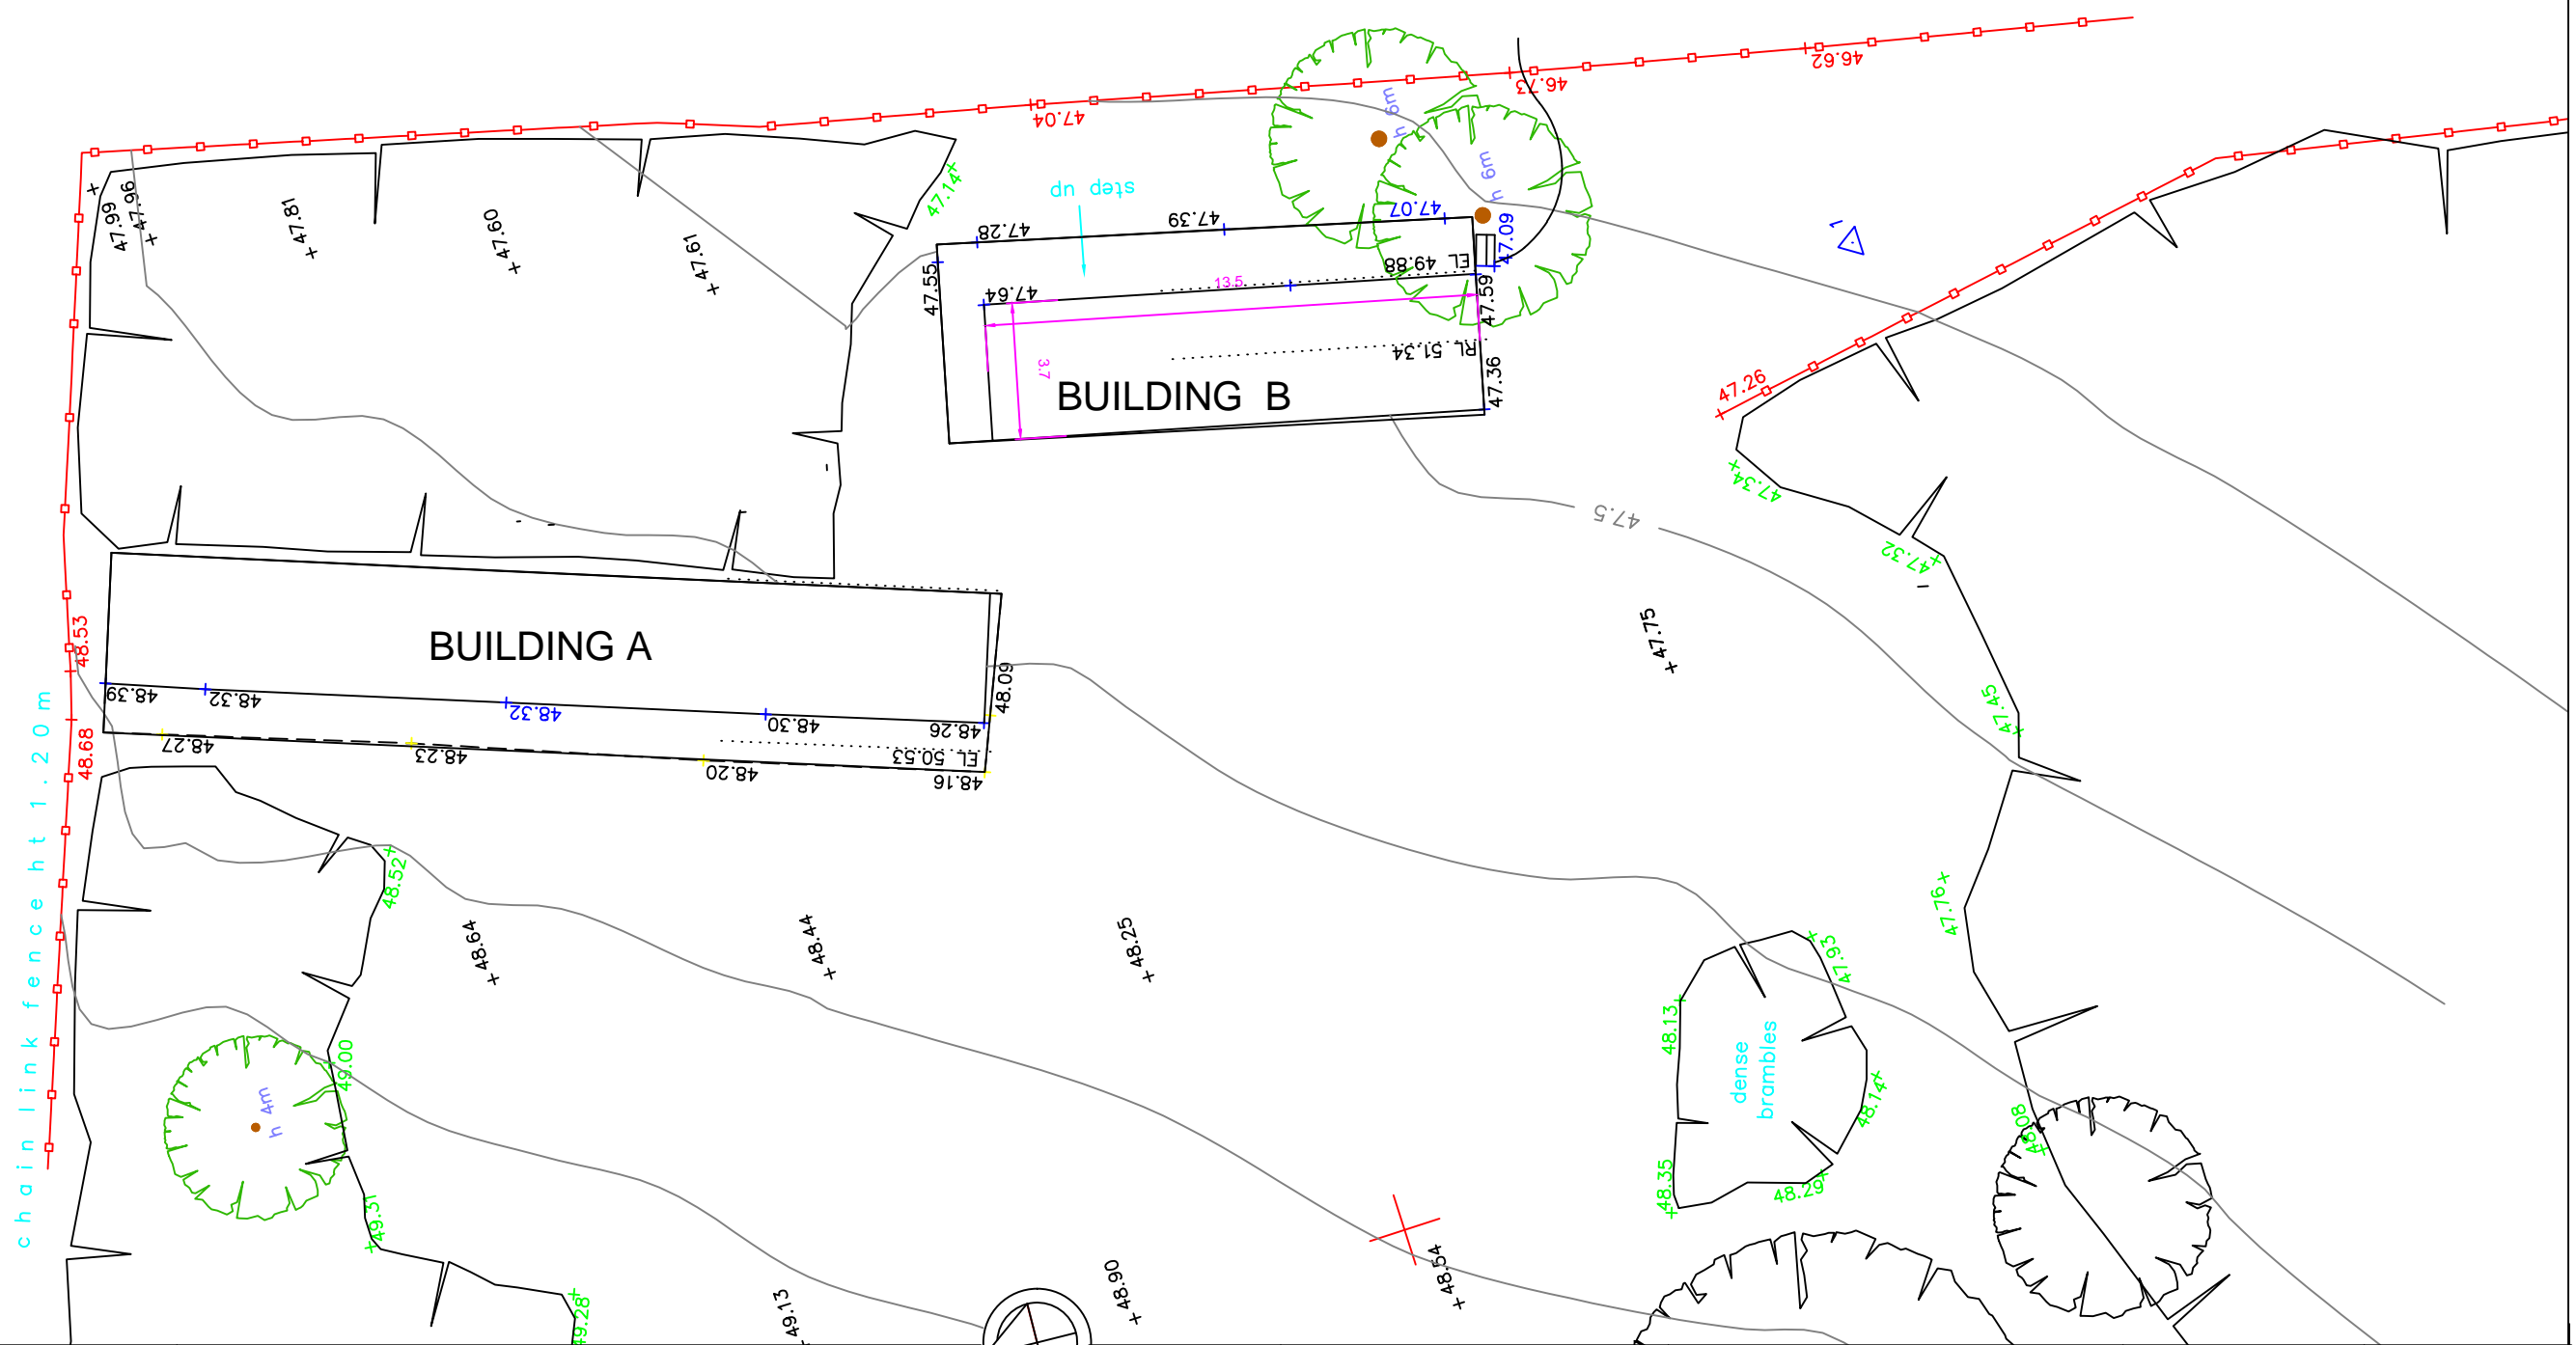

Notes
 REV A: BUILDING B RECALCULATION

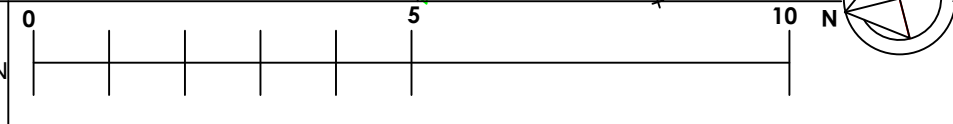

Project
 BLUE MOON Paddock

Drawing Title
 EXISTING SITE BLOCK PLAN

Scale 1:200 @ A3
Date DEC 2017

Drawing No.
P/501/A