


Notes
REV A : BUILDING B PROFILE RECALIBRATED

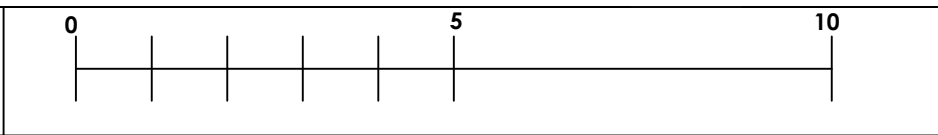

Project
BLUE MOON Paddock

Drawing Title
SECTIONAL ELEVATIONS
EXISTING

Scale 1:100 @ A3
Date DEC 2017

Drawing No.
P/503/A