


Notes
REV A: OUTLINE OF LIVING AREA WING ALTERED

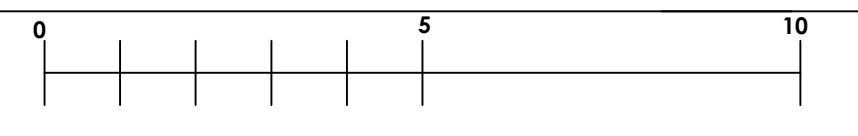

Project
BLUE MOON PADDOCK

Drawing Title
SECTIONAL ELEVATIONS
PROPOSED

Scale 1:100 @ A3
Date DEC 2017

Drawing No.
P/504/A