


SECOND FLOOR

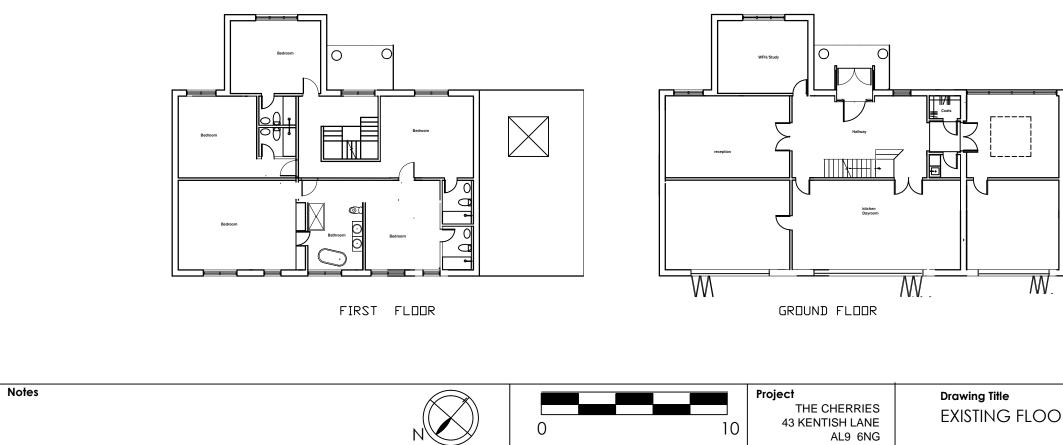

DR PLANS	Scale 1:200@A3	Drawing No. PA/703
		ı ı