



1. Scale this drawing for Planning Purposes only
 2. Do not scale for working drawings all dimensions shall be checked on site prior to commencing the works and any errors or admissions reported to the Architect
 3. This drawing is the copyright of HFP Architects and must not be used or reproduced without their permission

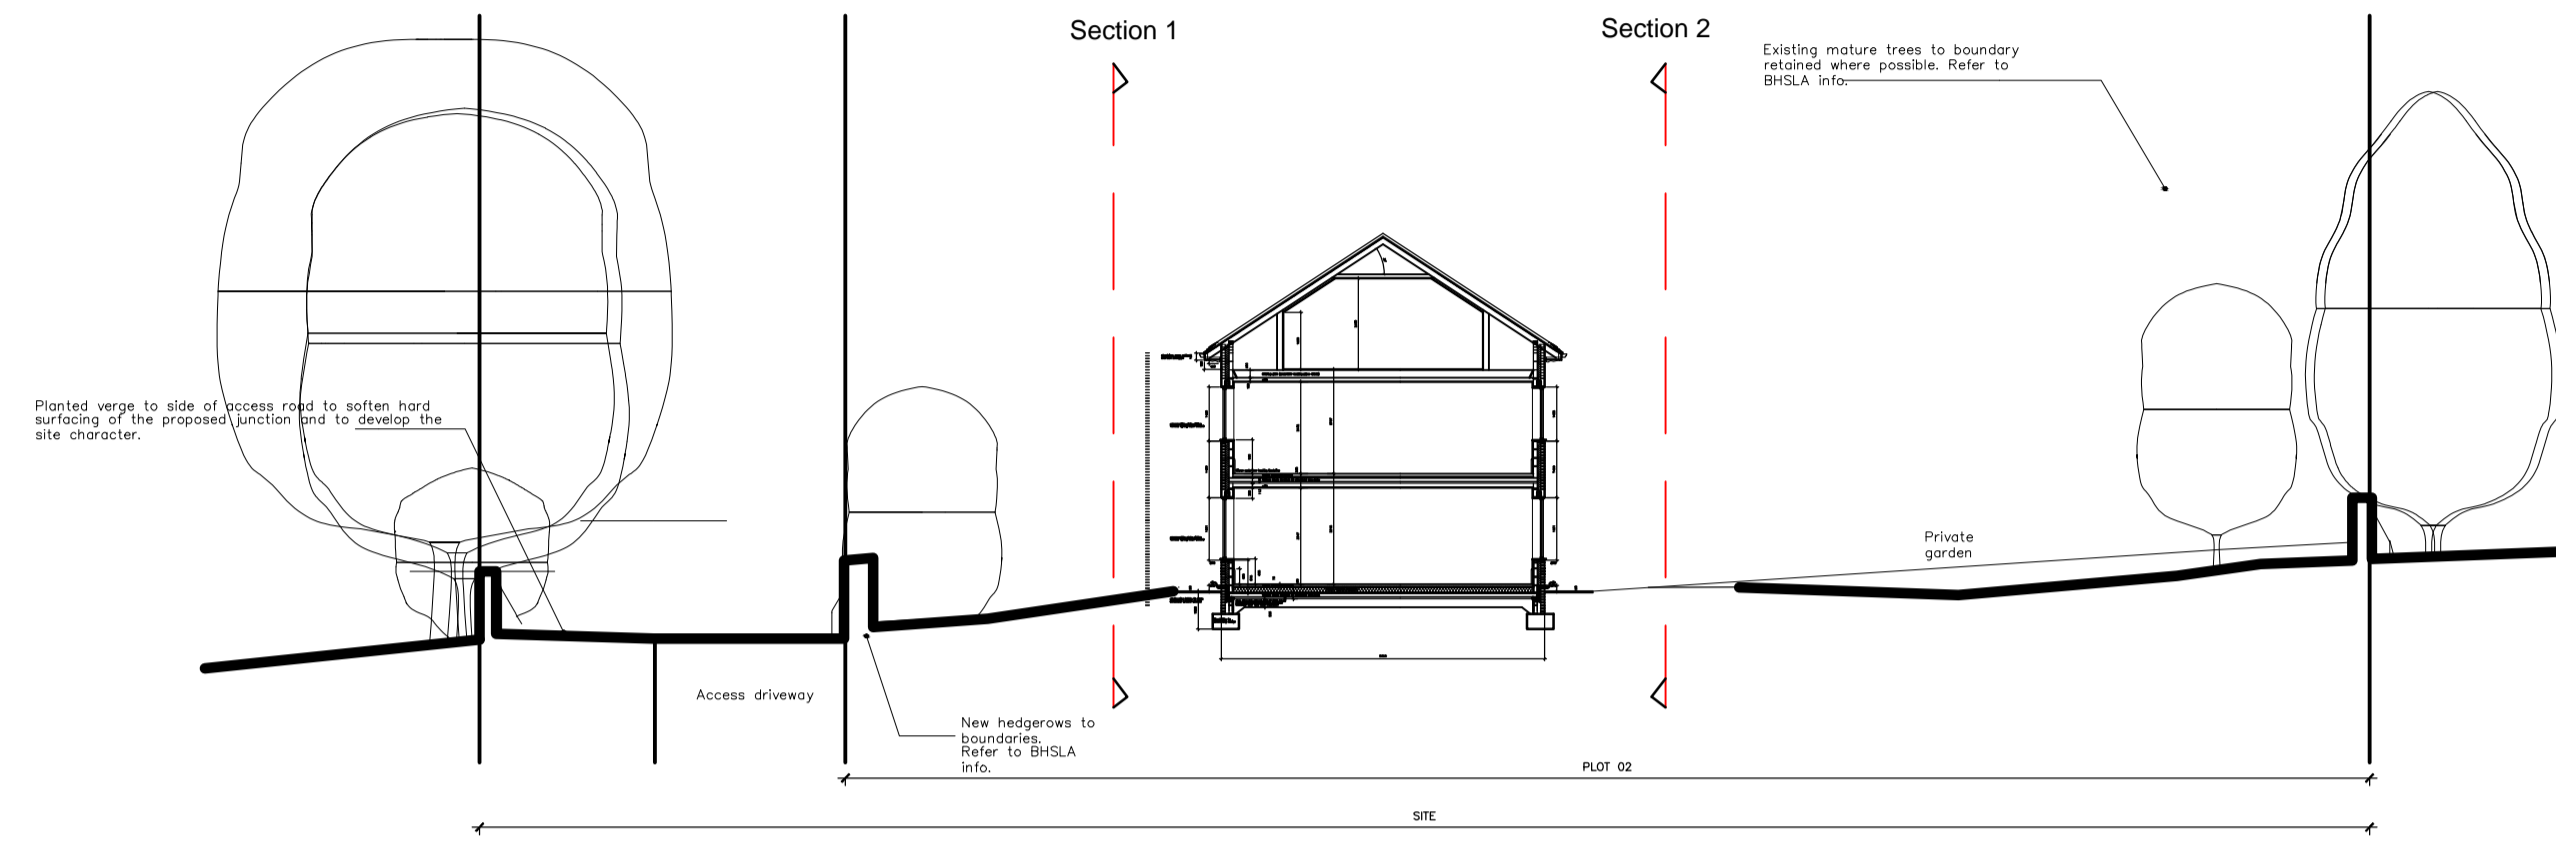


Section 3

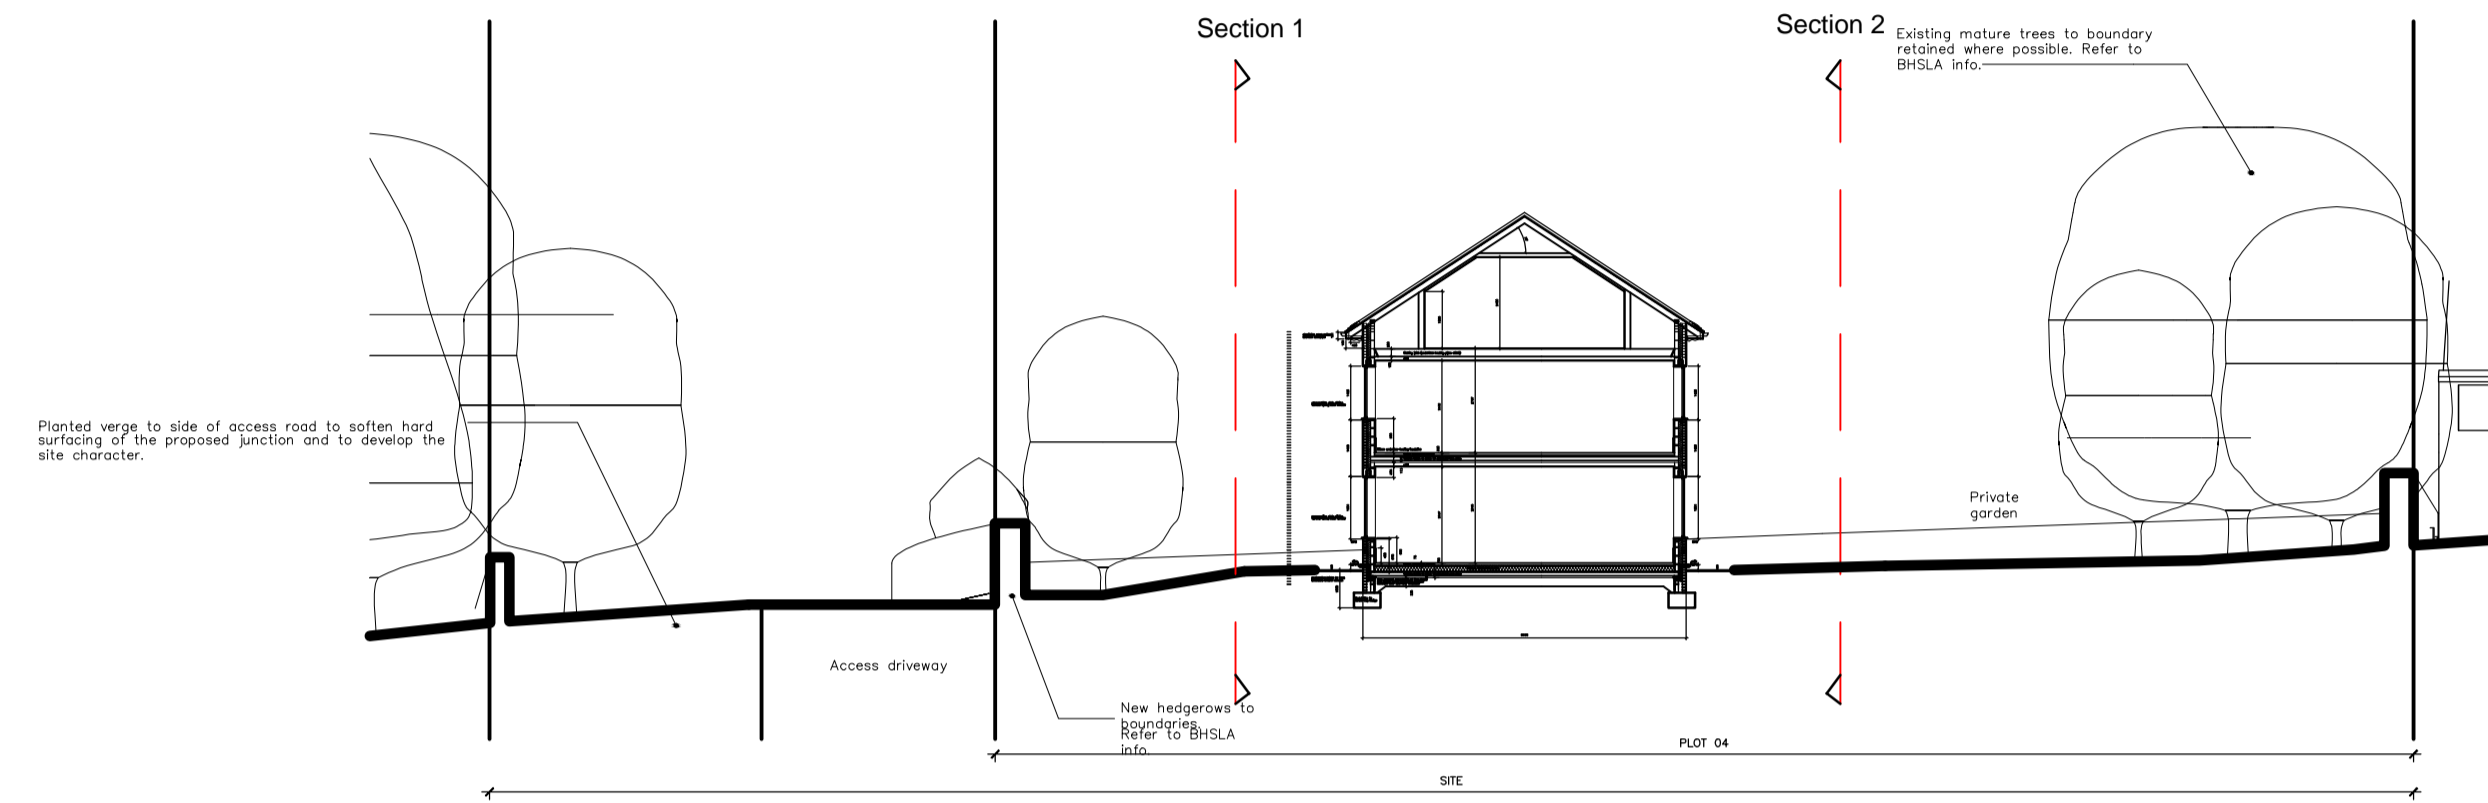

Section 4

Rev -

	PLANNING Client CAVENDO HOMES	Date	Scale
		01.21	1:200
Chandos House Back Street Wendover Bucks HP22 6EB tel: 01296 625995 fax: 01296 622617 e-mail: info@hfparchitects.co.uk	Job Title CUFFLEY	Job no	
		3356	
Drawing Title CROSS SECTIONS 3 & 4	Drawing No		Rev.
	PD108		