




50 TYRRELL ROAD - LONDON SE22 9NE


This drawing is confidential and the property of PCGG CONSULTING ENGINEERS and must not be loaned or copied without the consent of PCGG.

**NOTES:**


- No deviation to be made from this drawing without the prior permission of the Engineer.
- All dimensions are to be confirmed by the Contractor before the commencement of work.
- All details not shown shall comply with the relevant building codes.

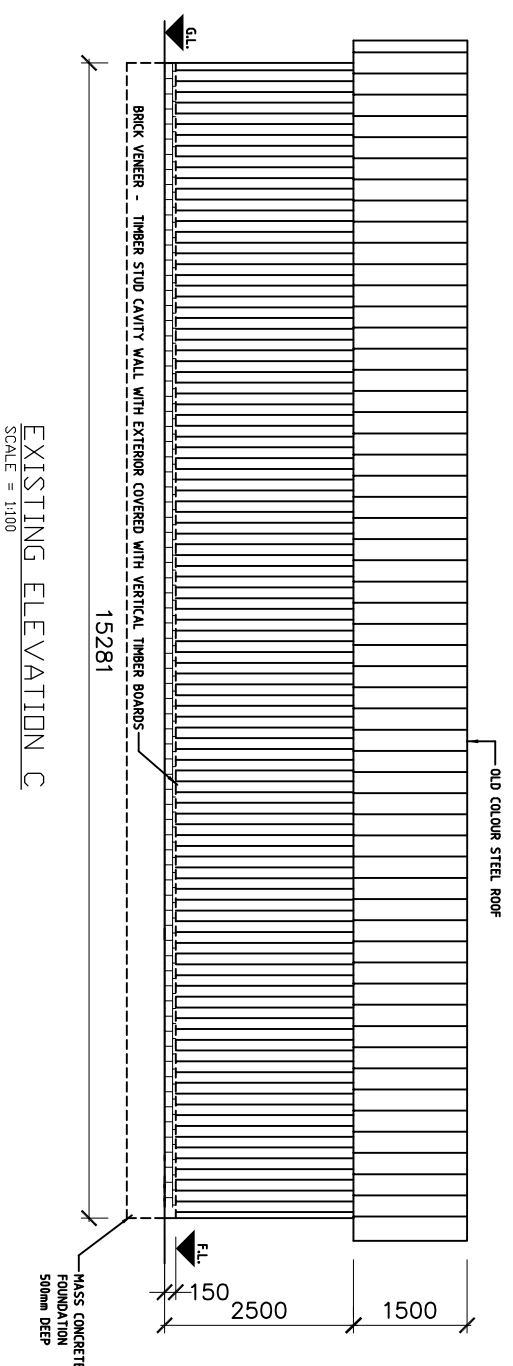


EXISTING ELEVATION C  
SCALE = 1:100

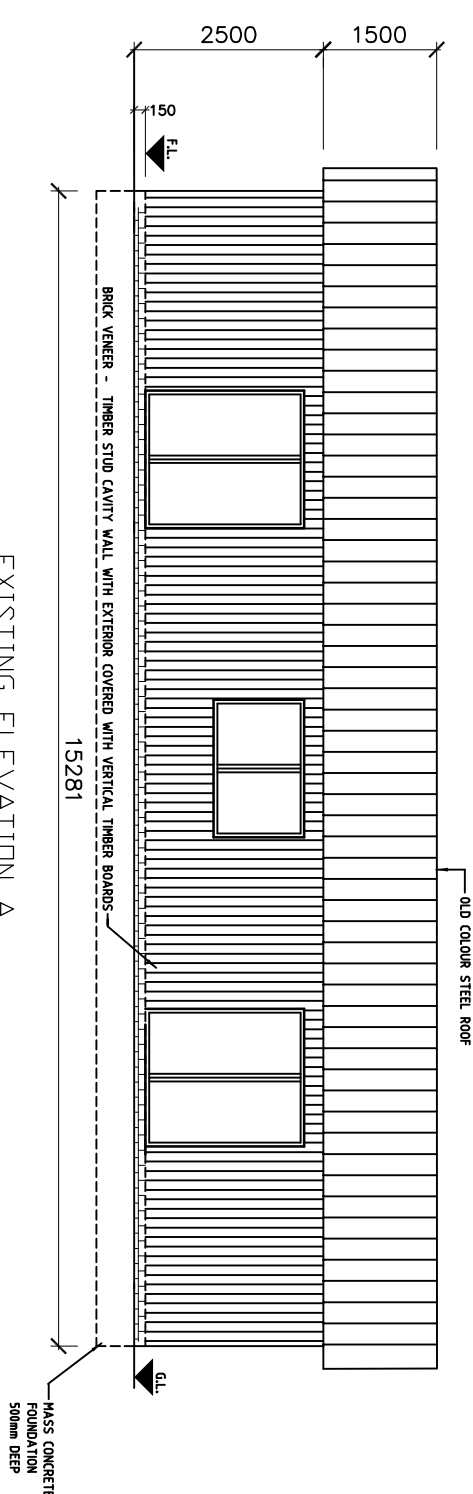


EXISTING ELEVATION A  
SCALE = 1:100

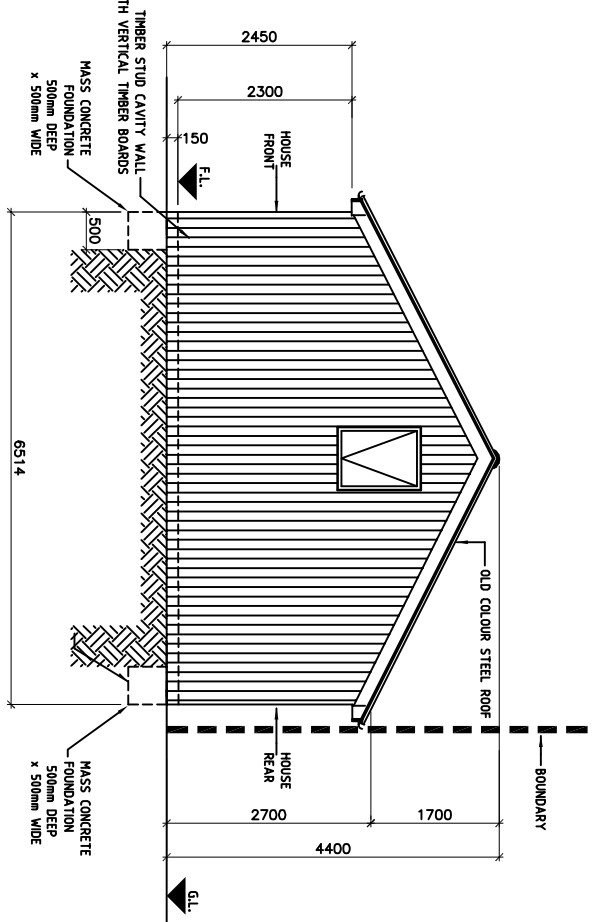

EXISTING ELEVATION D  
SCALE = 1:100

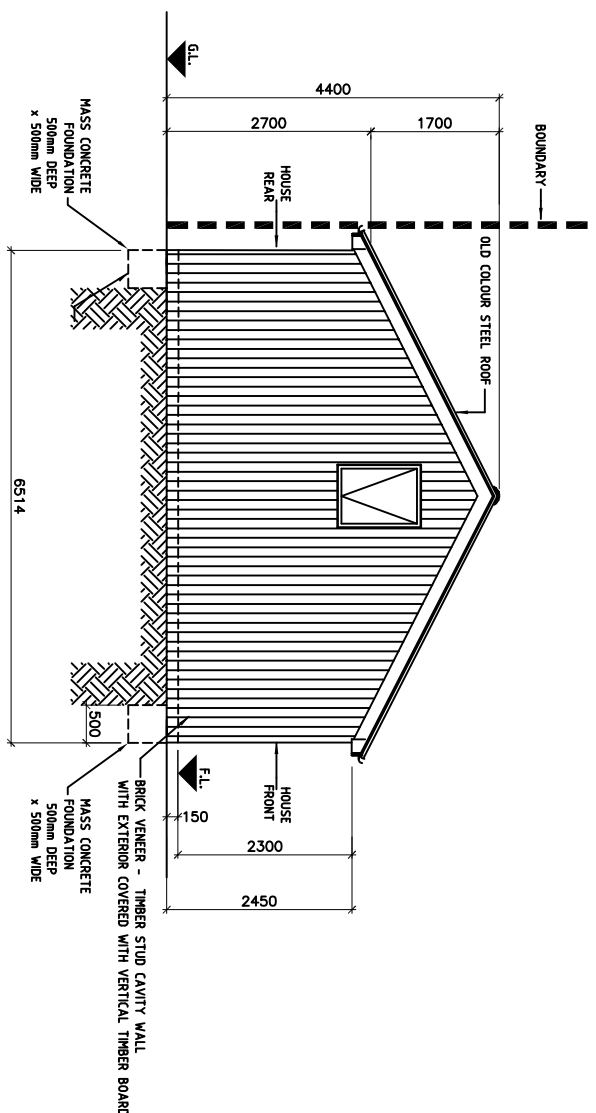

EXISTING ELEVATION D  
SCALE = 1:100

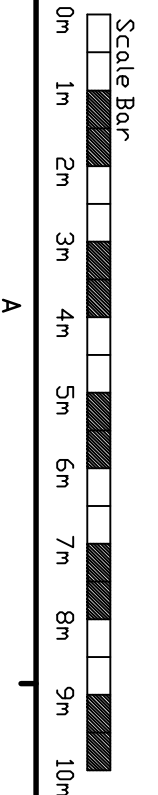

A

B

C

AMENDMENTS		
REV.	DATE	DESCRIPTION
A	04/01/19	PLANNING-ISSUE
BY		JP

A3 SCALE	1:100
ENGINEER	JP
DRAWN	JP
CHECKED	JP
DATE	04/01/19

PROJECT TITLE:  
PET FARM, BELL LANE  
BROOK MANS PARK  
LONDON  
AL9 7AY

DRAWING TITLE:  
EXISTING FACILITY AND GYM  
ARCHITECTURAL ELEVATIONS

PROJ. No. | SH. No. | REV.  
PET/E02/A