



50 TYRRELL ROAD - LONDON SE22 9NE

This drawing is confidential and the property of PCG CONSULTING ENGINEERS and must not be loaned or copied without the consent of PCG.

NOTES:

- No deviation to be made from this drawing without the prior permission of the Engineer.
- 1. All dimensions are to be confirmed by the Contractor before the commencement of work.
- 2. All details not shown shall comply with the relevant building codes.



REV.	DATE	DESCRIPTION	BY
A	04/01/19	PLANNING-ISSUE	JP
AMENDMENTS			

A3 SCALE	1:1250
ENGINEER	JP
DRAWN	JP
CHECKED	JP
DATE	21/10/18

PROJECT TITLE:
 PET FARM, BELL LANE
 BROOK MANS PARK
 LONDON
 AL9 7AY

DRAWING TITLE:
 EXISTING FACILITY & GYM
 SITE LOCATION PLAN

PROJ. No. I SH. No. I REV.
 PET/E03/A

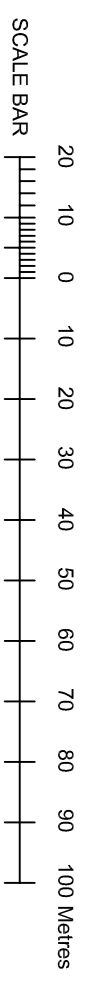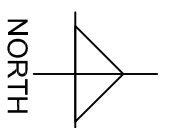

H.M. LAND REGISTRY ORDNANCE SURVEY
 PLAN REFERENCE TL2505
 TITLE NUMBER HD 361 876
 SCALE 1:1250

SITE LOCATION PLAN
 SCALE = 1:1250

**BELL BAR PET FARM
 BELL LANE
 BOOKMANS PARK
 AL9 7AY
 EXISTING FACILITY
 & GYM**

A B C