

50 TYRELL ROAD - LONDON SE22 9NE

This drawing is confidential and the property of PCGG CONSULTING ENGINEERS and must not be loaned or copied without the consent of PCGG.

**NOTES:**

No deviation to be made from this drawing without the prior permission of the Engineer.  
 1. All dimensions are to be confirmed by the Contractor before the commencement of work.  
 2. All details not shown shall comply with the relevant building codes.




REV.	DATE	DESCRIPTION	BY
B	02/01/19	PLANNING-ISSUE	JP

AMENDMENTS	
A3 SCALE	1:1250
ENGINEER	JP
DRAWN	JP
CHECKED	JP
DATE	21/10/18

PROJECT TITLE:  
 PET FARM, BELL LANE  
 BROOK MANS PARK  
 LONDON  
 AL9 7AY

DRAWING TITLE:  
 PROPOSED FACILITY & GYM  
 SITE LOCATION PLAN

PROJ. No. | SH. No. | REV.  
 PET/P01/B

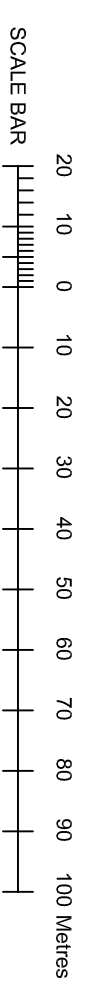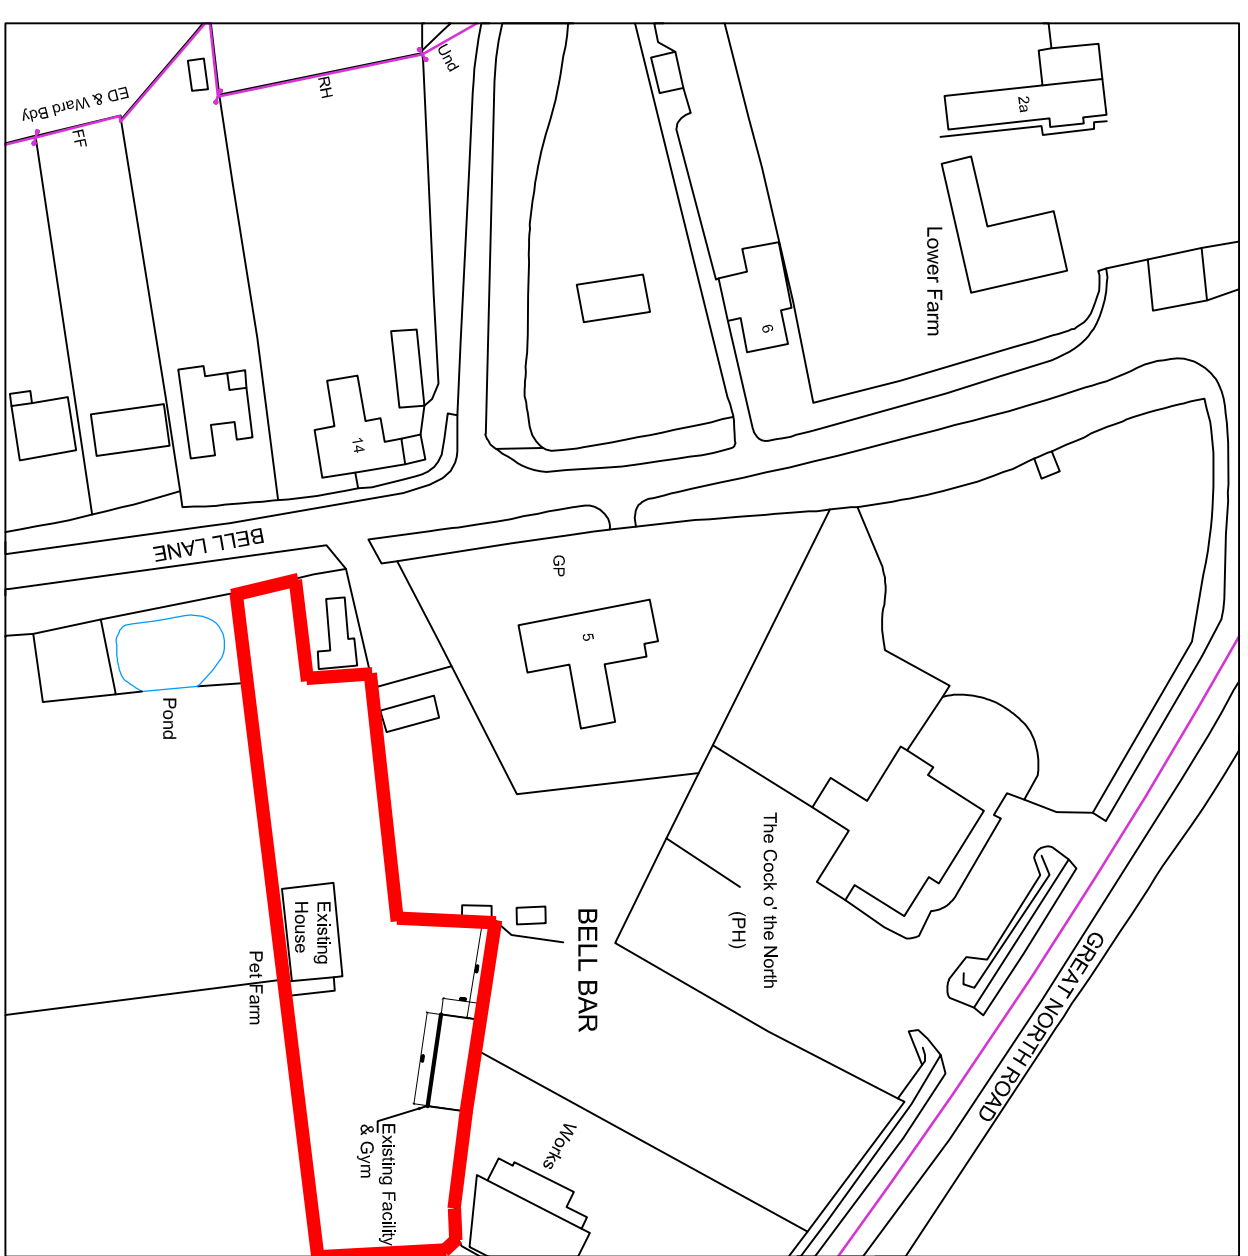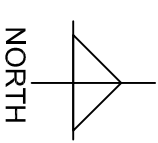

H.M. LAND REGISTRY ORDNANCE SURVEY  
 PLAN REFERENCE TL2505  
 TITLE NUMBER HD 361 876  
 SCALE 1:1250

SITE LOCATION PLAN  
 SCALE = 1:1250

**BELL BAR PET FARM  
 BELL LANE  
 BOOKMANS PARK  
 AL9 7AY  
 EXISTING FACILITY  
 & GYM**

A B C