



50 TYRRELL ROAD - LONDON SE22 9NE

This drawing is confidential and the property of PCG CONSULTING ENGINEERS and must not be loaned or copied without the consent of PCG.

NOTES:

- No deviation to be made from this drawing without the prior permission of the Engineer.
1. All dimensions are to be confirmed by the Contractor before the commencement of work.
 2. All details not shown shall comply with the relevant building codes.

REV.	DATE	BY



AMENDMENTS	
REV.	DATE

A3 SCALE	1:1250
ENGINEER	JP
DRAWN	JP
CHECKED	JP
DATE	21/10/18

PROJECT TITLE:
PET FARM, BELL LANE
BROOK MANS PARK
LONDON
AL9 7AY

DRAWING TITLE:
PROPOSED FACILITY AND GYM
SITE LOCATION PLAN

PROJ. No. | SH. No. | REV.
PET/P02/A

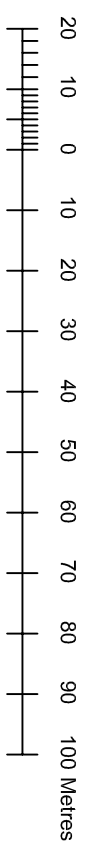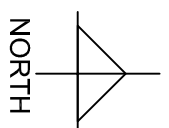

SITE LOCATION PLAN
SCALE = 1:1250

**BELL BAR PET FARM
BELL LANE
BOOKMANS PARK
AL9 7AY
PROPOSED FACILITY
& GYM**

H.M. LAND REGISTRY ORDINANCE SURVEY
PLAN REFERENCE TL2505
TITLE NUMBER HD 361 876
SCALE 1:1250

A B C