

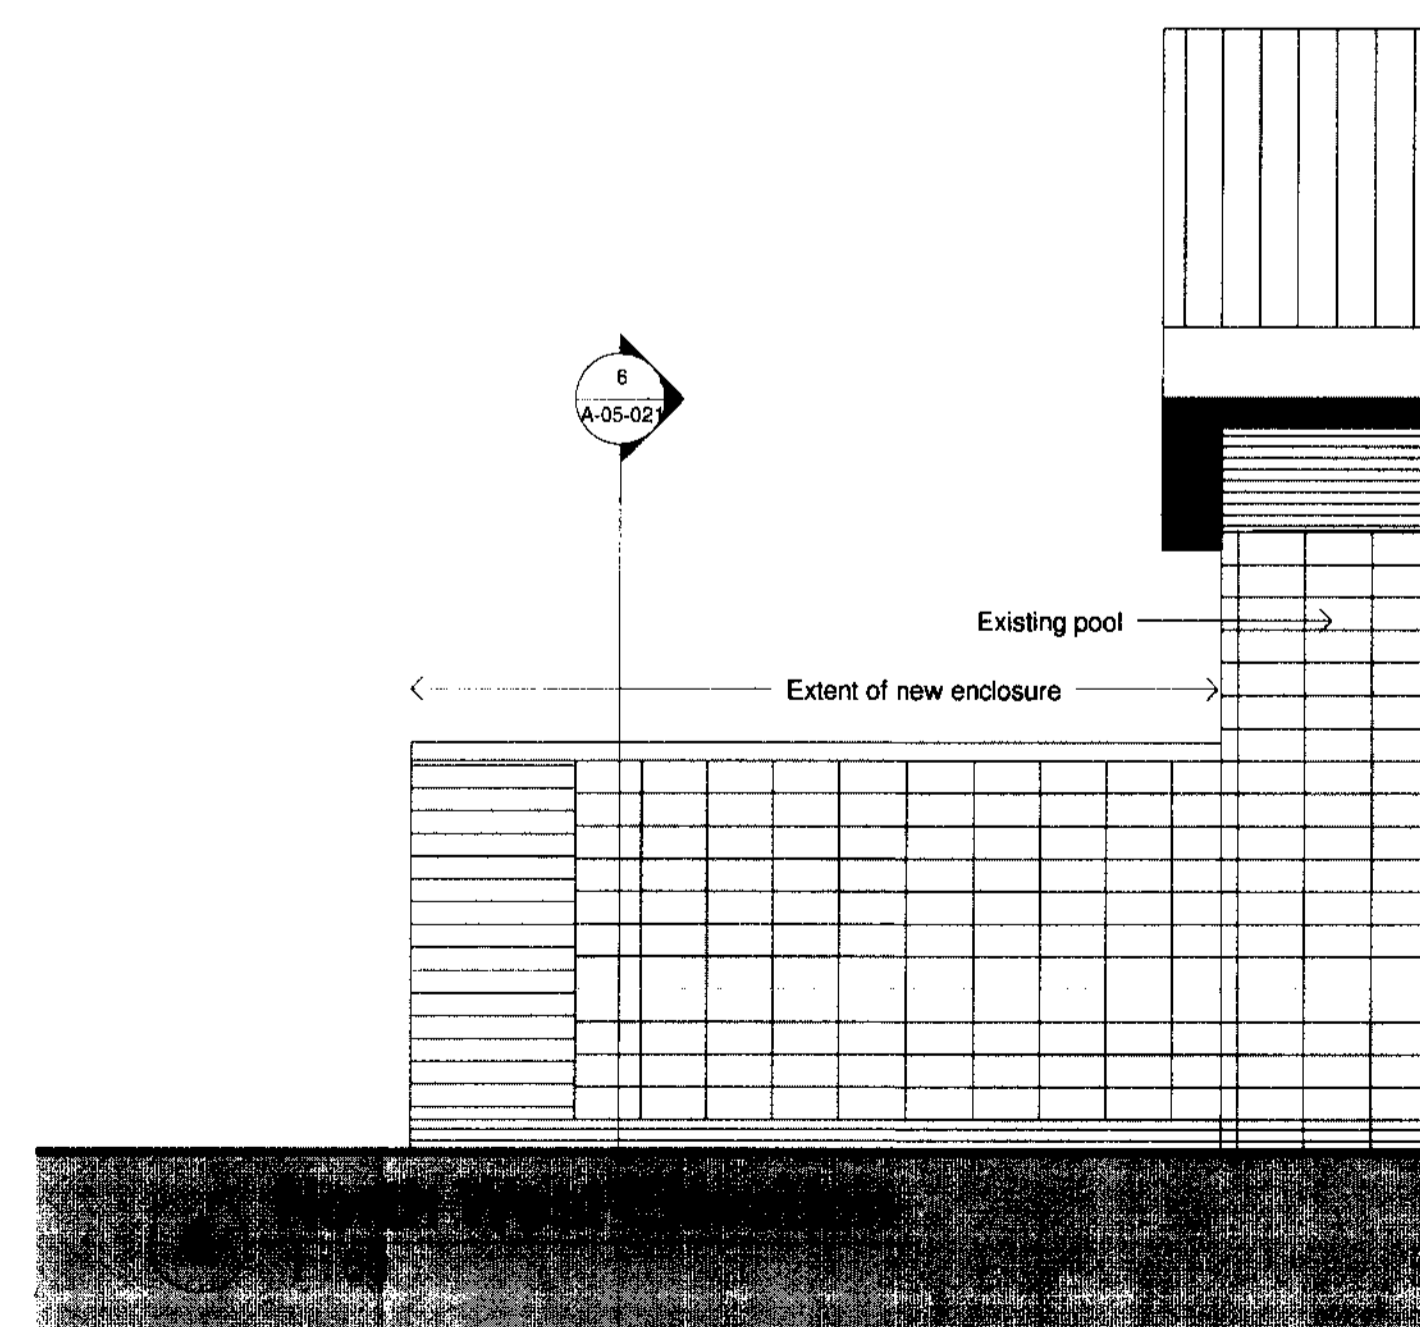
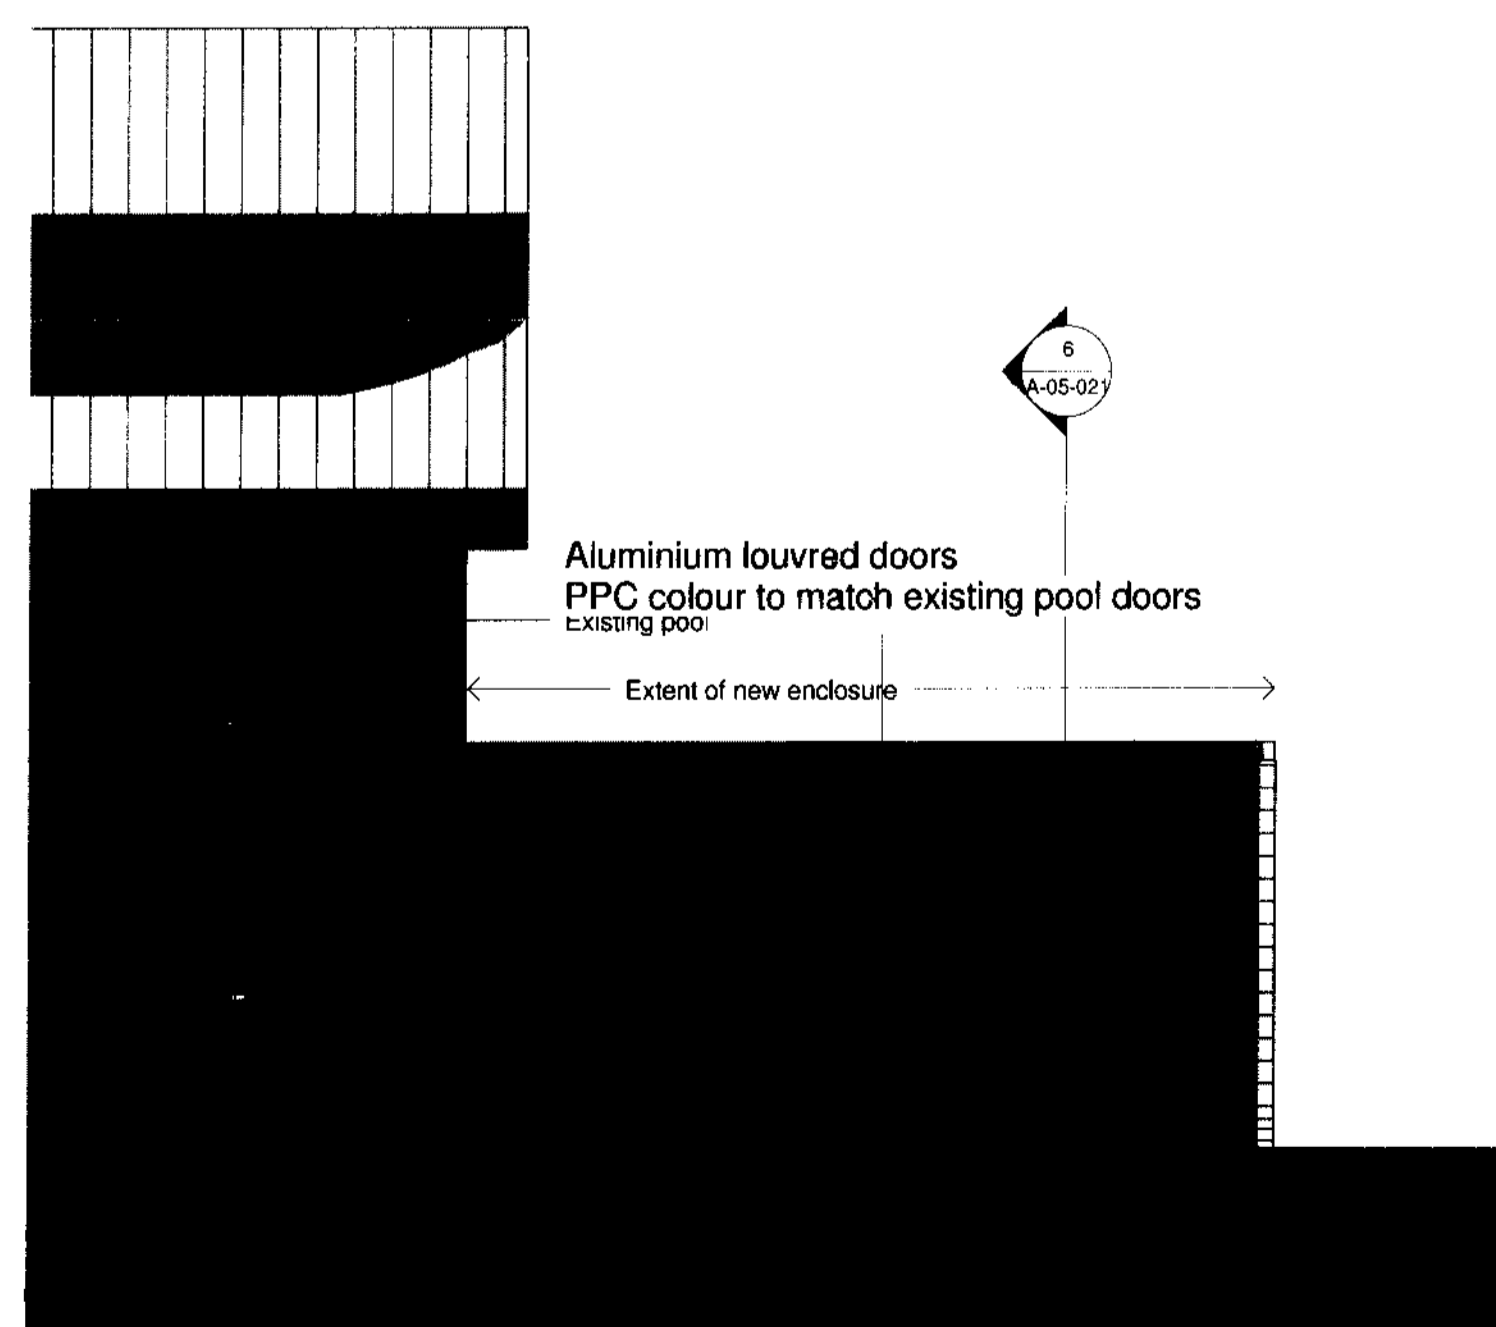
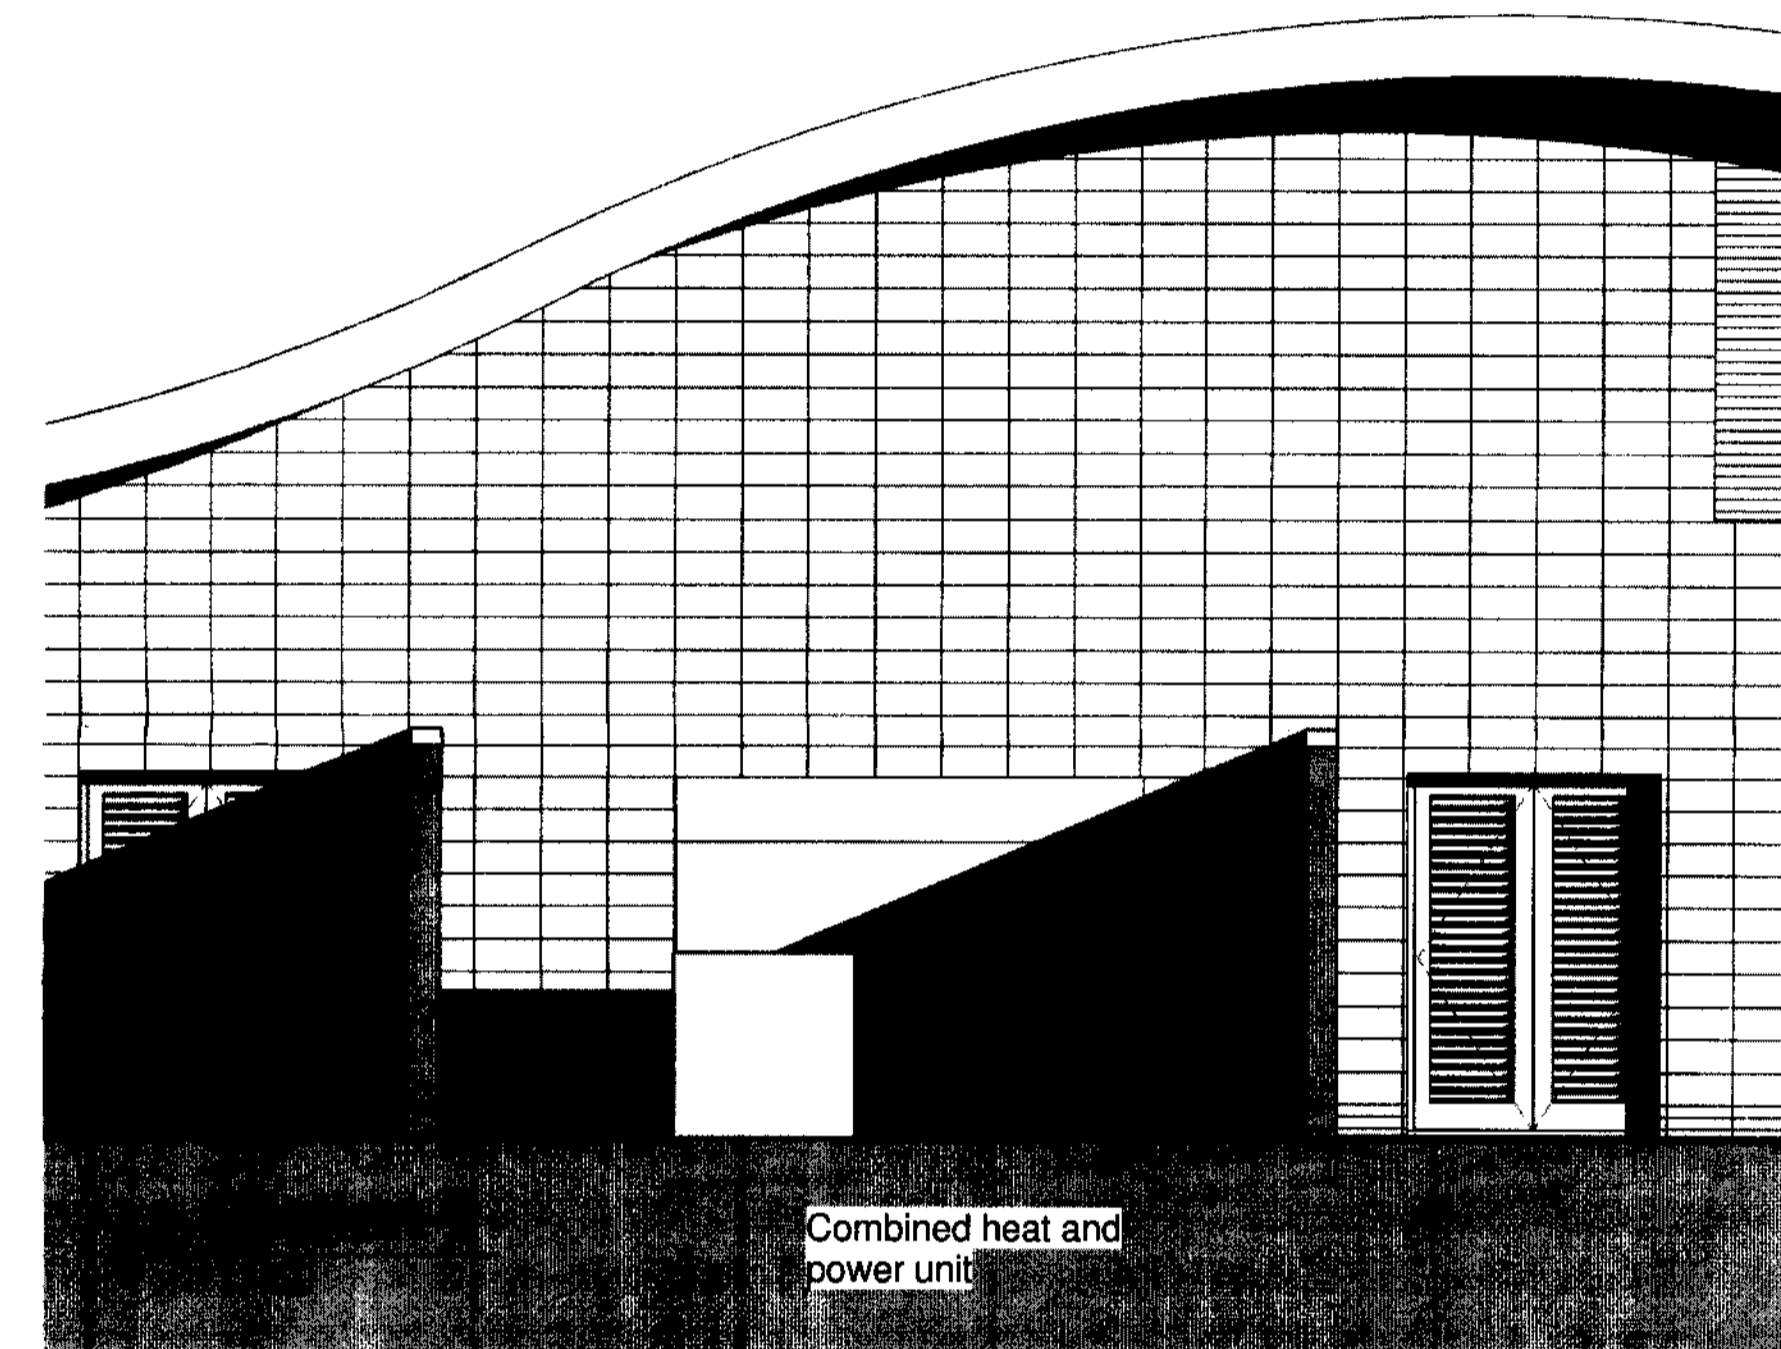
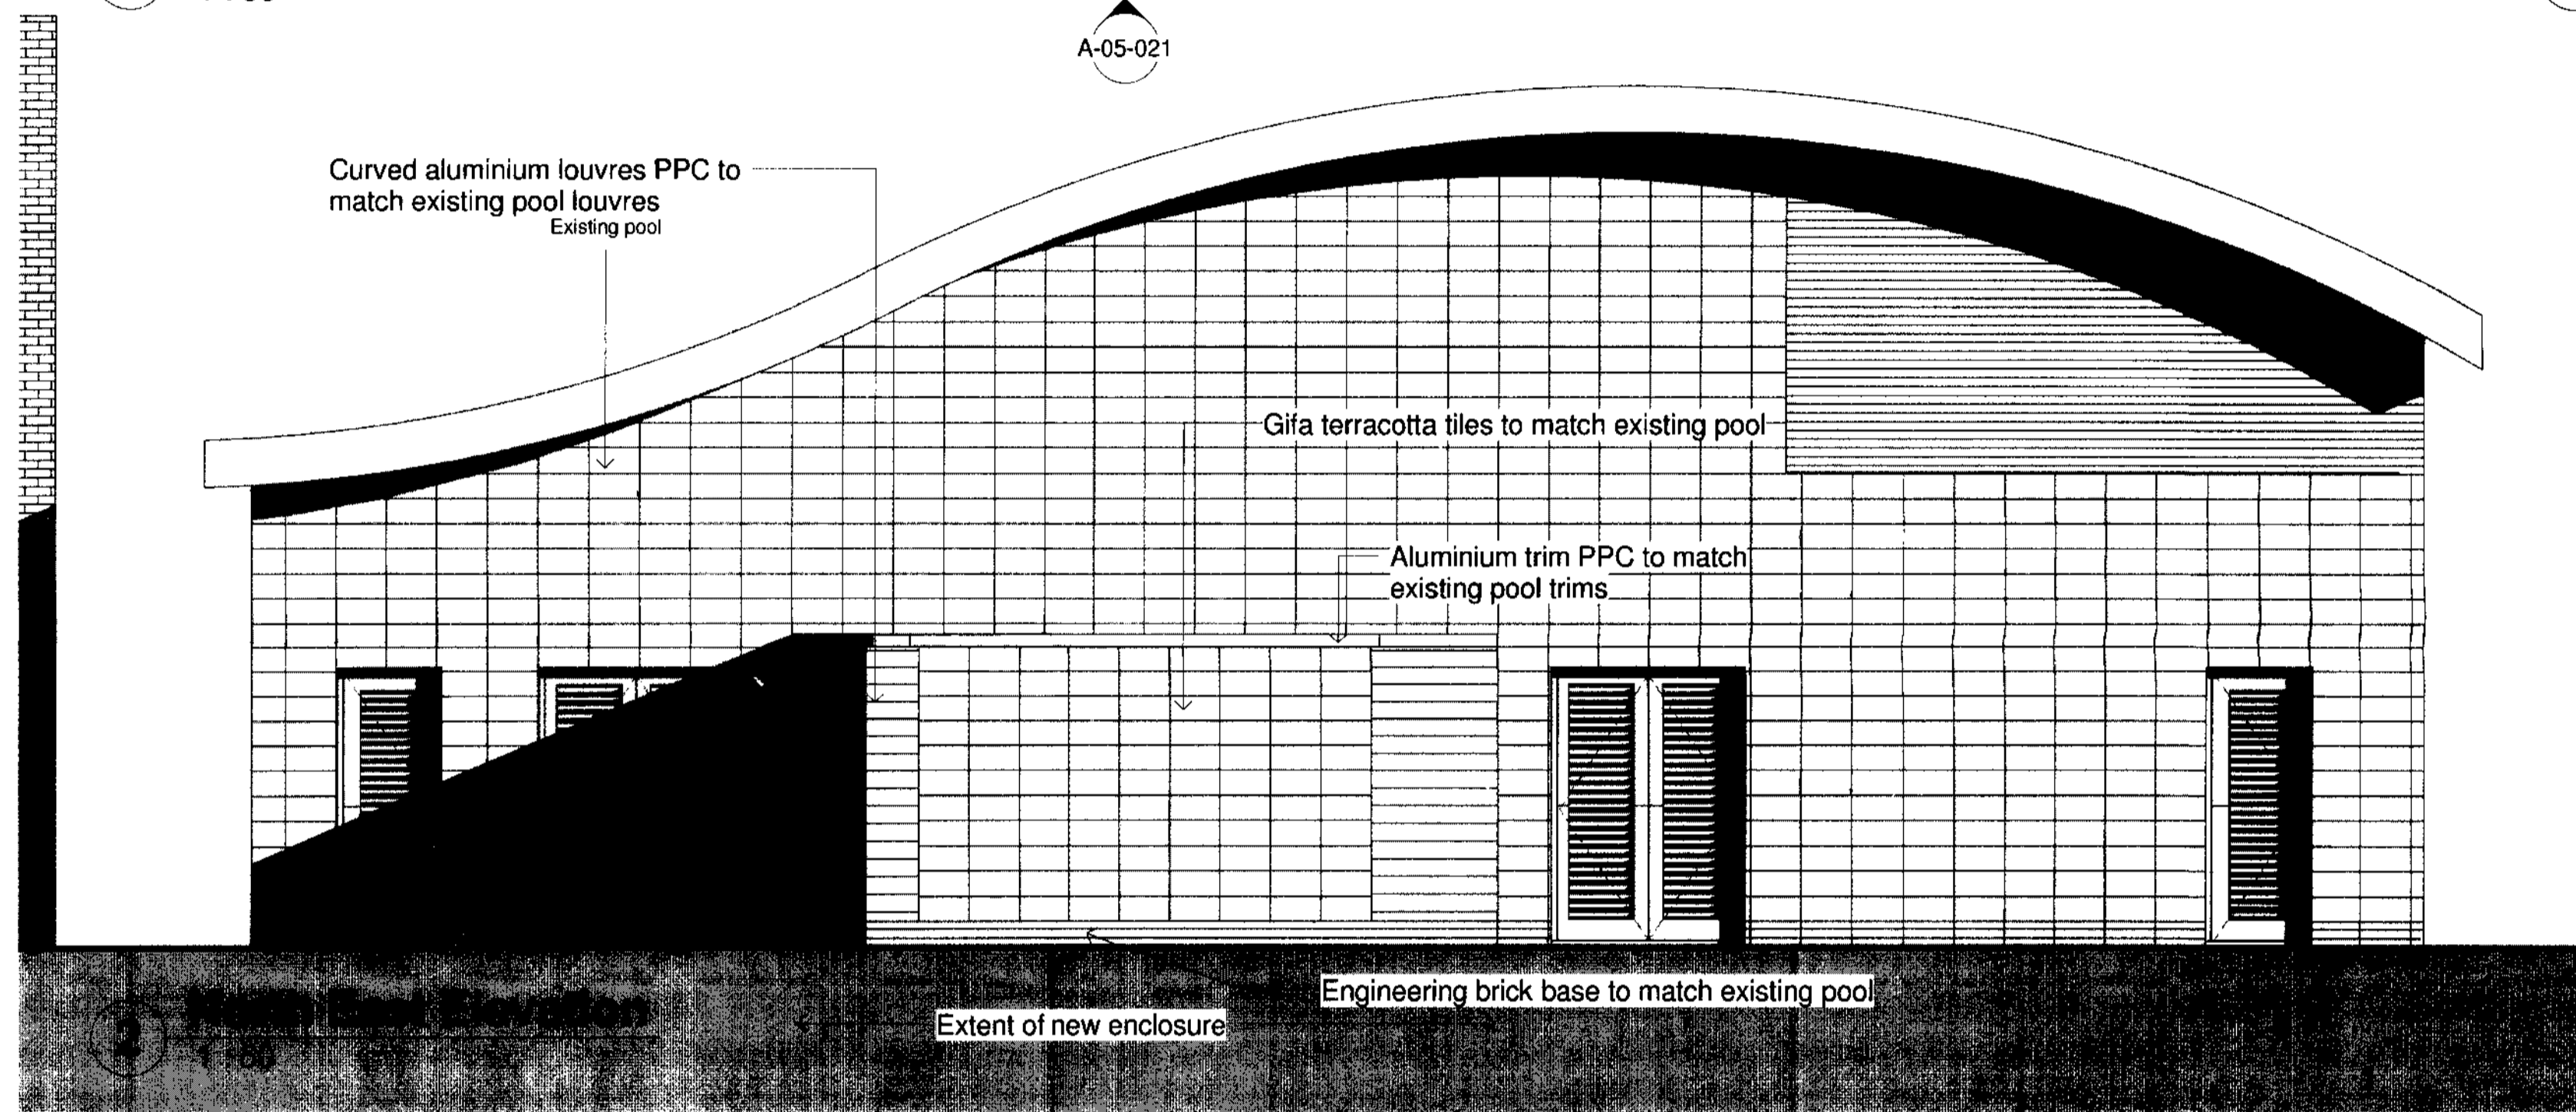


1 Base Level (ground)
1 : 50

5 Perspective Looking South
For illustrative purposes only

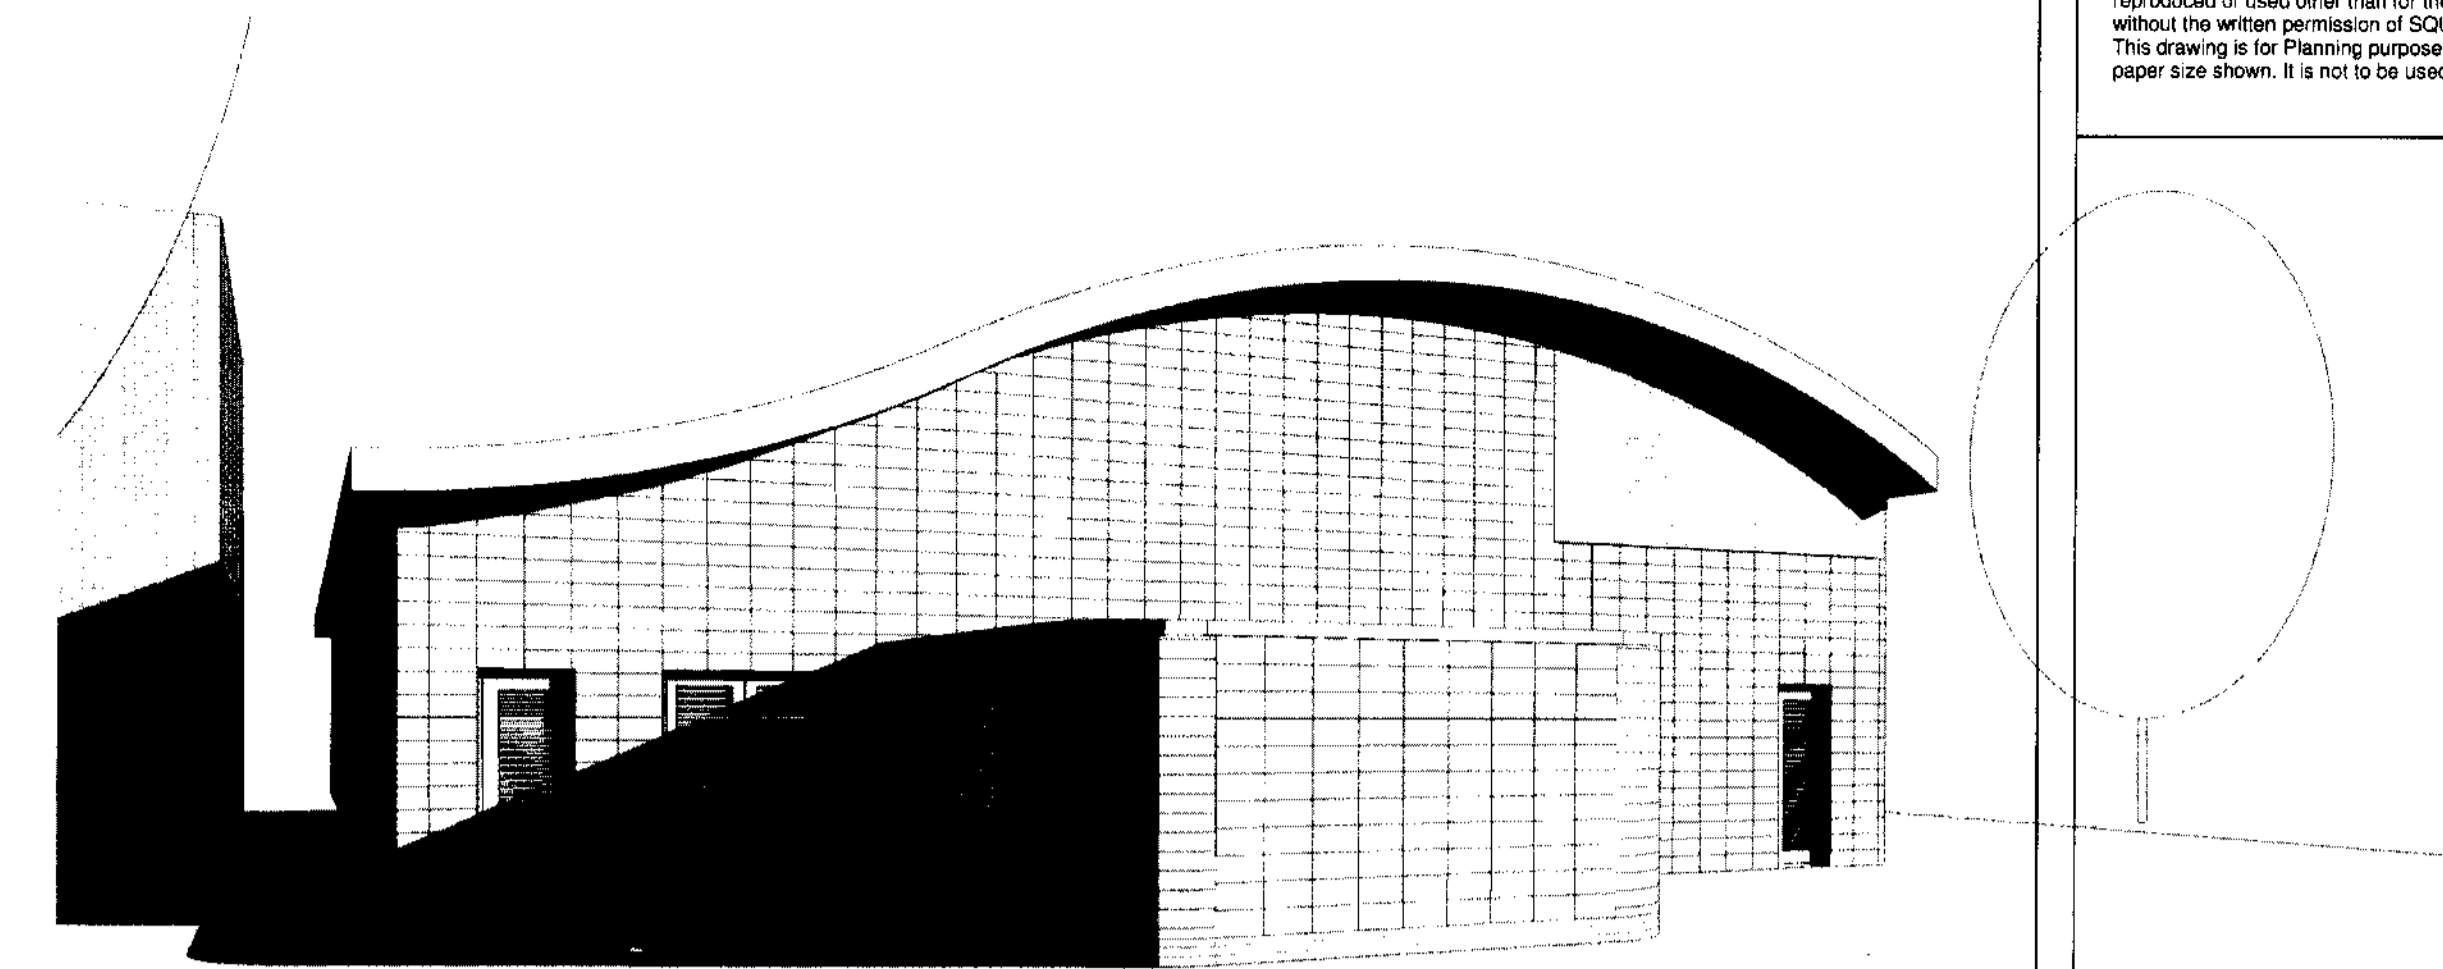

WELWYN HATFIELD
PLANNING
OFFICE COPY
19 APR 2010
No: 2010/0658

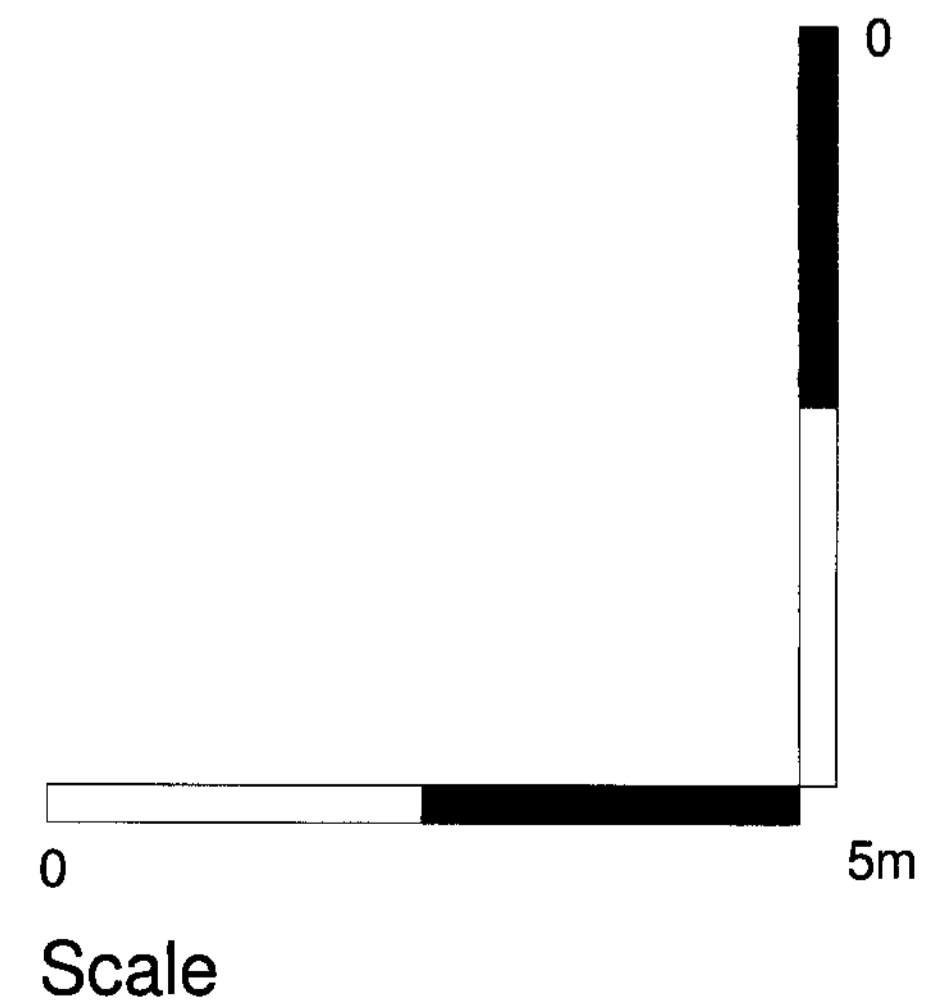

Rev.	Description	Drawn by	Check by	Date

squires & brown
ARCHITECTS & SURVEYORS
The Courtyard
283c Ashley Road
Hale
Cheshire
WA14 3NG
Tel: 0161 941 4476
Fax: 0161 941 4161
E-Mail: info@squiresandbrown.co.uk
Web: www.squiresandbrown.co.uk

Client	Queenswood School		
Project	Enclosure to CHP Unit		
Drawing Title	Plans, Section and Elevations		
Drawn by	DJB	Checked by	DJB
Scale	1 : 50	Date	2nd March 2010
Distribution Status	Planning		
Project number	1188		
Drawing number	A-05-021	Revision	