

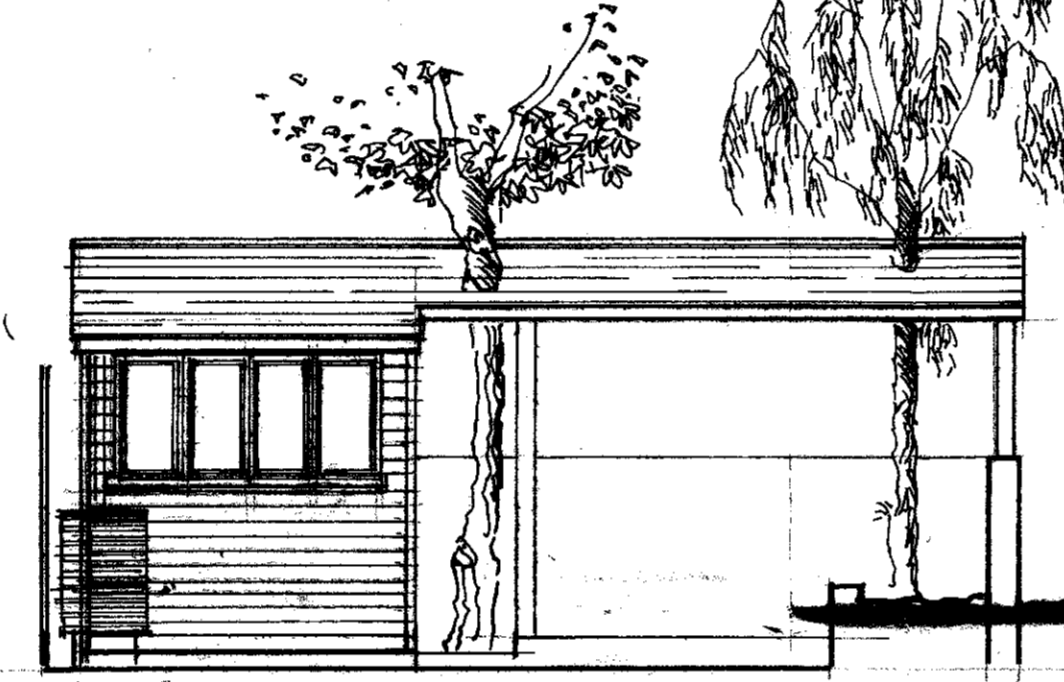


ROOF: existing slate roof extended over double breachable parking

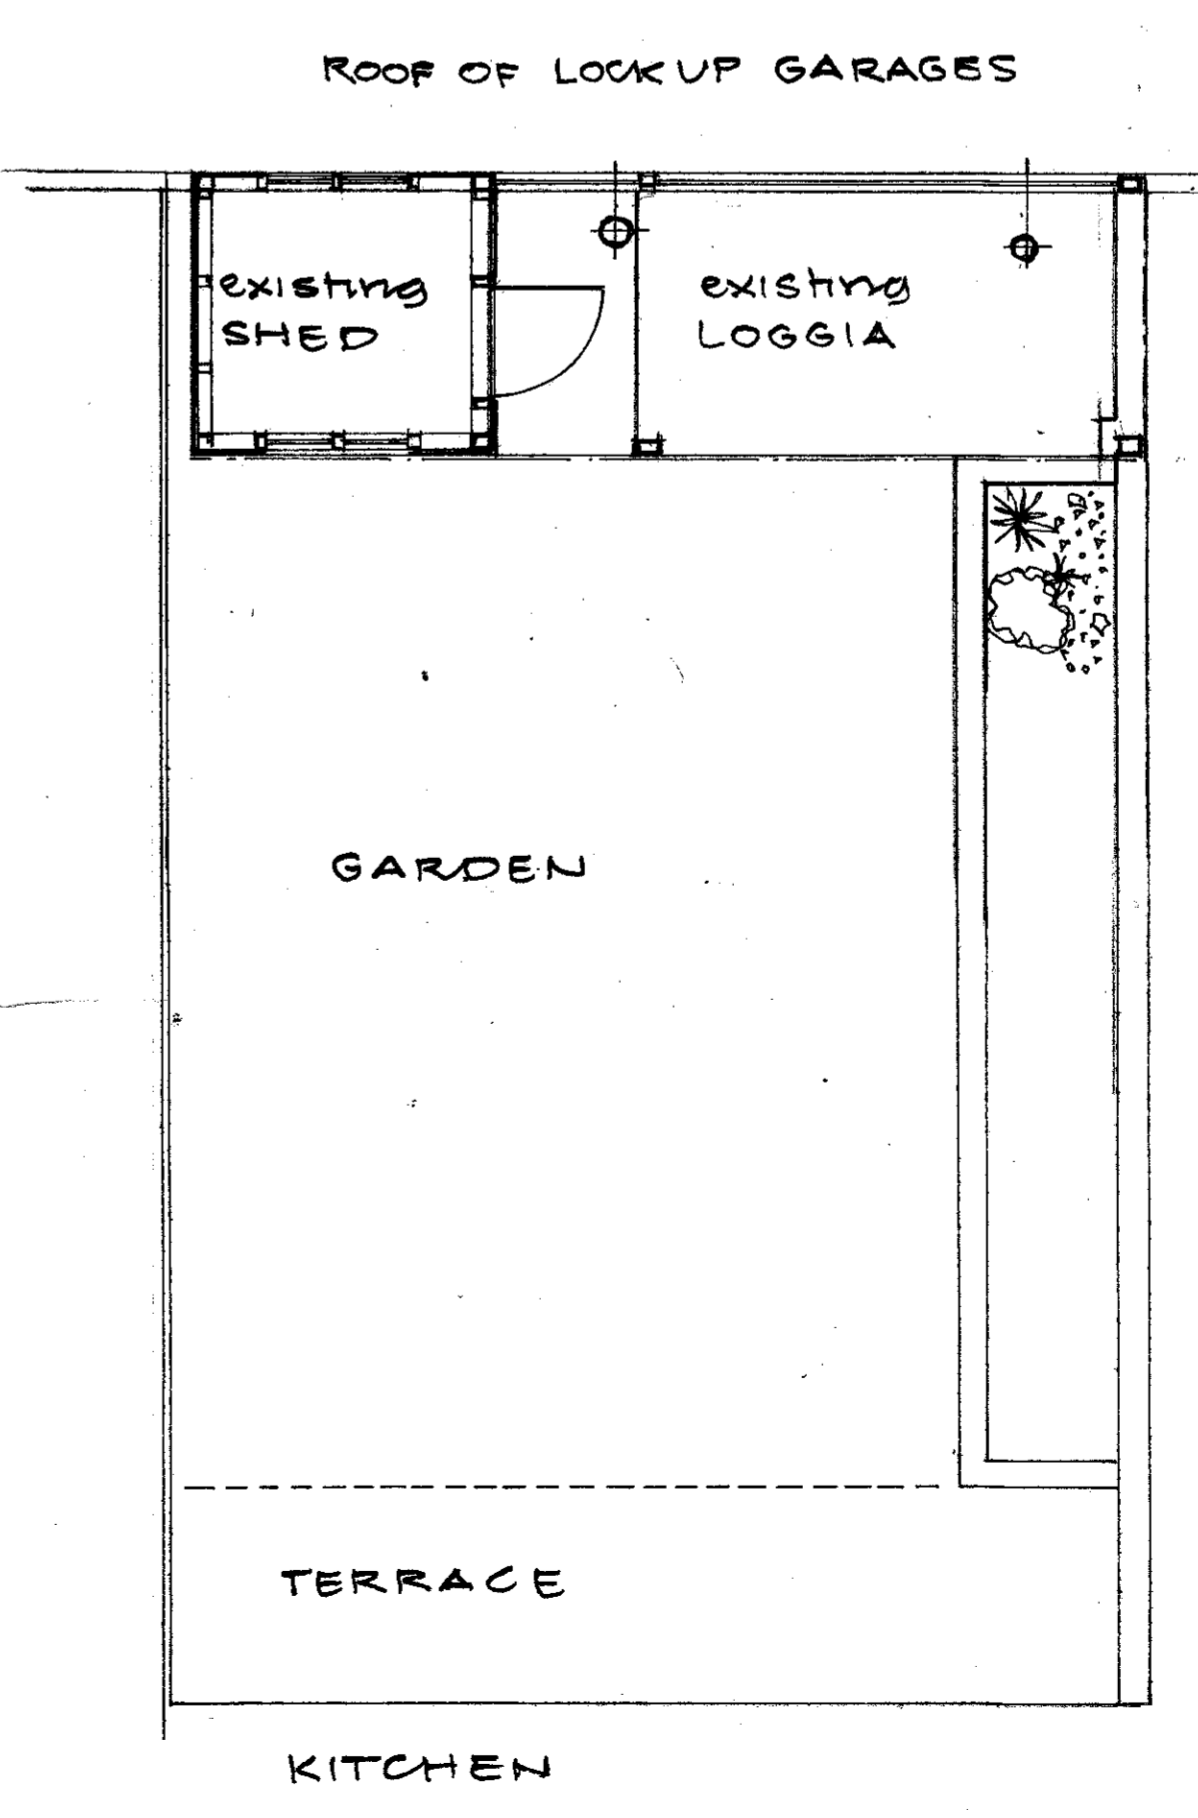

WALLS: 100mm x 50 stud framing
12.5 ply sheath/building paper
colour preservative shiplap cladding
100 mm Celotex 12.5 plasterboard lining

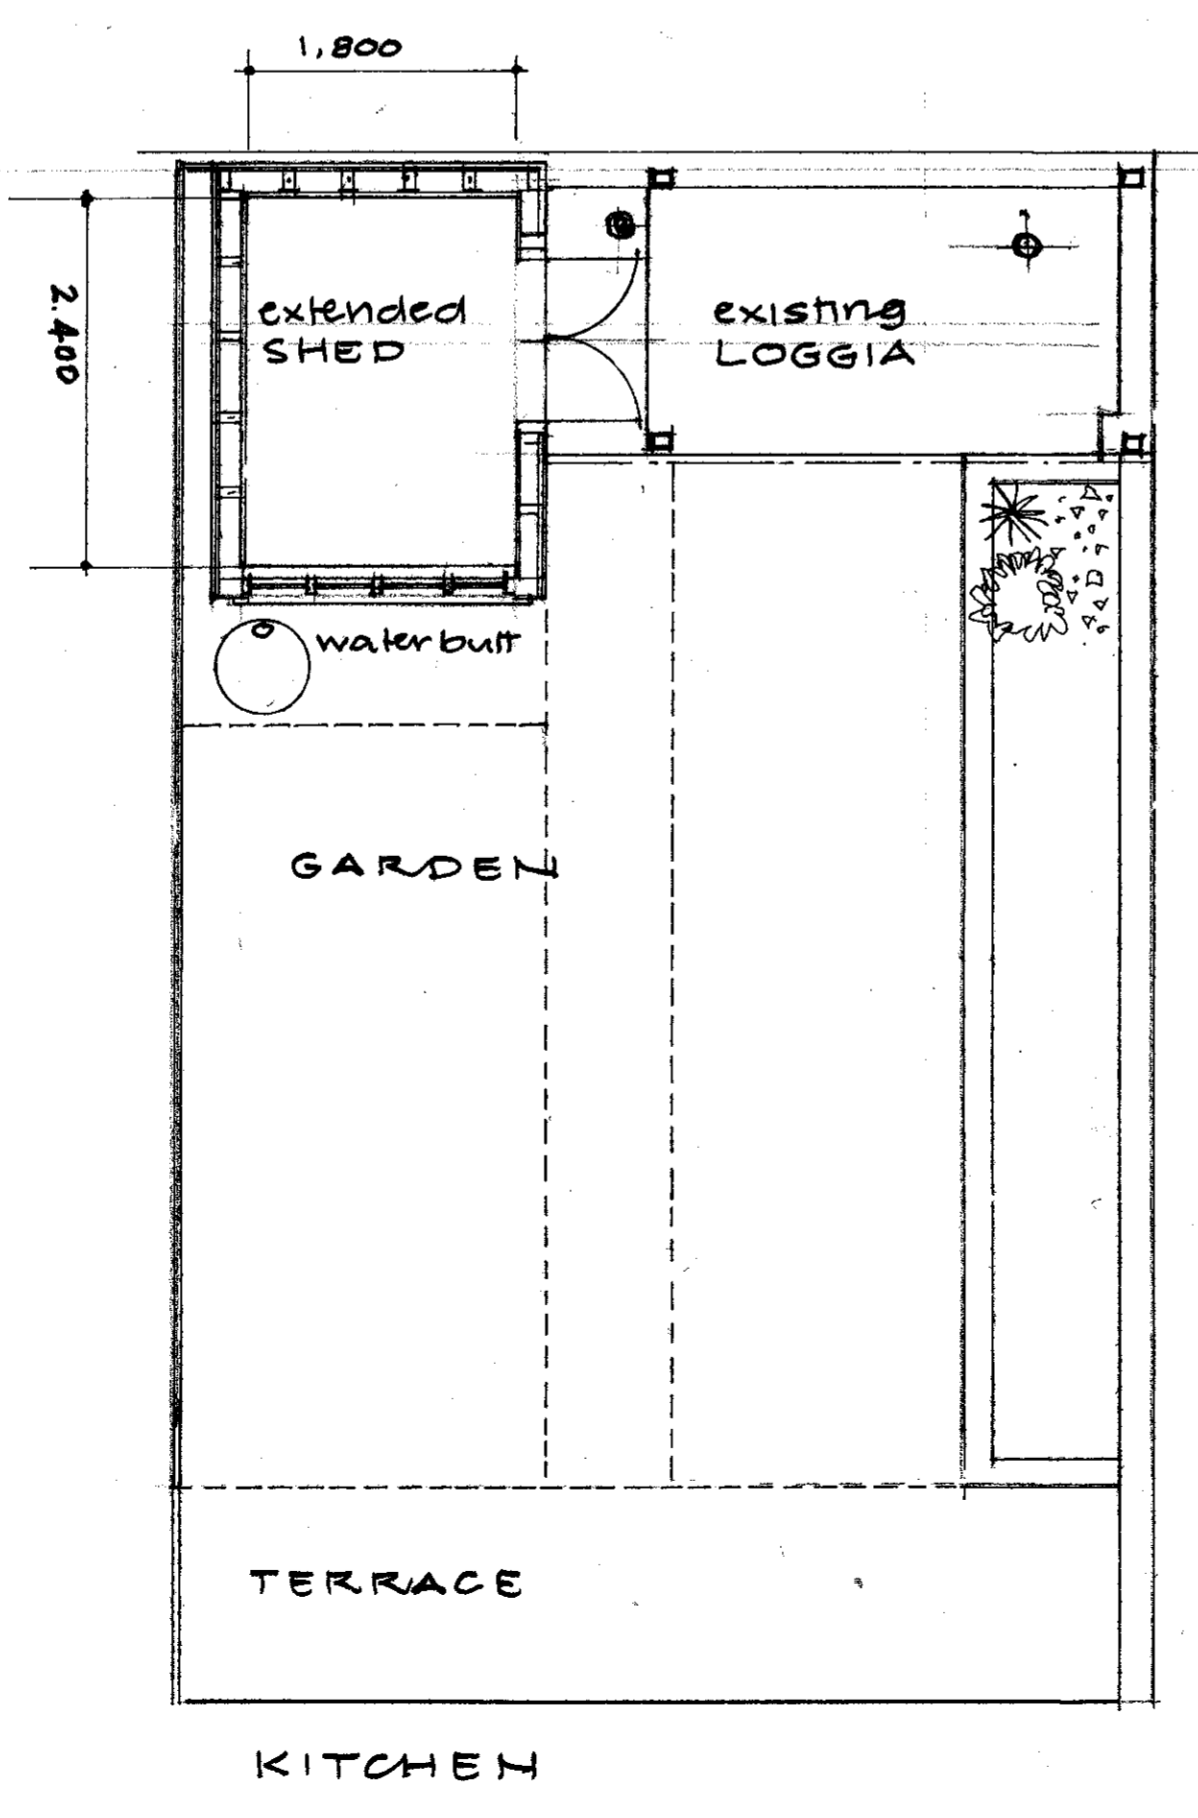

PLANNING DEPARTMENT
20 SEP 2011
No.: 6 - 2011/1903

Rev.	Date	Description	Name
			CHK-B

Edward Kirby riba
chartered architect
Molewood End Molewood Road
HERTFORD SG14 3LT
T 01992 558634

PROPOSED ALTERATIONS
AT N° 32 FORE STREET
HATFIELD
for MR T & MRS L. RYAN

drawn DK	chk A dk	chk B
date 3 August 2011	scale 1:50	

PROPOSED EXTENSION
TO GARDEN SHED

H1993 / 05

