


All work to comply with current building regulations and codes of practice


All dimensions to be checked on site before the start of any work

Proposed External Finish Materials to Match Existing External Finish Materials

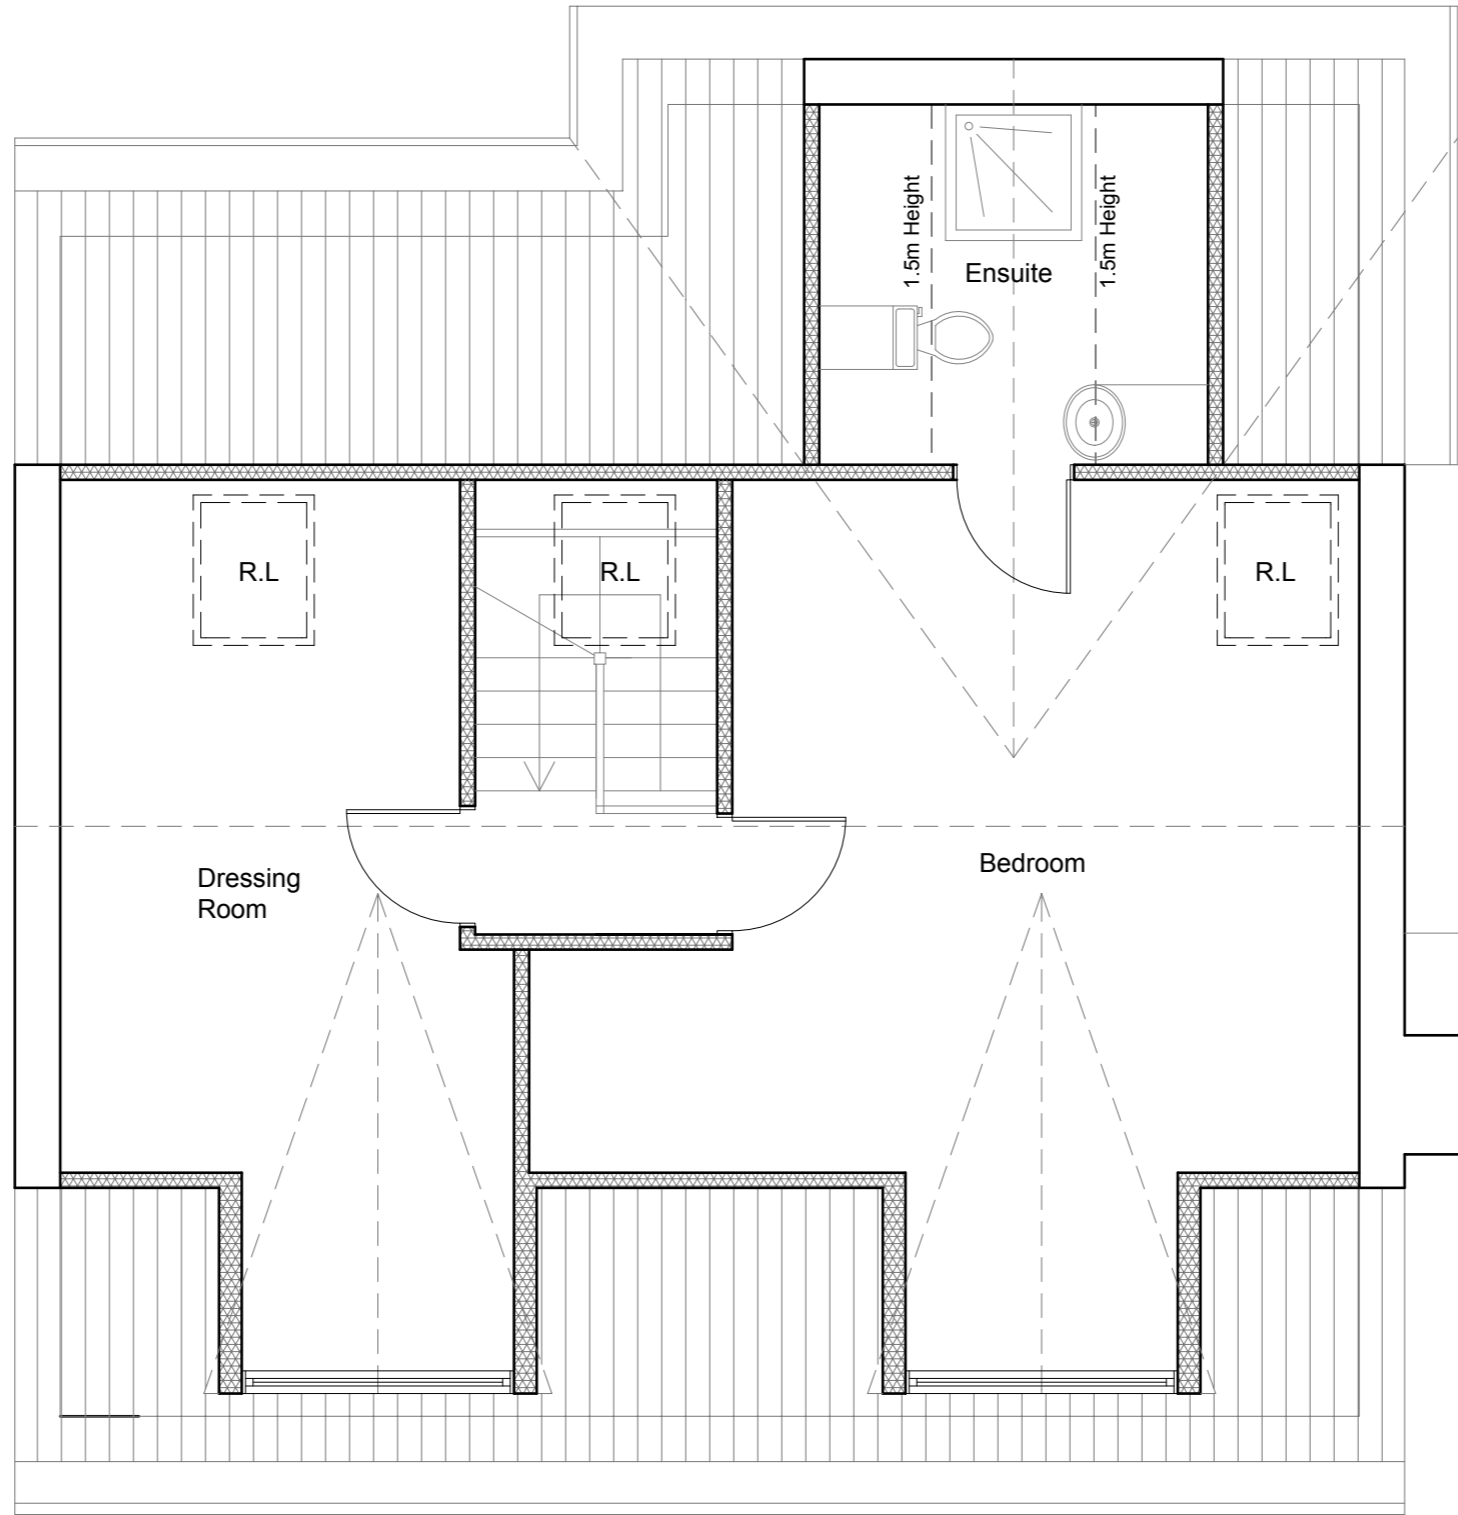

Proposed Loft Plan
Scale 1:50

1:50

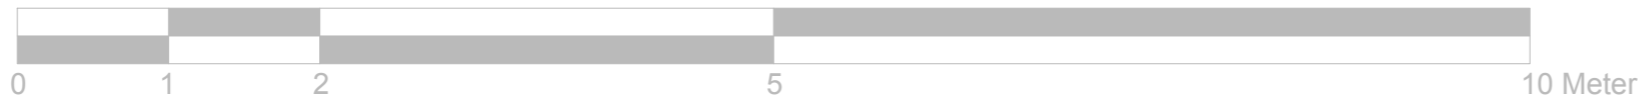

	Project:	Title:	Scale: 1:50 @ A3				
	23 Great Braith Lane Hatfield AL10 9FD	Proposed Loft Plan	Date: 10 2016				
			Drawing No.: 3146 - 03/MT				
			Revision				
			<table border="1"> <tr> <td></td> <td></td> <td></td> <td></td> </tr> </table>				
239 Western Road, Southall, Middx, UB2 5HS Tel: 020 8571 1369 info@multicreation.co.uk							