


PROPOSED SIDE (NE) ELEVATION
1.200

13700
Canopy completed in c2008

13300
Canopy with retrospective planning sought

12000
Proposed extended canopy over to match existing style, scale and form

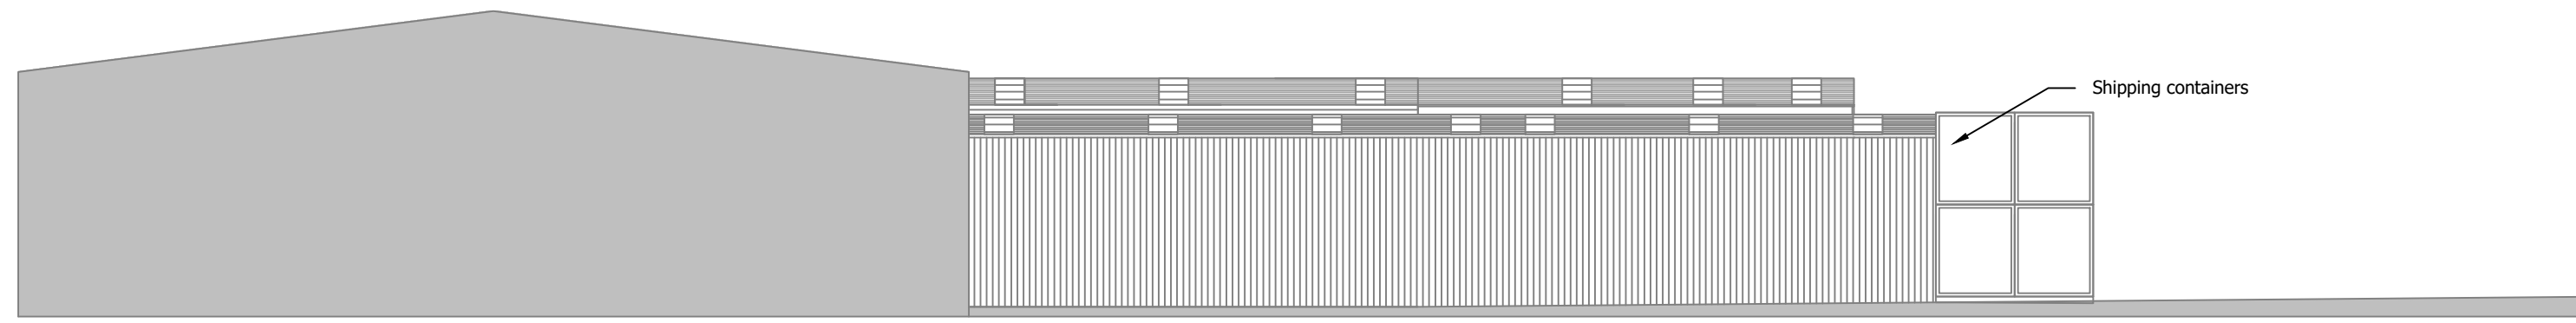

EXISTING SIDE (NE) ELEVATION
1.200

13700
Canopy completed in c2008

13300
Canopy with retrospective planning sought

These plans have been drawn for the purpose of planning permission and lawful consents.

All drawings to be signed off by building control before the commencement of any works.

Any measurements required for construction must not be scaled from this drawing but taken on site.

All structural elements to be signed off by structural engineer and agreed with Building Control prior to the commencement of works.

PLANNING		
Project Frobisher Way, AL19 9TY		
Drawing Existing and Proposed Elevations		
Job Number A19-010	Drawing Number PRE002	Drawing Revision -
Date 10/12/20	Scale @ A1 1.200	Drawn RC

