



AMENDMENT
29 SEP 2013
NO. S/2013/1469/FP

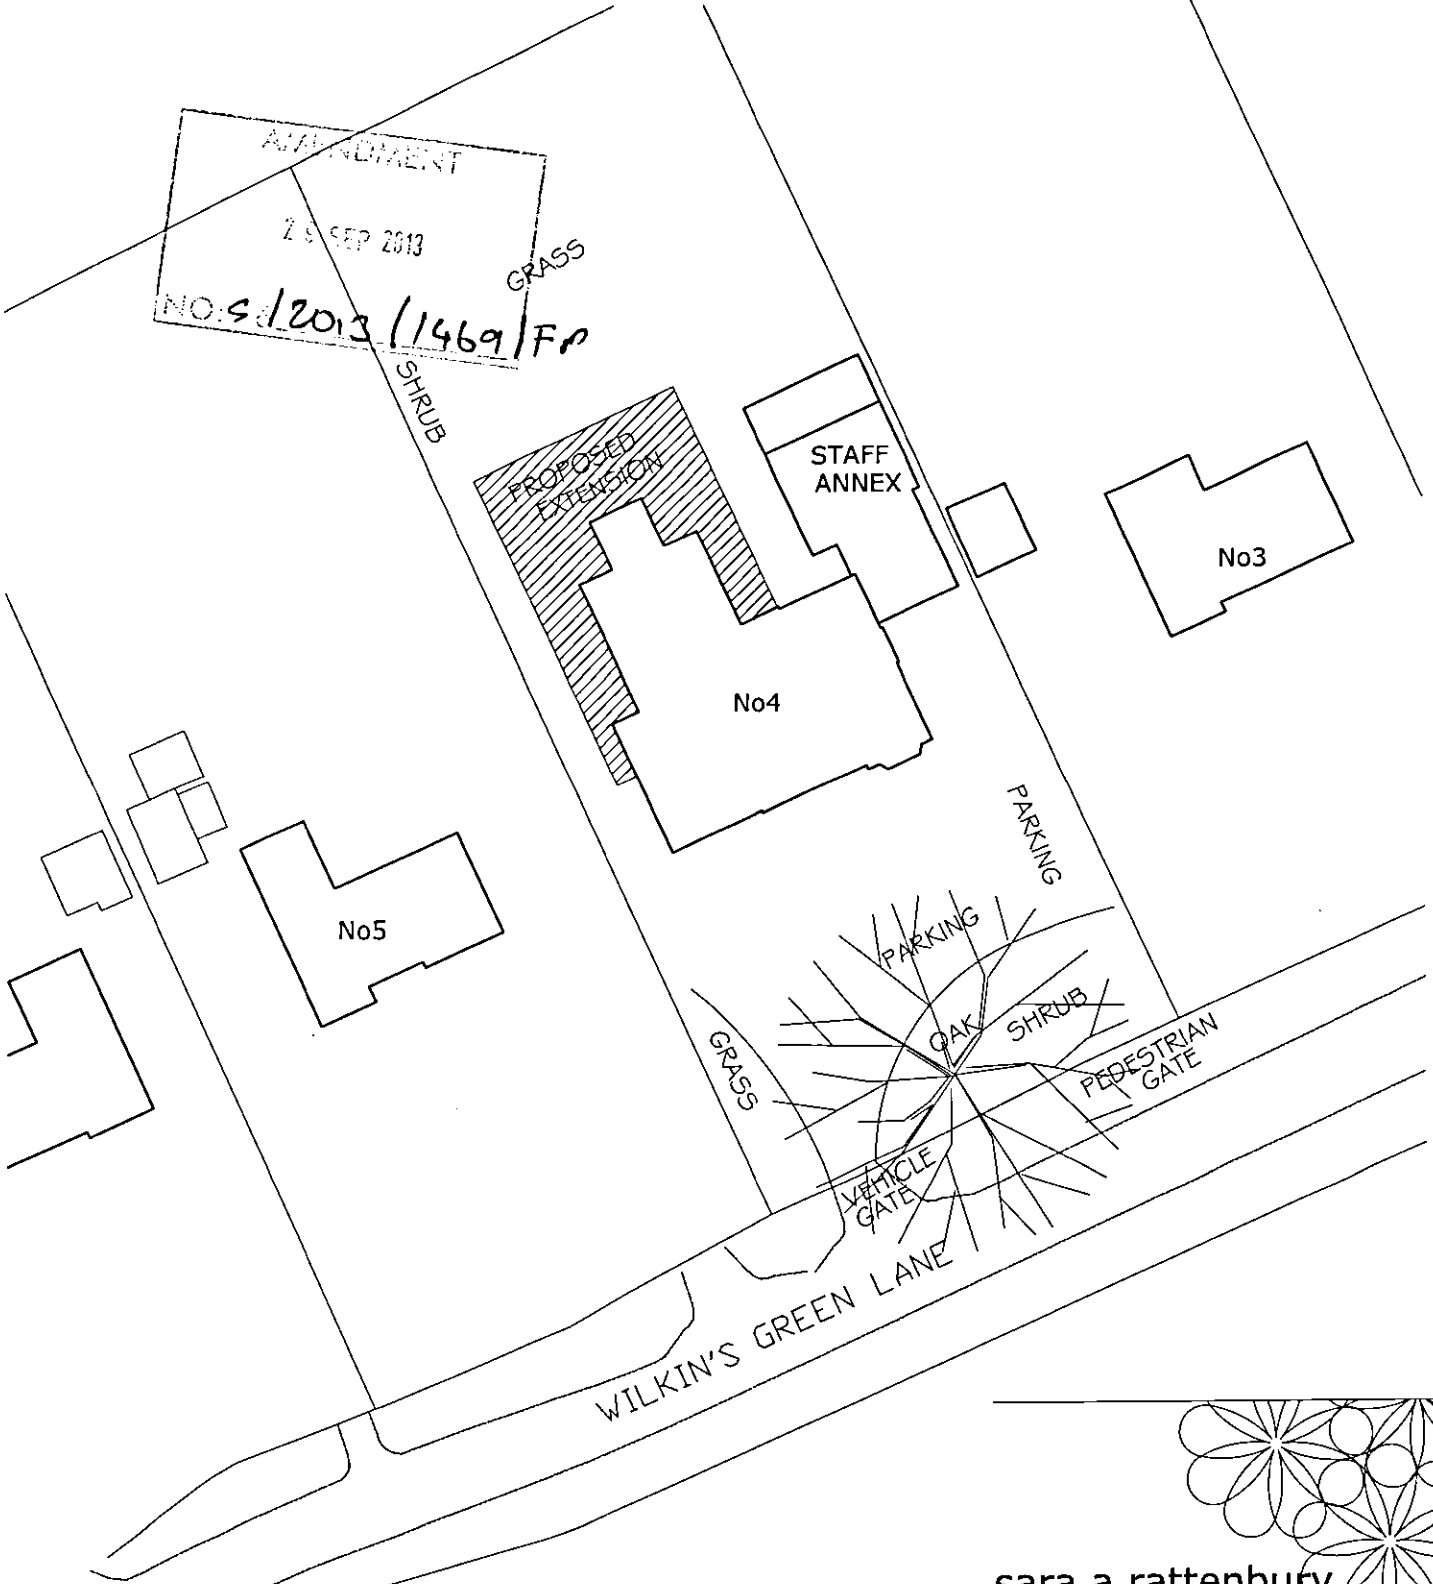


SCALE BAR 1:500

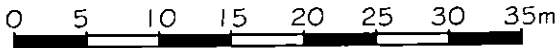

DISCLAIMER

ANY DIMENSIONS GIVEN ARE IN MILLIMETRES.
ALL DIMENSIONS GIVEN SHOULD BE CHECKED ON SITE PRIOR TO PROCEEDING WITH WORKS.
WHILST EVERY CARE HAS BEEN TAKEN TO ENSURE ACCURACY, THE DESIGNER IS NOT
RESPONSIBLE FOR ERROR OR OMISSION OF INFORMATION ON THIS DRAWING. DO NOT SCALE
FROM THIS DRAWING, EXCEPT FOR PLANNING PURPOSES.

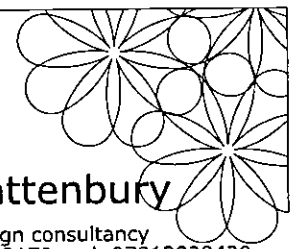

sara a rattenbury

architectural design consultancy
tel/fax 01727 752170 mob 07812828429

TITLE
**PROPOSED
BLOCK PLAN**

ADDRESS
**OAK COTTAGE CARE HOME
4 WILKIN'S GREEN LANE,
HATFIELD, AL10 9RT.**

SCALE
1:500 @A4
DRAWING No.
OC 102-10

DATE
SEPT 2013
REV.
-