



NOTES
 1. No dimensions are to be scaled from this drawing.
 2. Contractors must verify all figured dimensions at site before commencing any work or making any Shop drawings.
 3. This drawing is the sole copyright of Agellus Projects Ltd and no part may be reproduced without the written consent of the above.
 4. Site Location plans are prepared from the Ordnance Survey Map with the sanction of the Controller of H.M. Stationery Office. Crown Copyright Reserved.

RevNo	Revision note	Date	Signature	Checked
0	Drawing Issue	26/11/12	AD	MJC



Gate - Plan

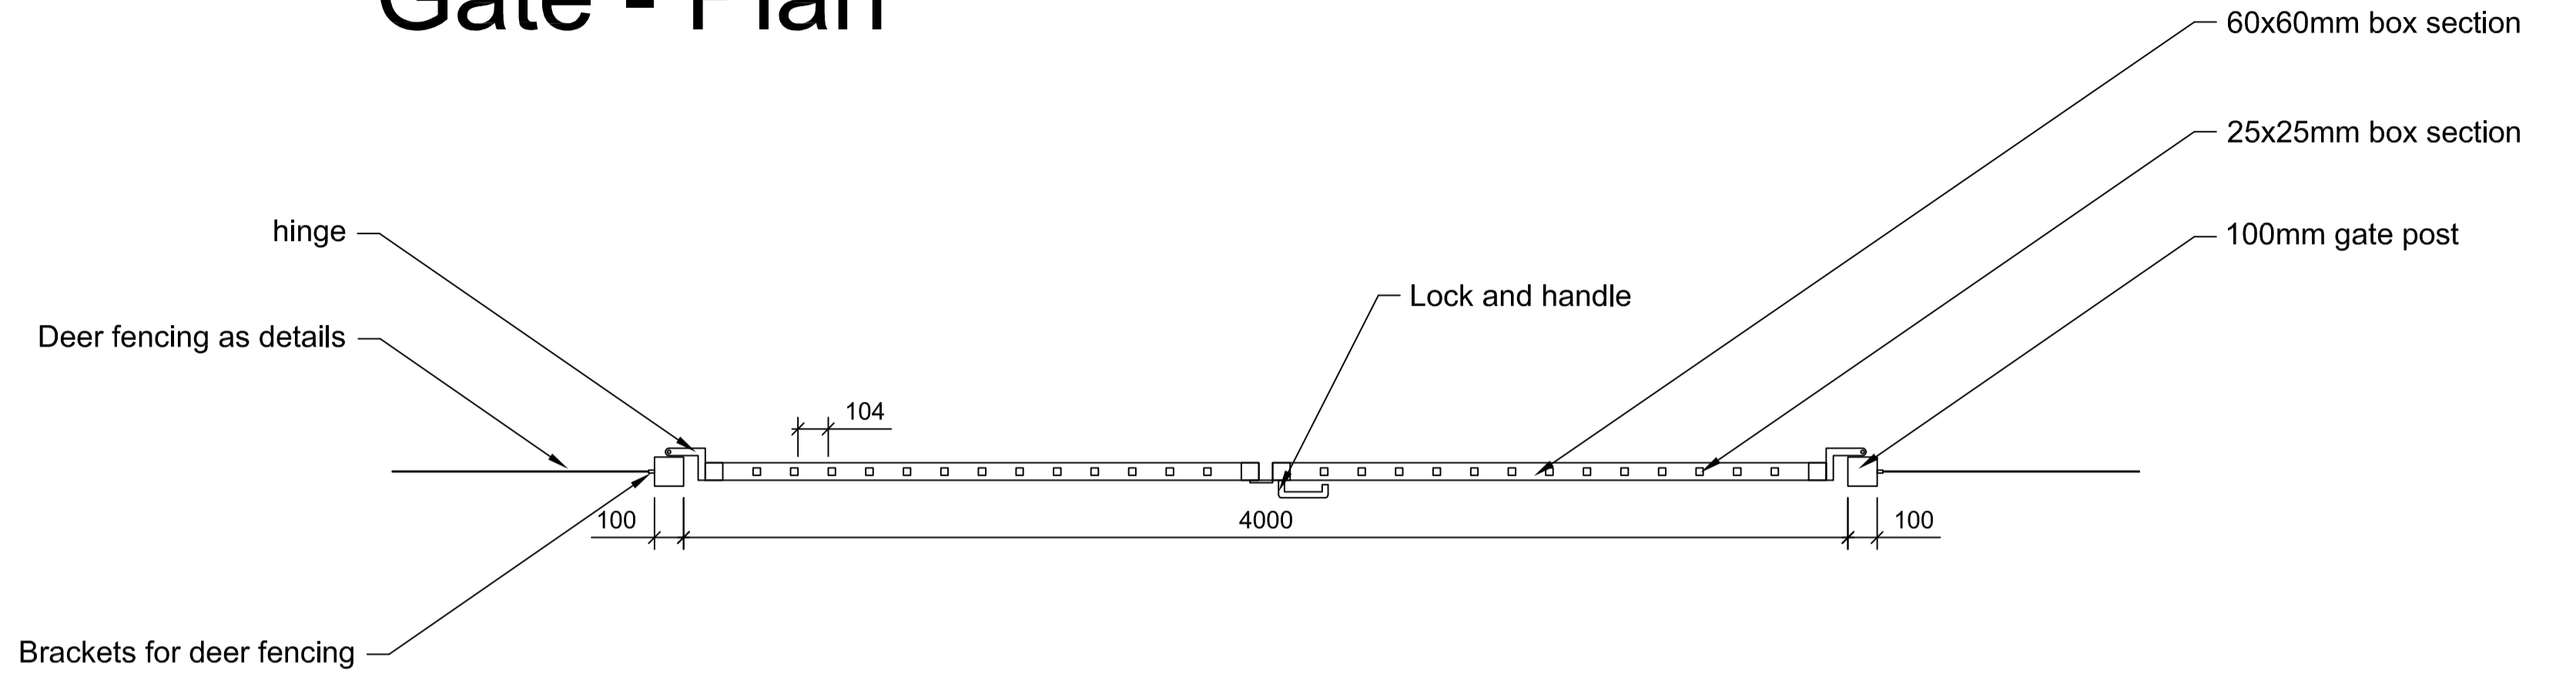

Deer fencing - Elevation

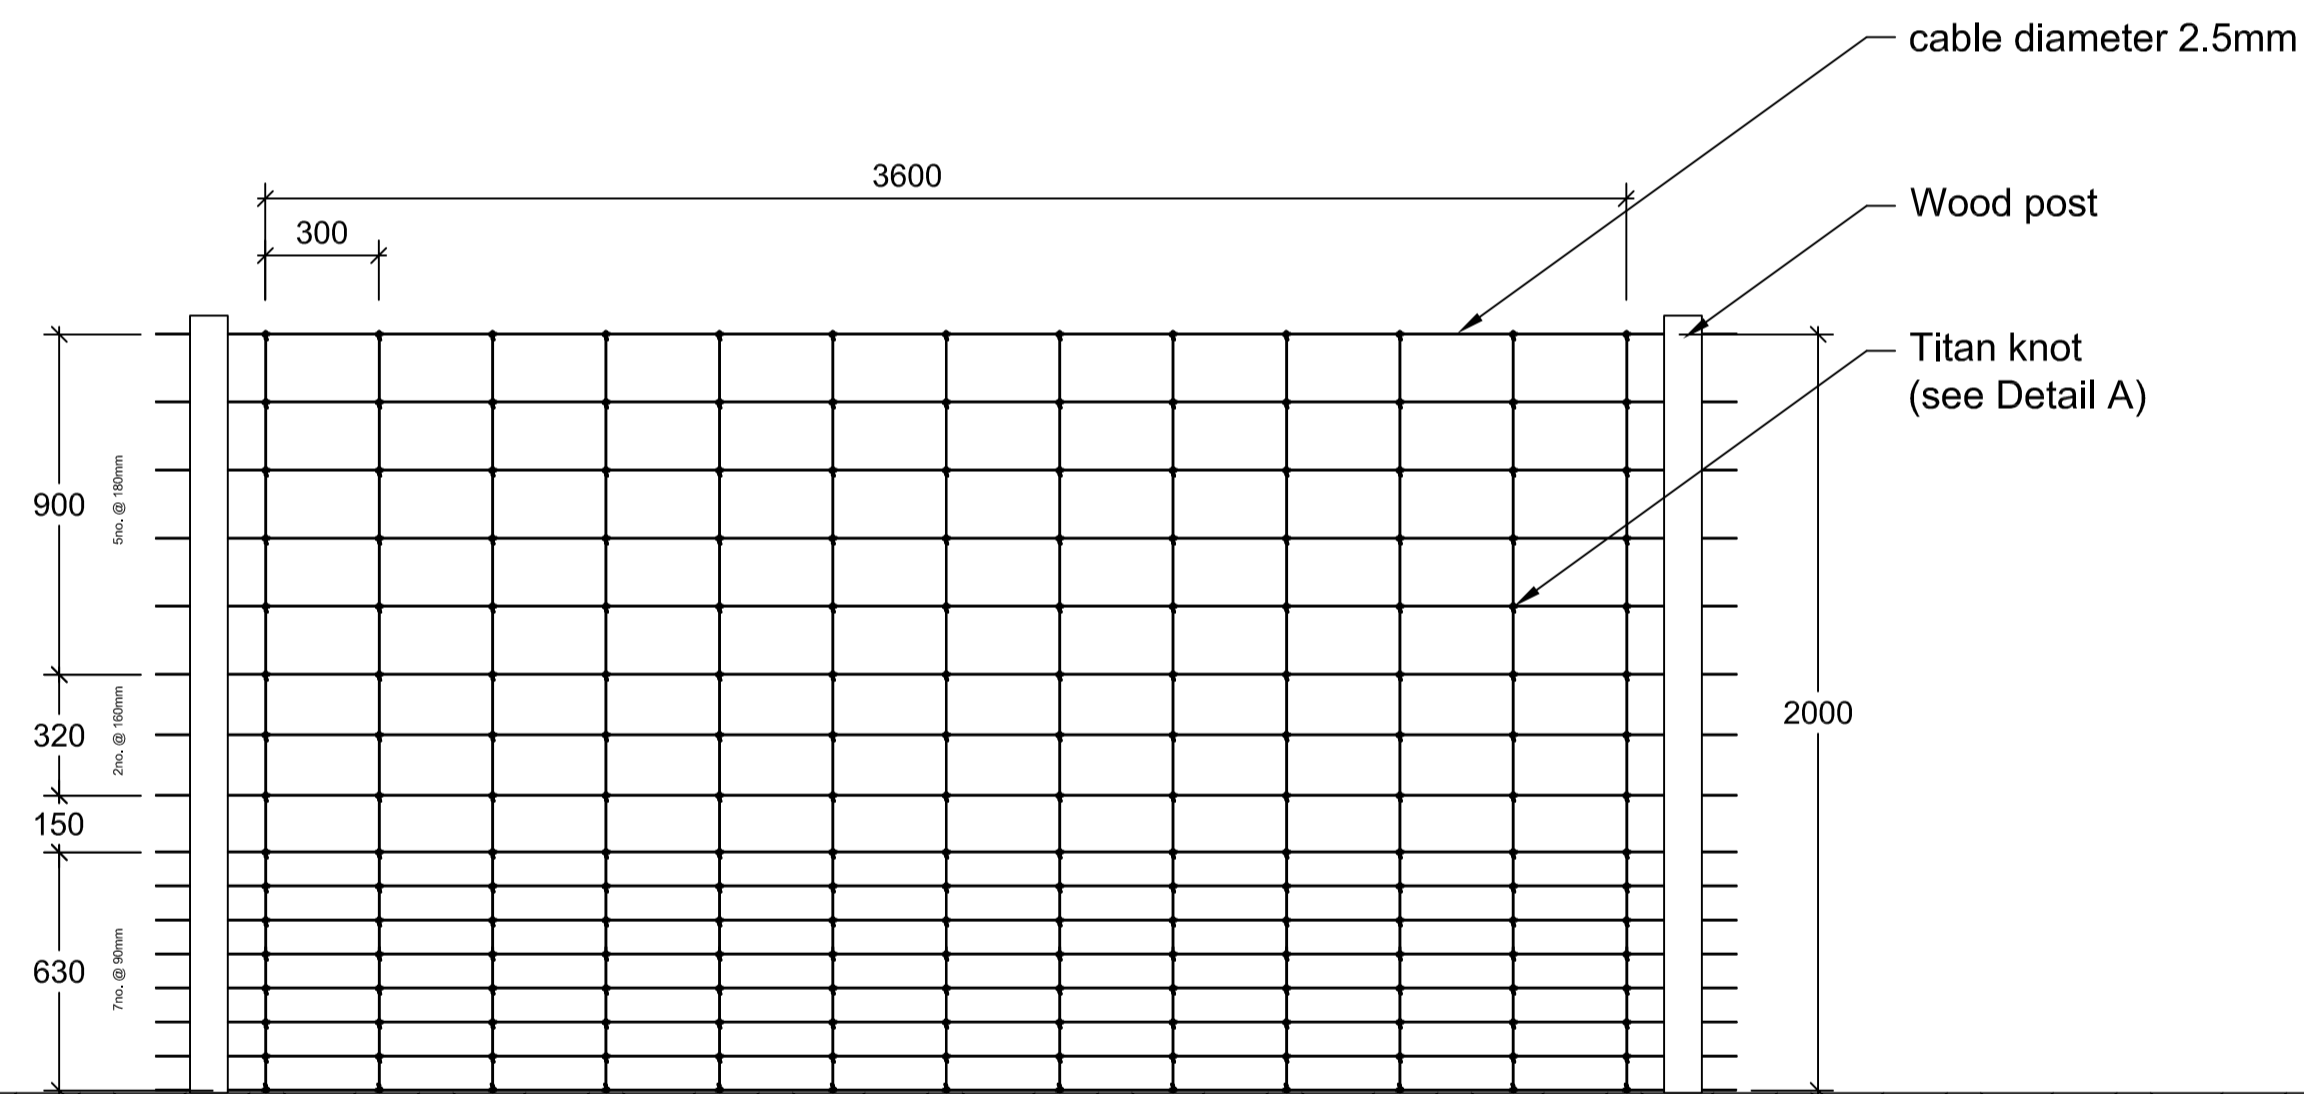

Gate - Elevation

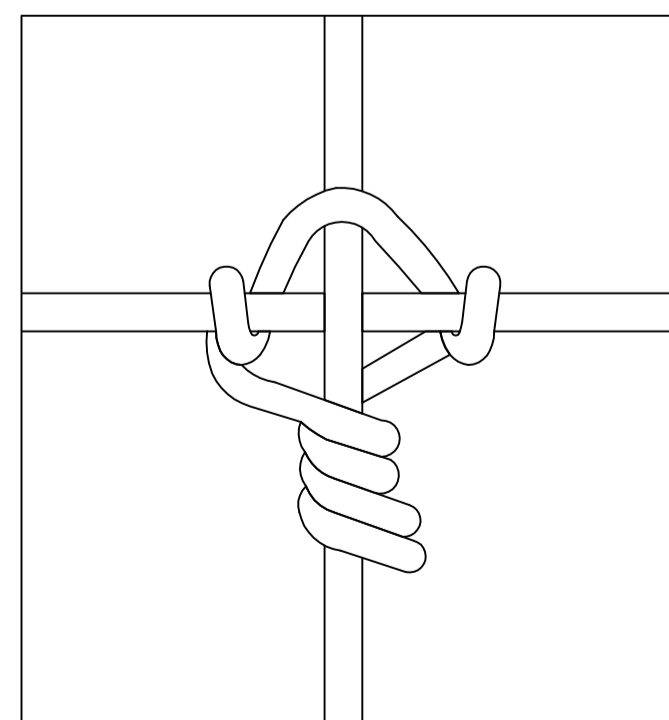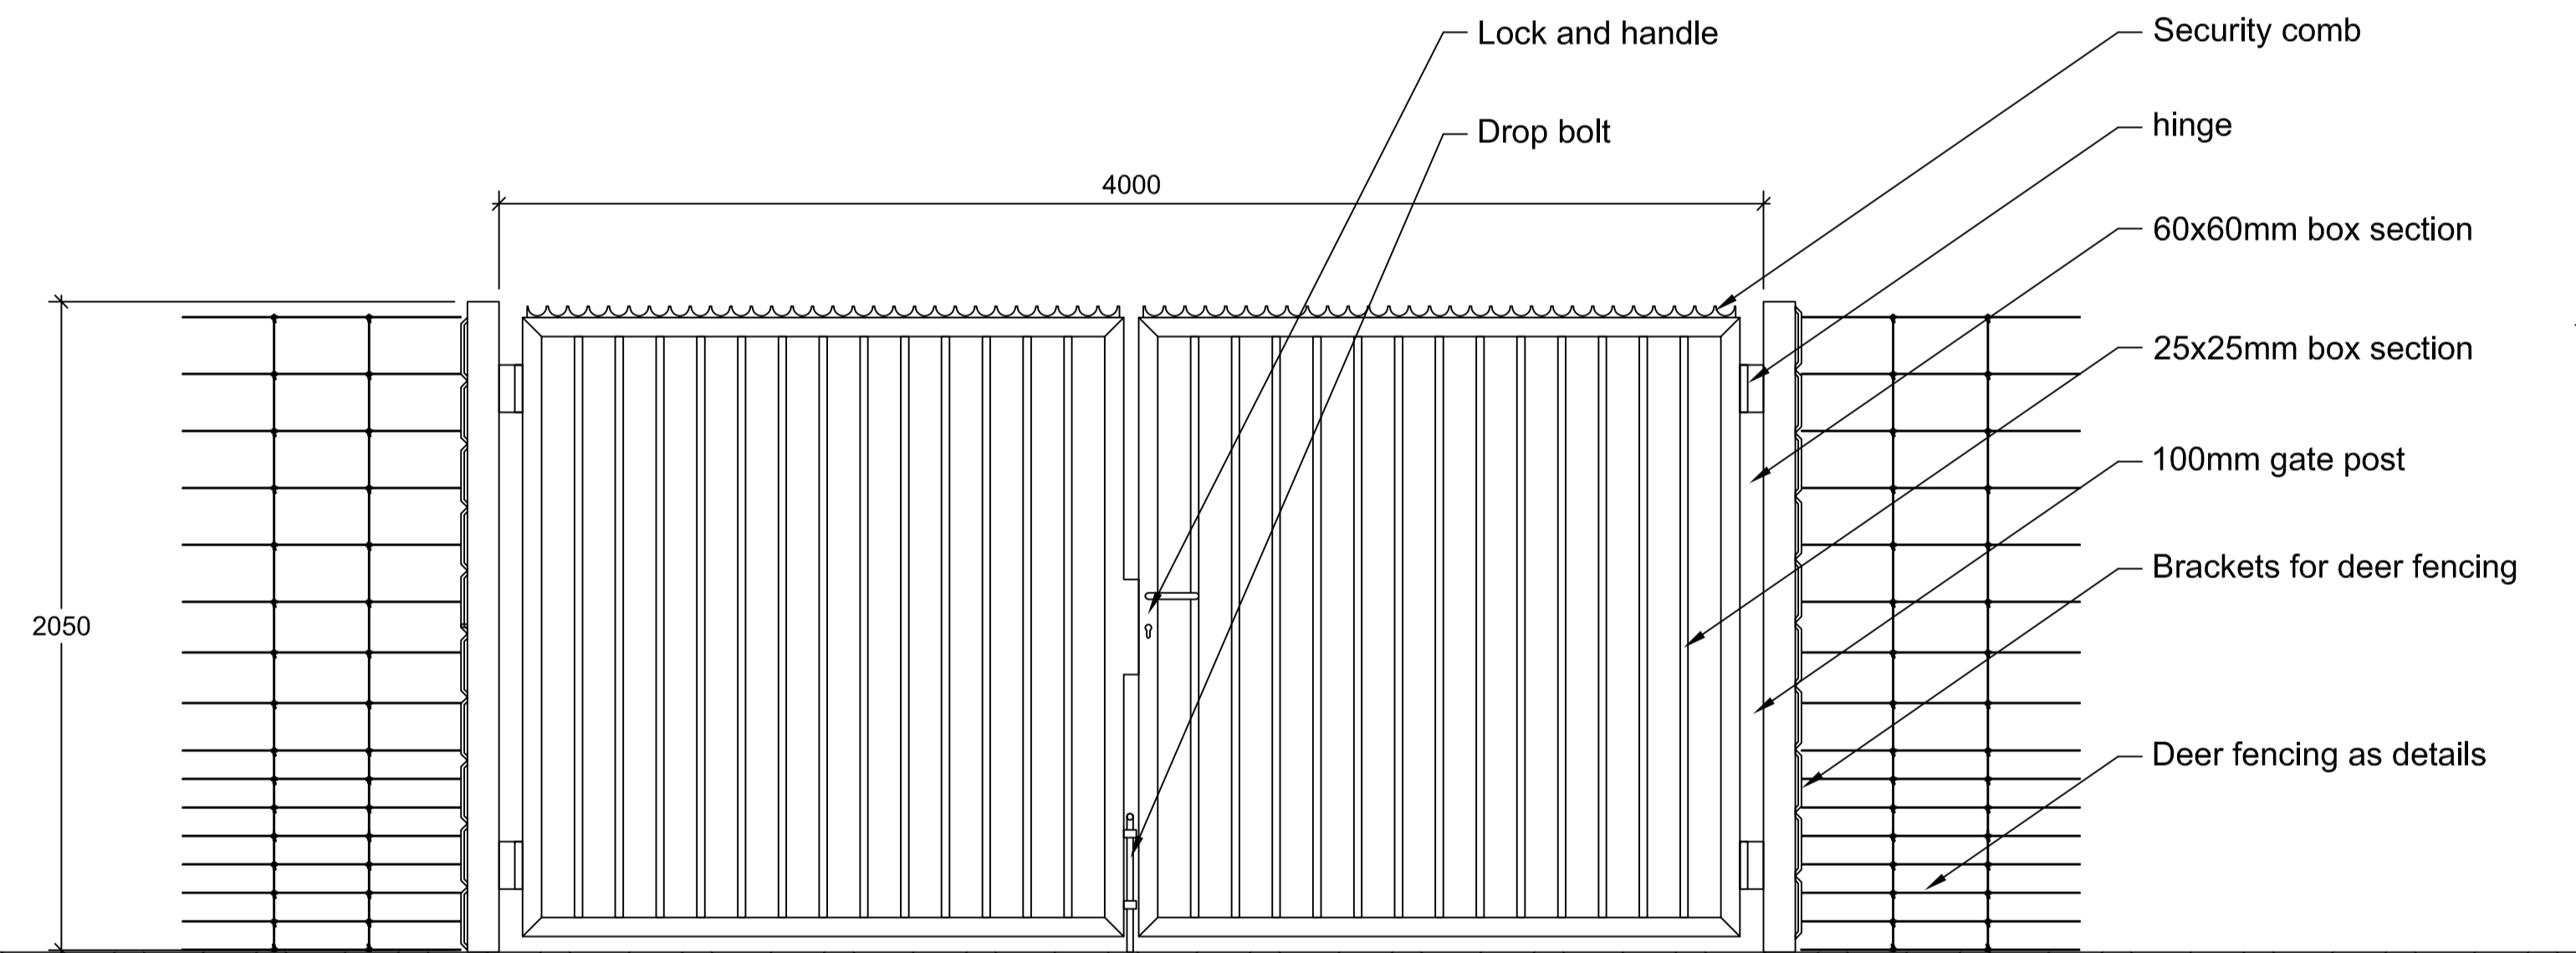

Detail A - Titan Knot
Scale 2:1

- Provisional
- Planning Issue
- Tender Issue
- Construction Issue

Pound Close, King Street, East Horling, Norfolk, NR16 2QG Tel: 01953 714891 Fax: 01953 718374		AGELLUS PROJECTS	
Project Location: Nyn Park Estate, Northaw, Herts.			
Drawn: AD Checked: MJC Drawing Title: Proposed Boundary Fence Plan & Elevations	Filename: Boundary Fence Date: 26th Nov 2012 Scale: 1:20	Project: Boundary Fence Nyn Park Drawing Number: APL-EC-012-126-03	Issue: 0 Sheet: A1