



Project No: CD-LC007
 Office: CD
 Drawing No: 007


THIS IS A CAD DRAWING - HAND AMENDMENTS SHOULD BE CARRIED OUT IN ACCORDANCE WITH O.A. PROCEDURES

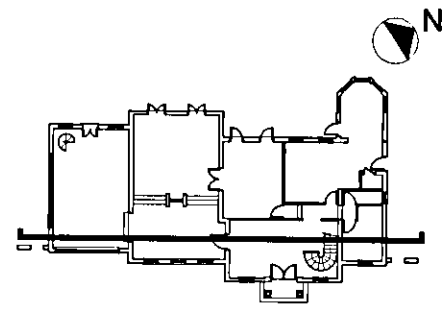

Key Plan - scale:1:500

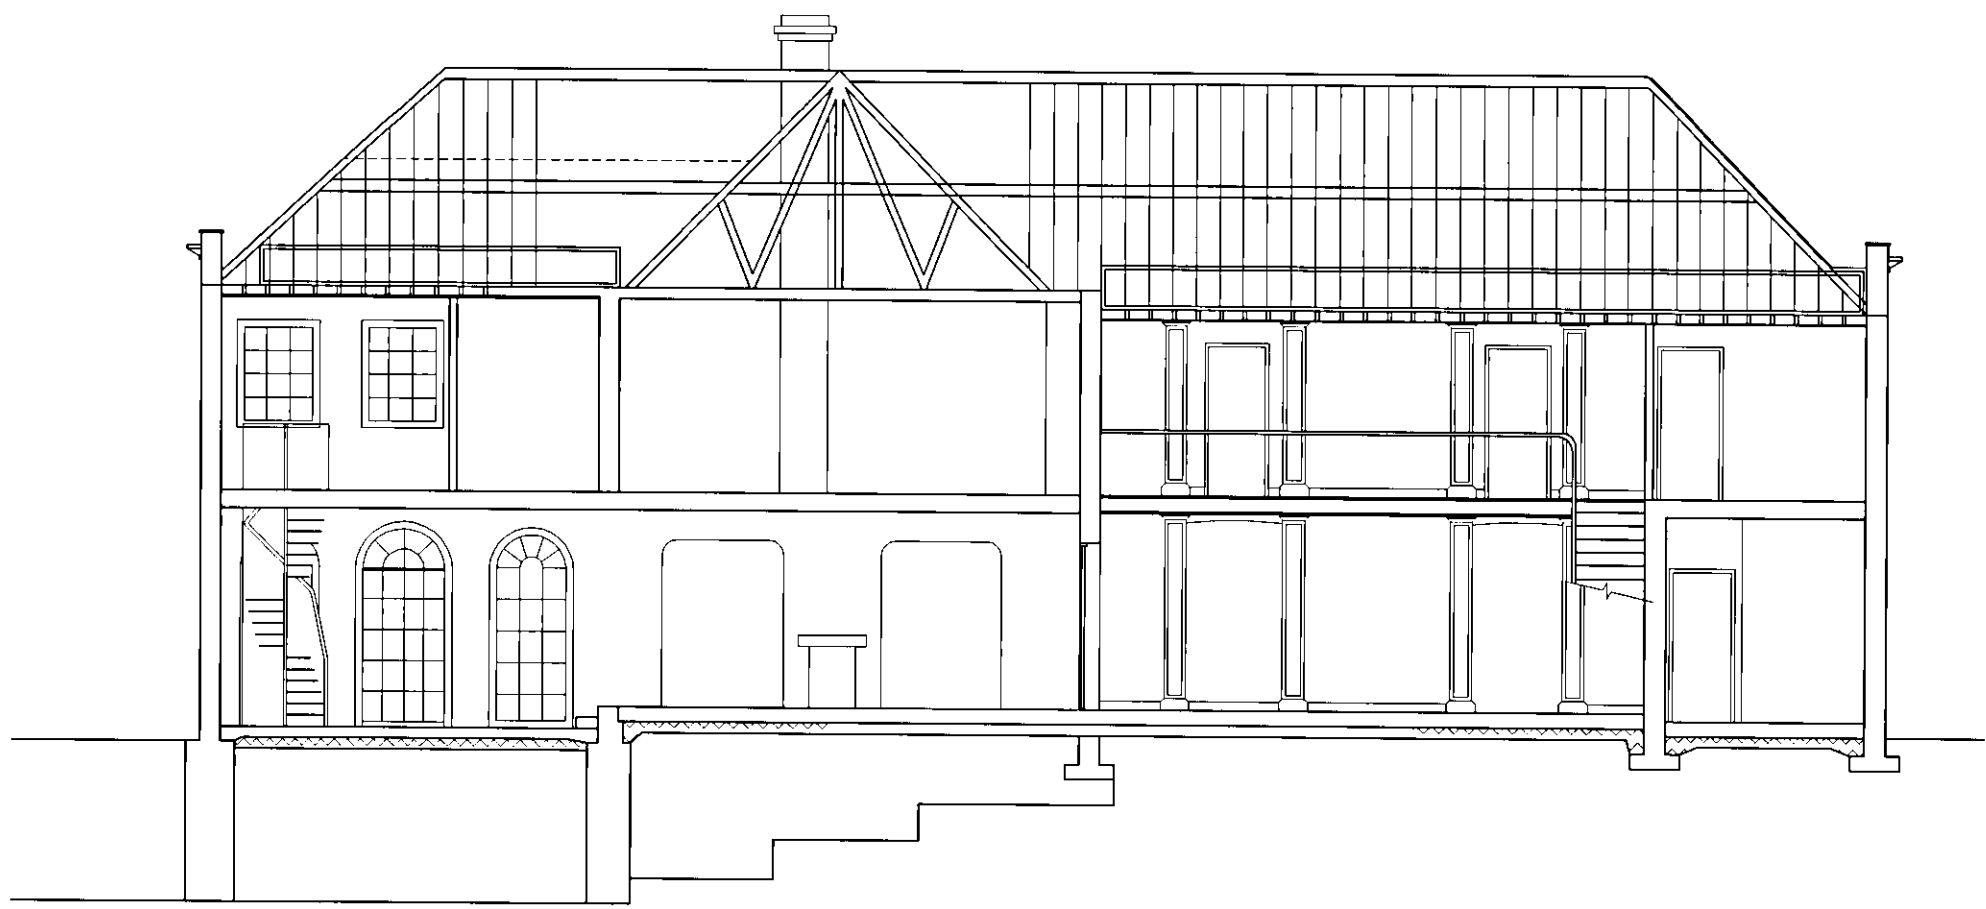

Proposed Cross Section A-A

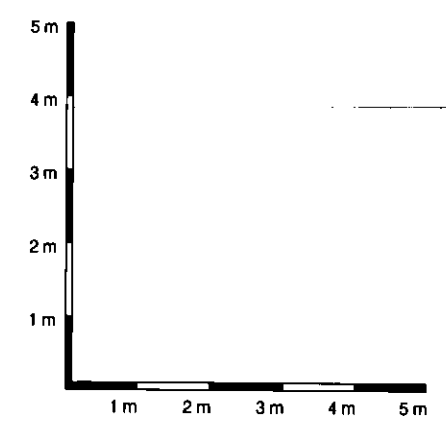

Item	Hazard	Risk

WELWYN HATFIELD
 PLANNING
 OFFICE COPY
 20 APR 2010
 2010/0691
 No: _____

Rev	Modifications	By	Date	Chk'd	Auth

Purpose of issue	Rev	Date	Authorised

CON EPT

ARCHITECTURE & INTERIOR DESIGN CONSULTANTS
 8 Alpha Business Park, Herts AL9 7NT
 Via F Baracchini 9, 20123 Milano Italy
 T +44(0)1707 278485 F +44(0)1707 272224
 M +44(0) 7770 941414 E info@cd95.co.uk
 W www.cd95.co.uk

Client

Project
 51 Kentish Lane
 Brookmans Park
 Hertfordshire, AL9 6NG

Title
 PROPOSED CROSS SECTION A-A

Original Size	Scale	Designed: Luigi Cavallo	Drawn: Sonia Di Stefano	Checked:	Authorised:
A3	1:100	Date: 02/2010	Date: 02/2010	Date:	Date:

Project No: CD-LC007
 Office: CD
 Drawing No: 007