






Key Plan





Proposed Cross Section A-A

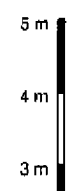


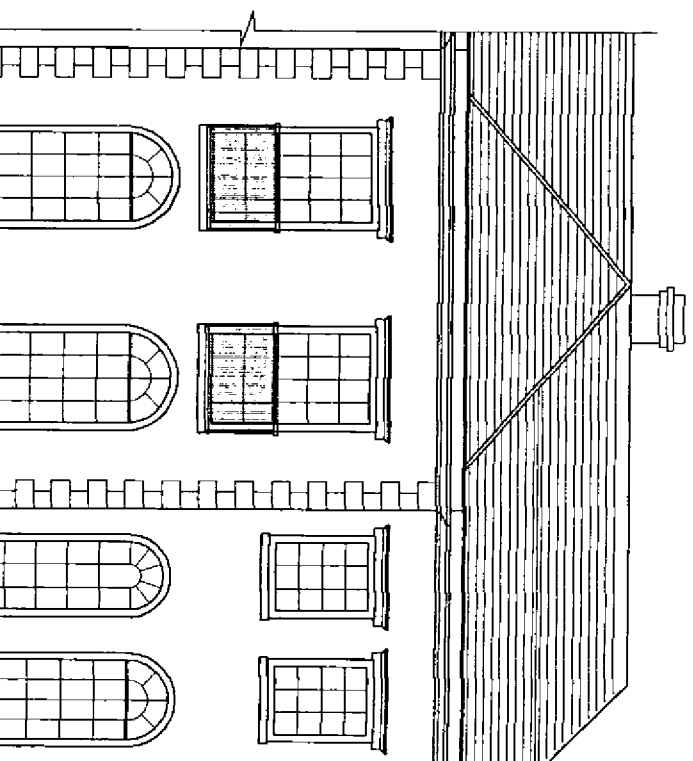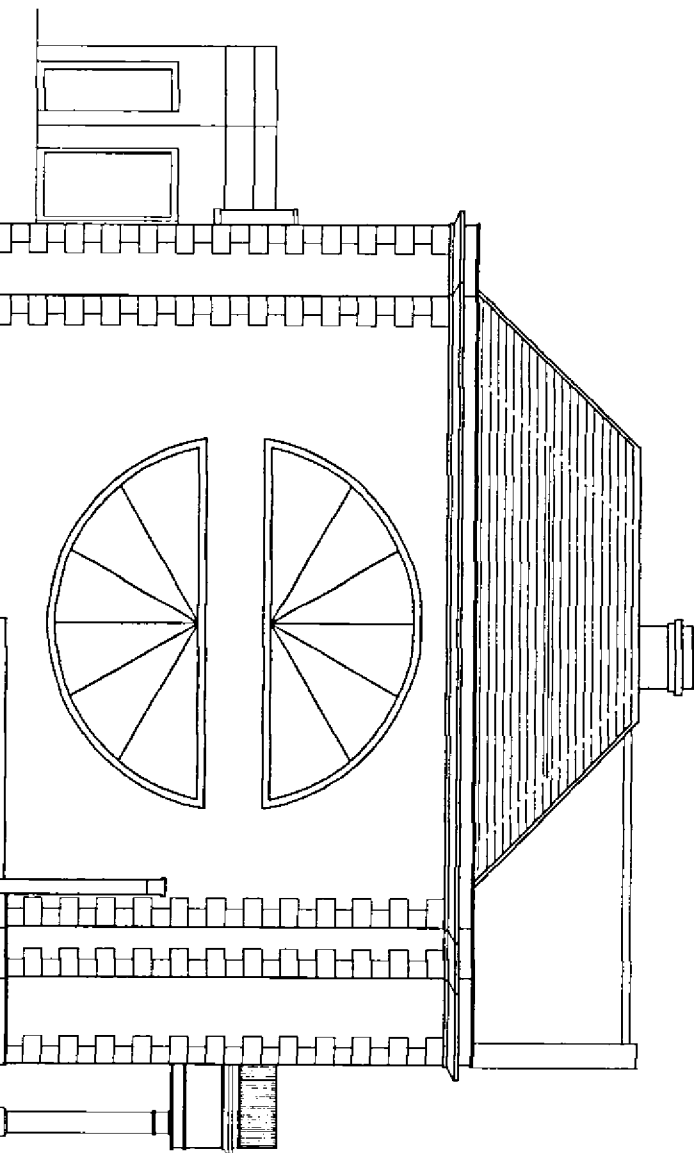


Proposed Front Elevation - East

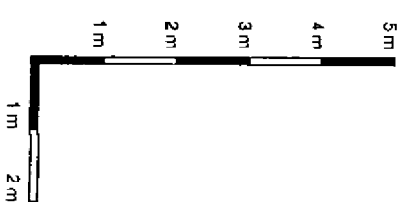
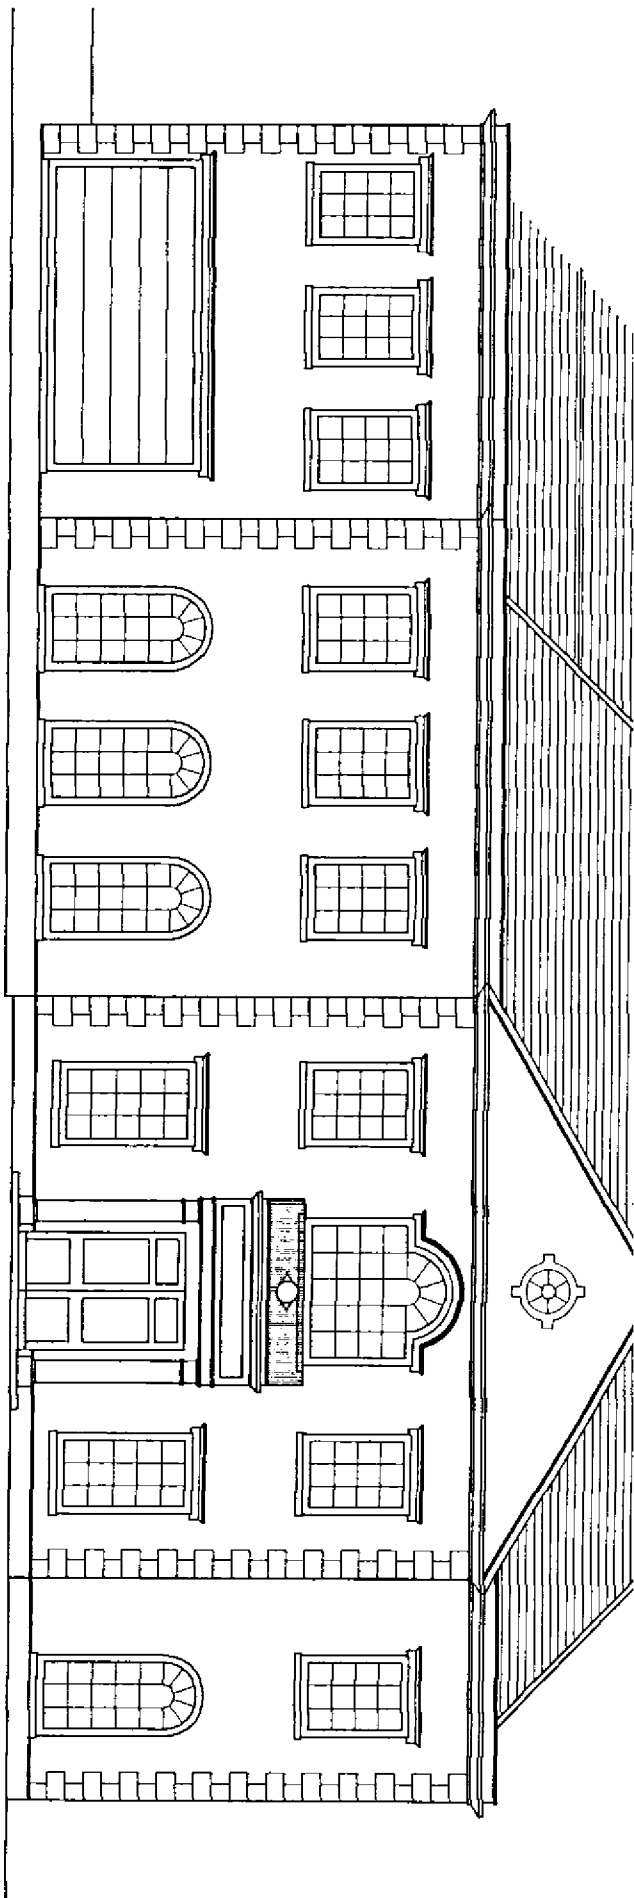


Key Plan

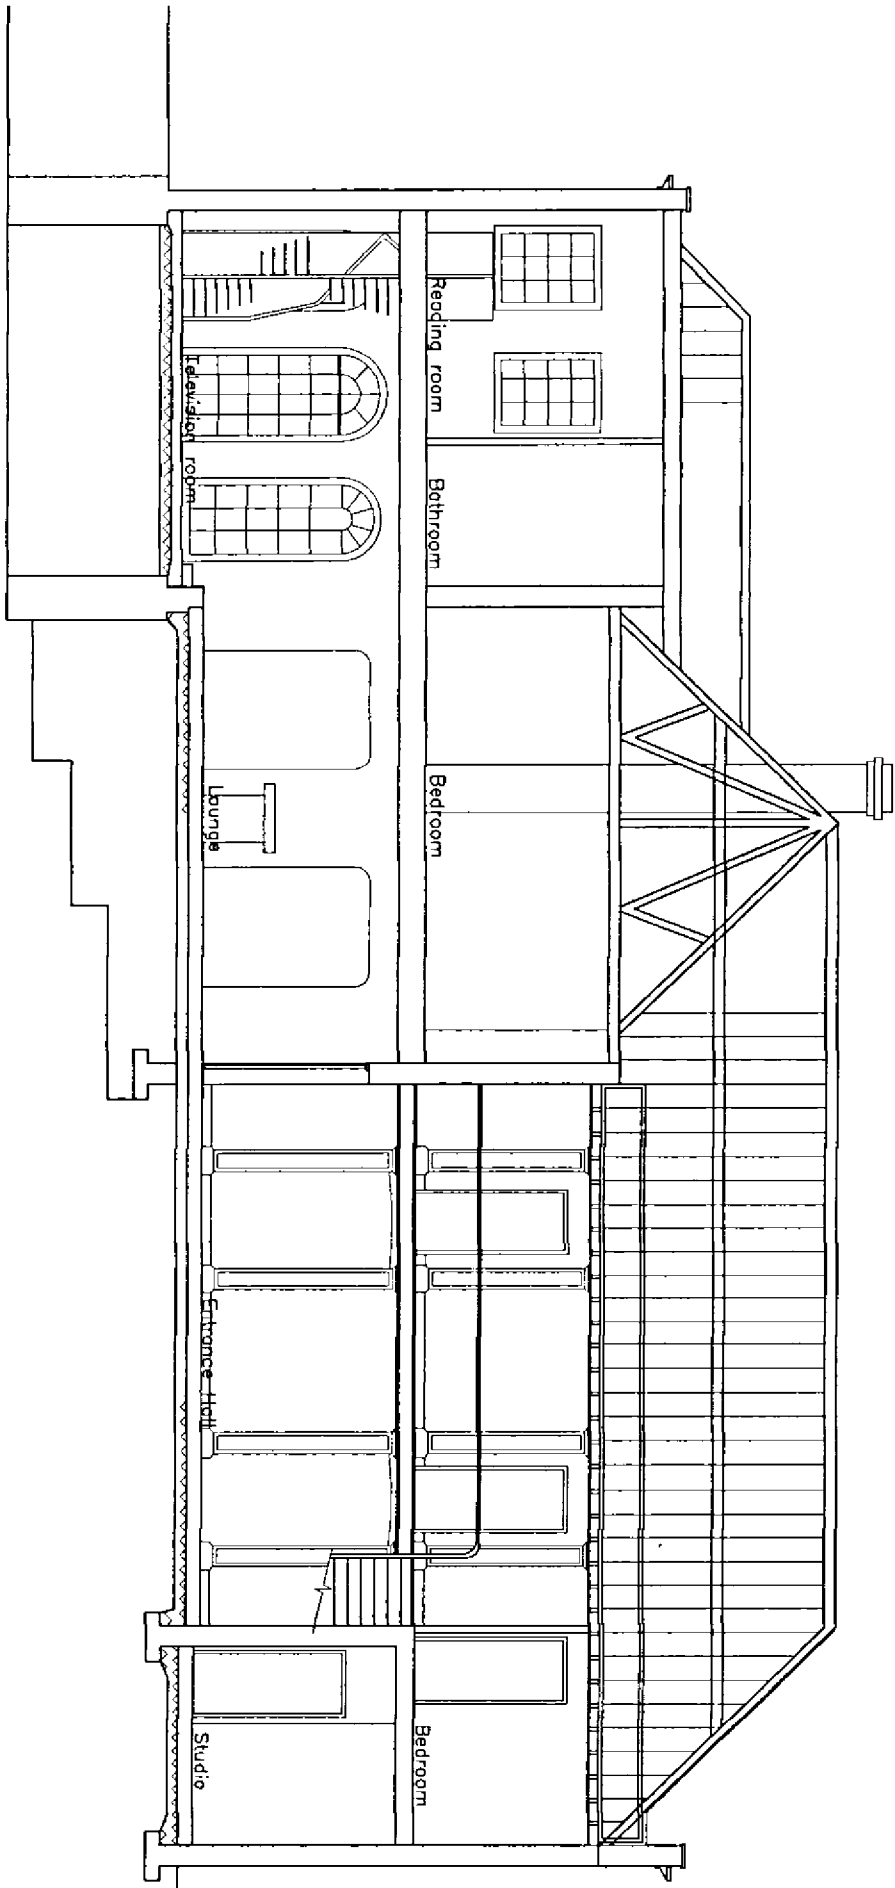


Existing Cross Section A-A

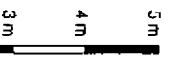


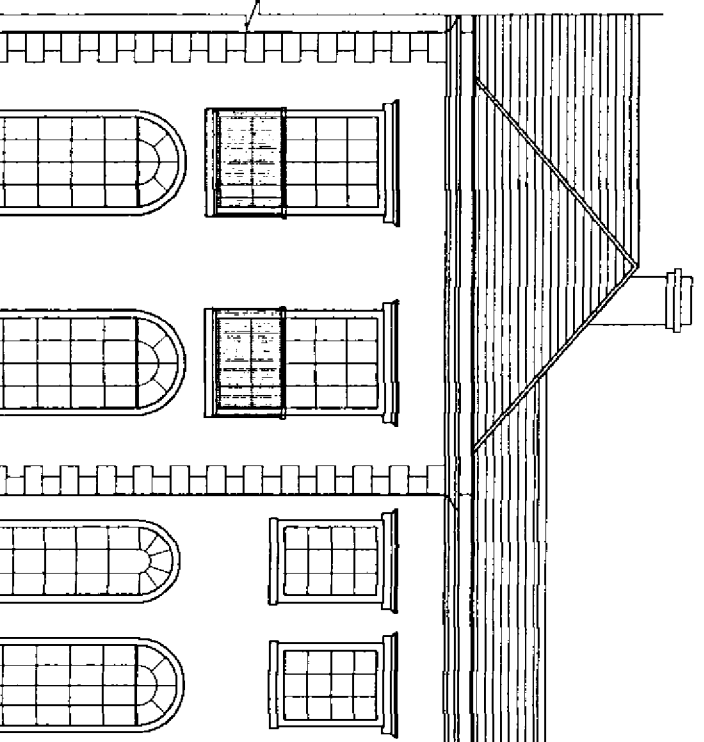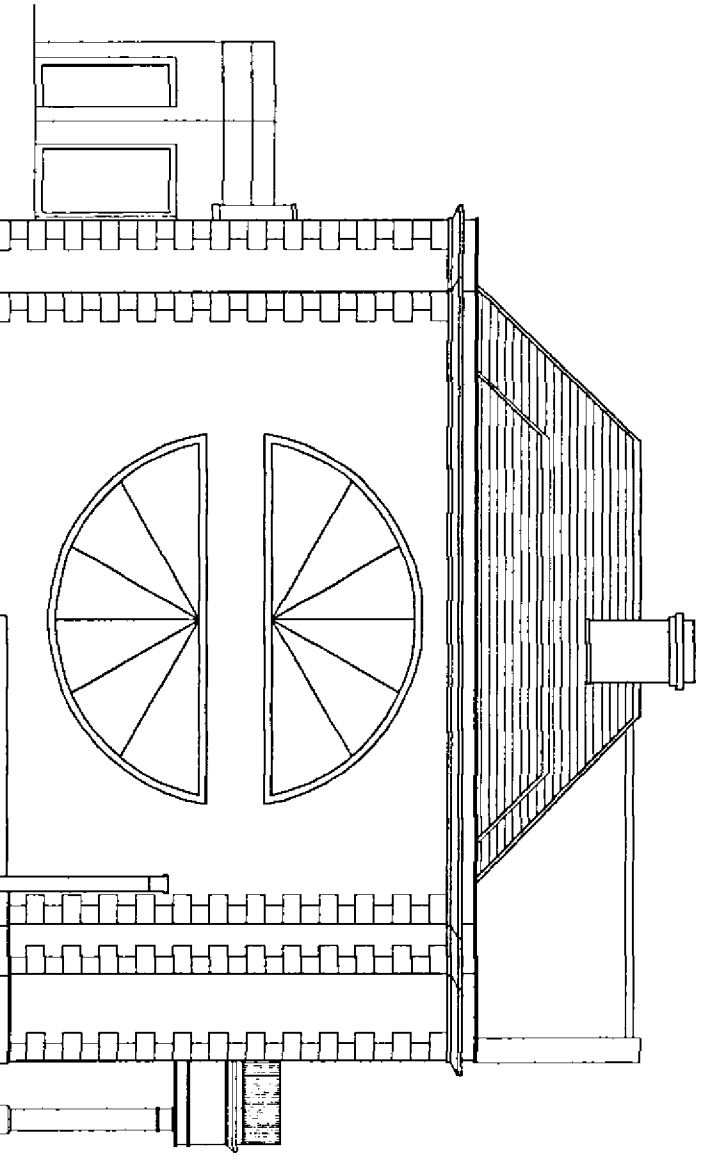


Existing Front Elevation - East

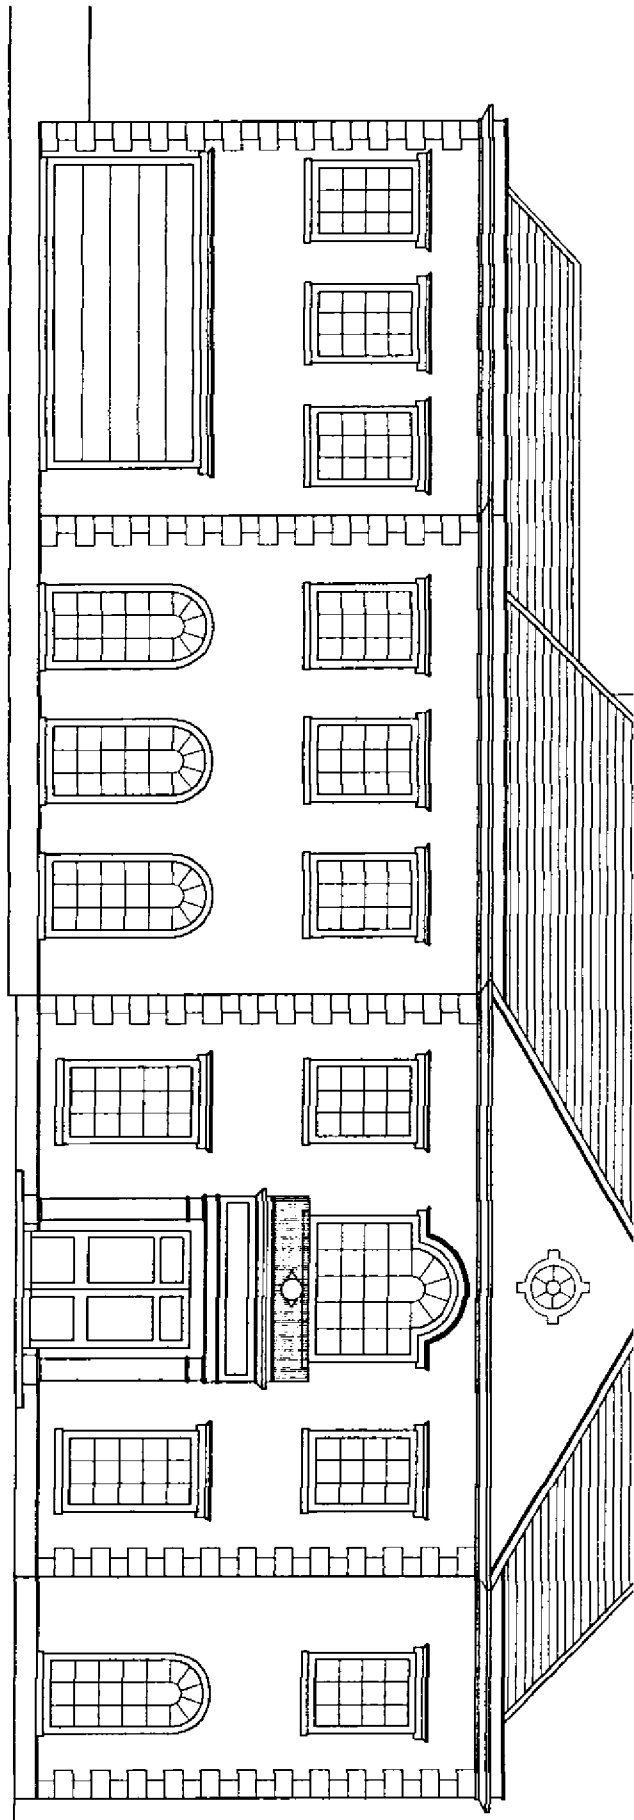


Key Plan

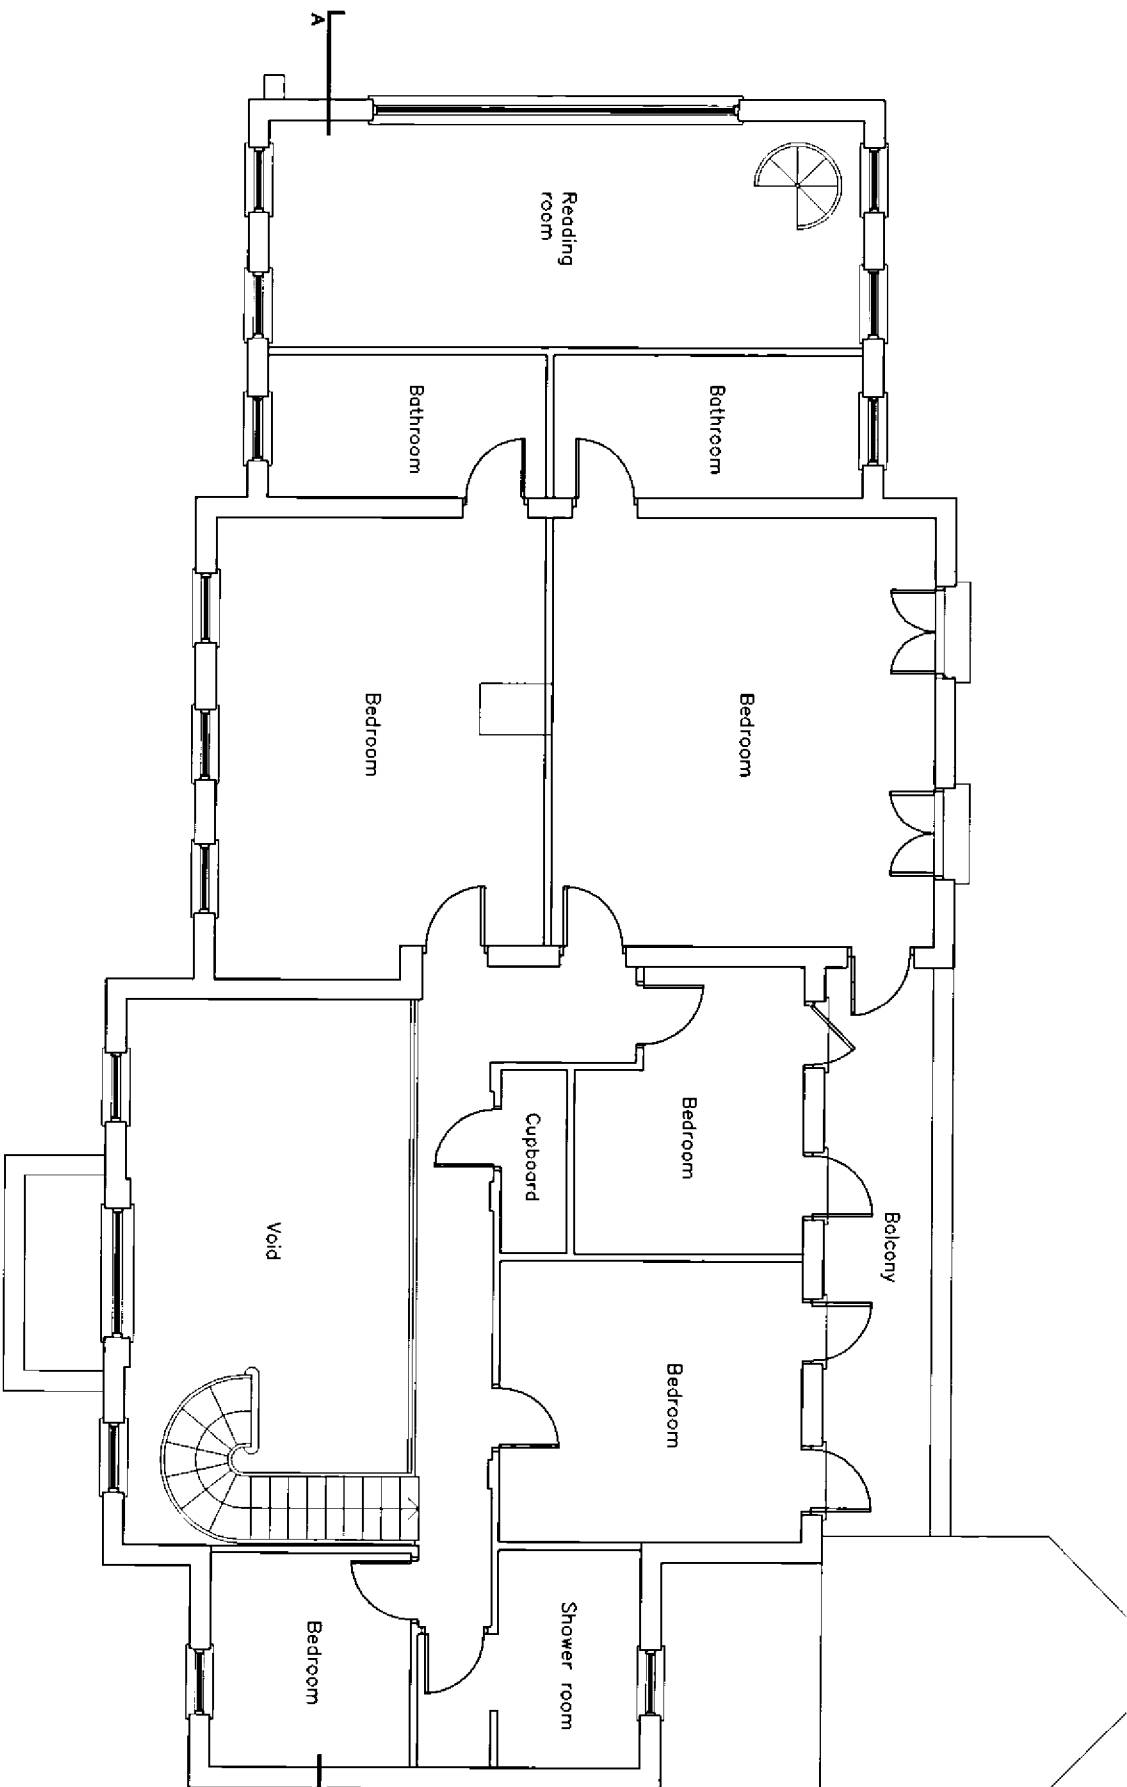

Existing First Floor Plan

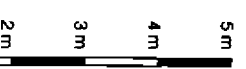

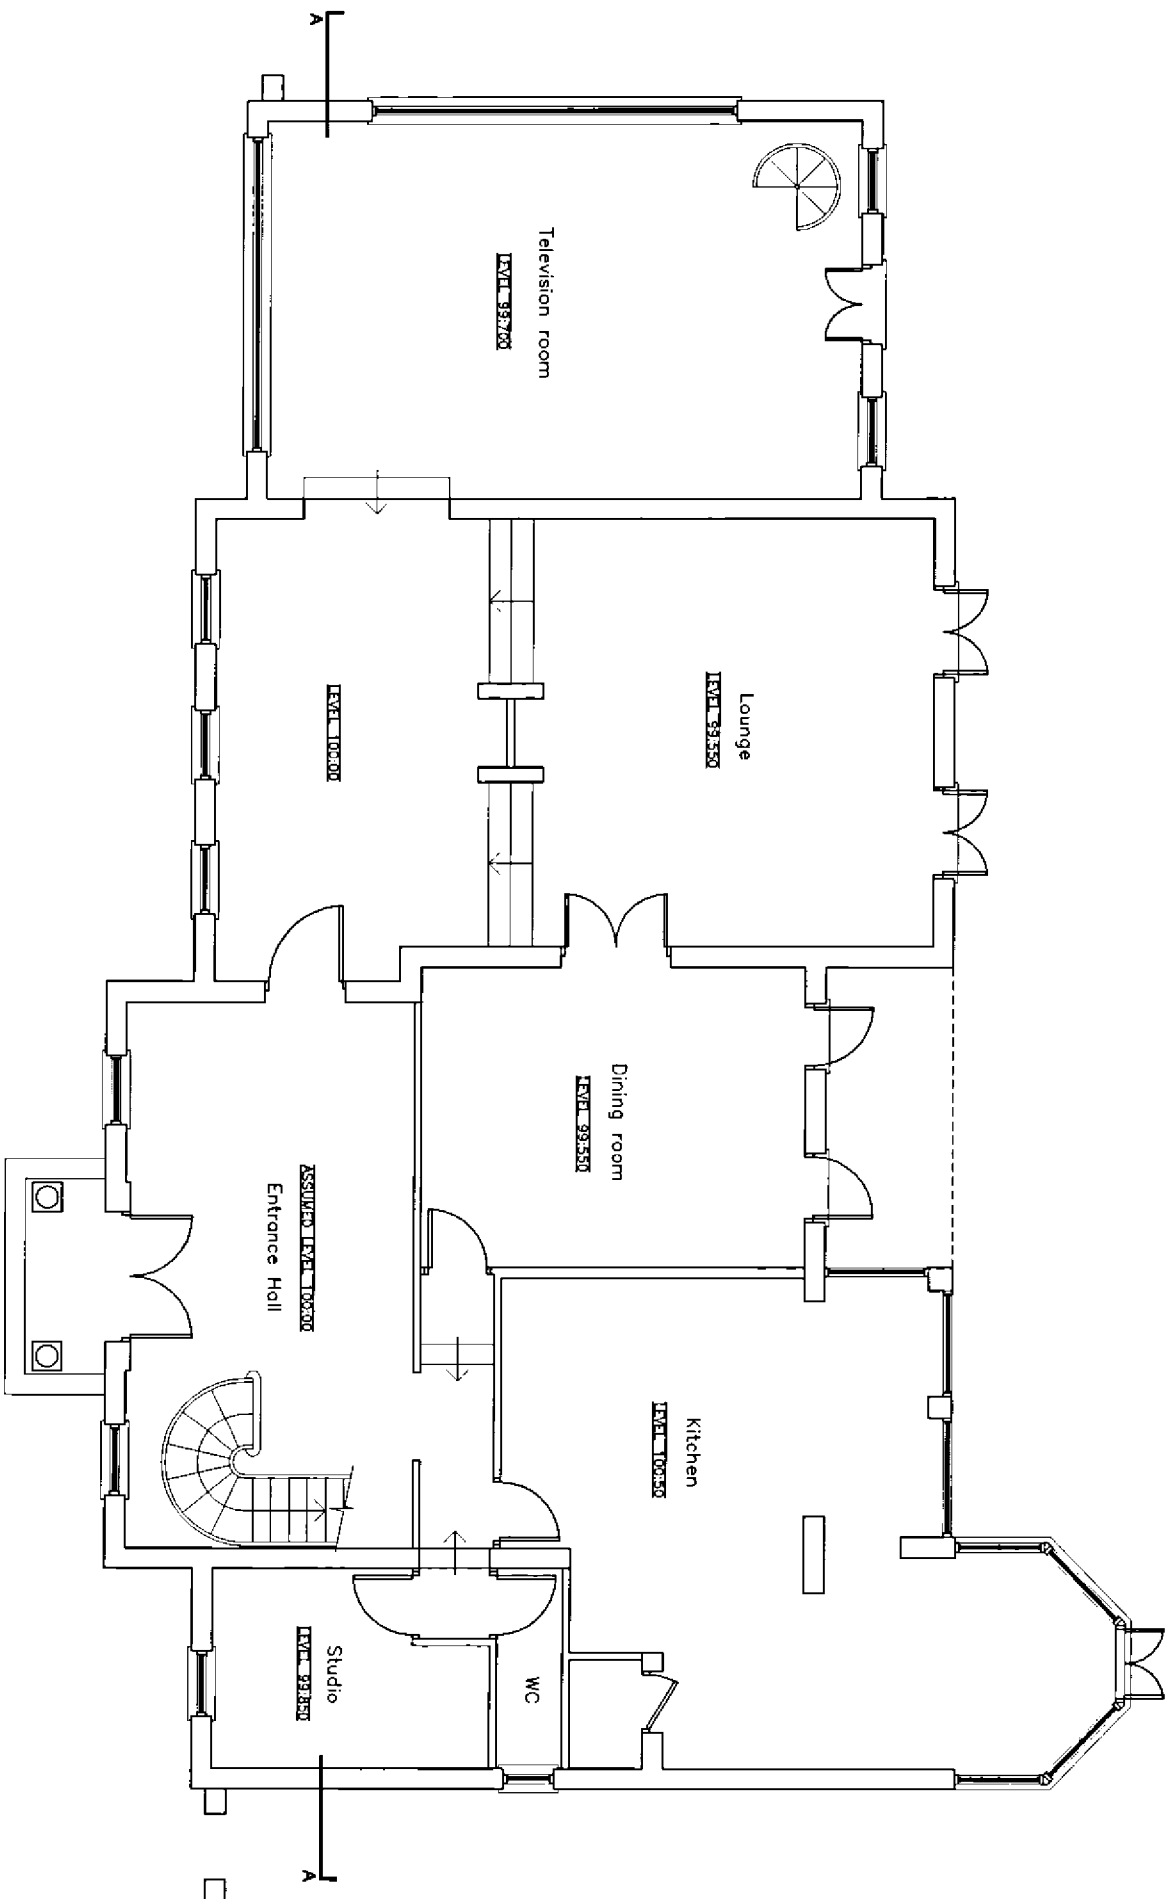

Existing Ground Floor Plan