



Key Plan - scale:1:500

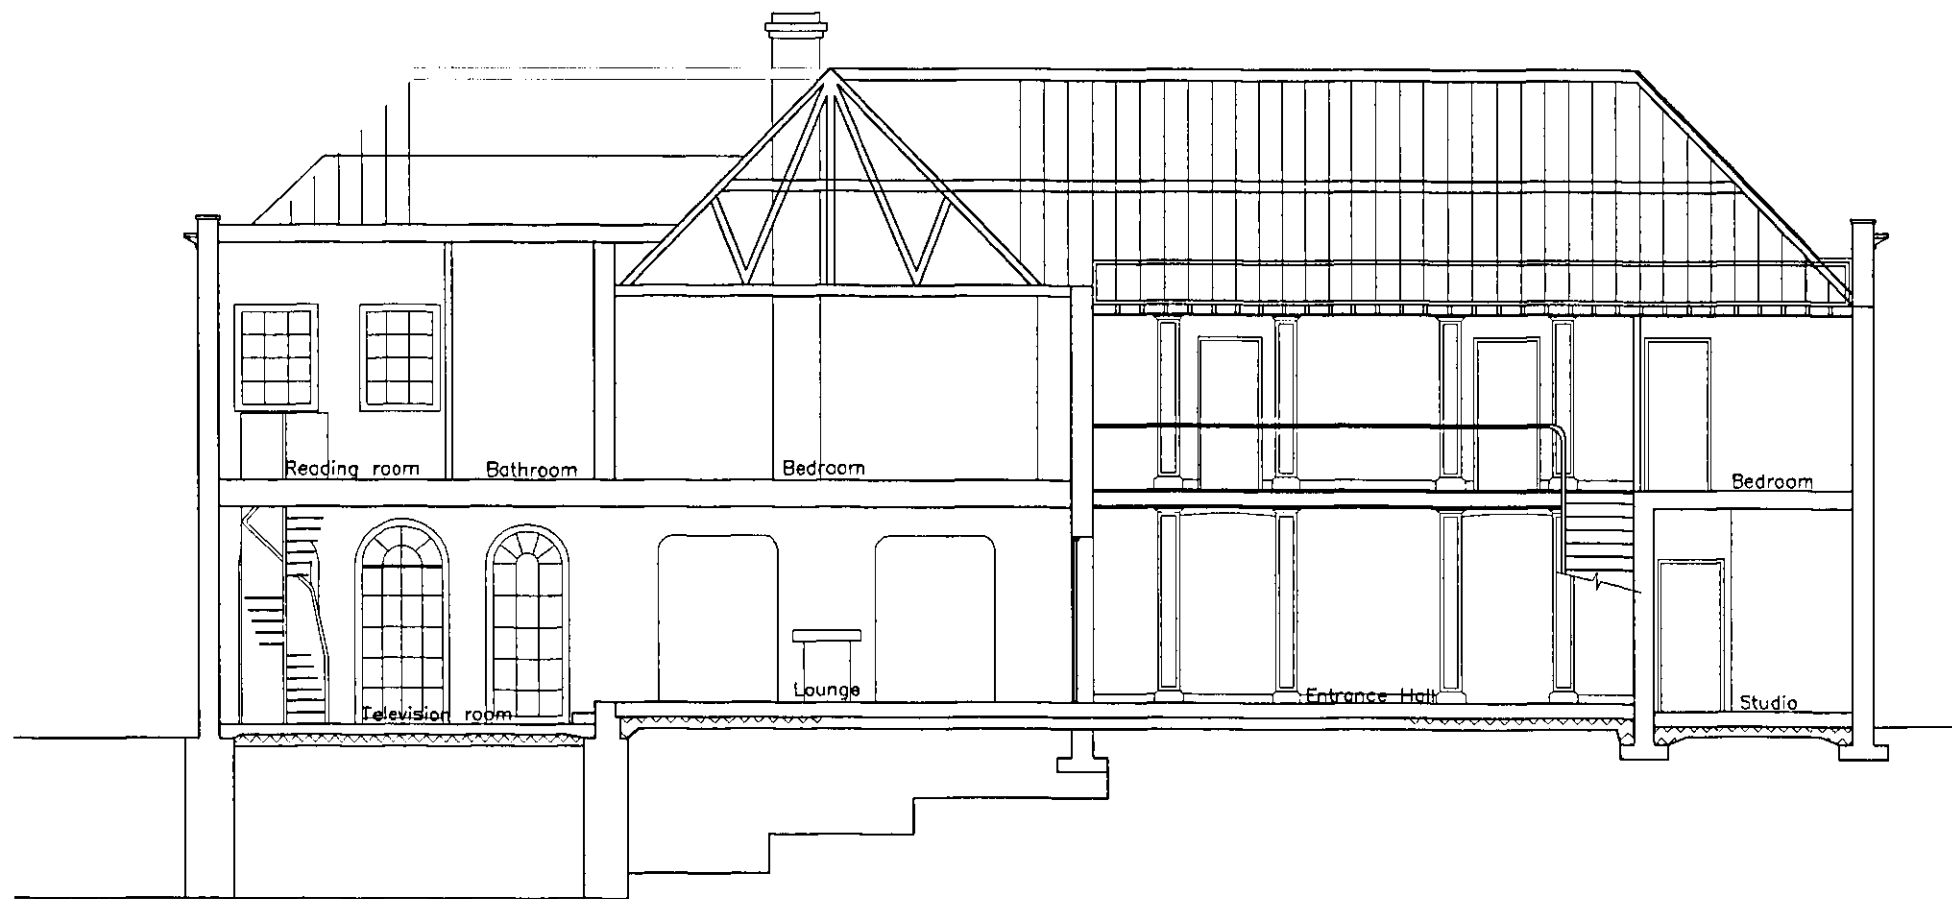

Proposed Cross Section A-A

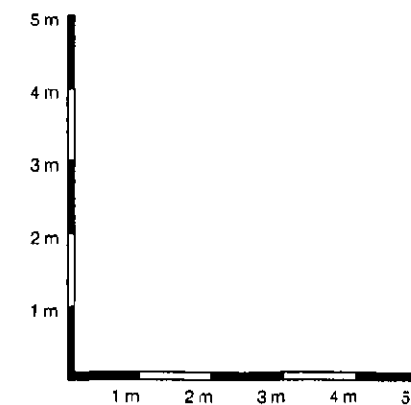

WELWYN HATFIELD
PLANNING
OFFICE COPY
27 MAY 2010
200/1121
No: Proposed Roof
Existing Roof

Item	Hazard	Risk
A	Proposed roof up to Reading room amended	SOS 21.05.10

Rev	Modifications	By	Date	Chk'd	Auth

Purpose of issue	Rev	Date	Authorised

CON EPT

ARCHITECTURE & INTERIOR DESIGN CONSULTANTS
8 Alpha Business Park, Herts AL9 7NT
Via F. D'Aracchini 9, 20123 Milano Italy
T +44(0)1707 278485 F +44(0)1707 272224
M +44(0)7770 941414 E info@ced95.co.uk
W www.ced95.co.uk

Client

Project
51 Kentish Lane
Brookmans Park
Hertfordshire, AL9 6NG

Title
PROPOSED CROSS SECTION A-A

Original Size	Scale	Designed	Drawn	Checked	Authorised
A3	1:100	Luciano Capaldo Date: 02/2010	Sonia Di Stefano Date: 02/2010		

Project No.	Office	Drawing No.	Rev.
CD-LC007	CD	007	A

THIS IS A CAD DRAWING - HAND AMENDMENTS SHOULD BE CARRIED OUT IN ACCORDANCE WITH O.A. PROCEDURES