


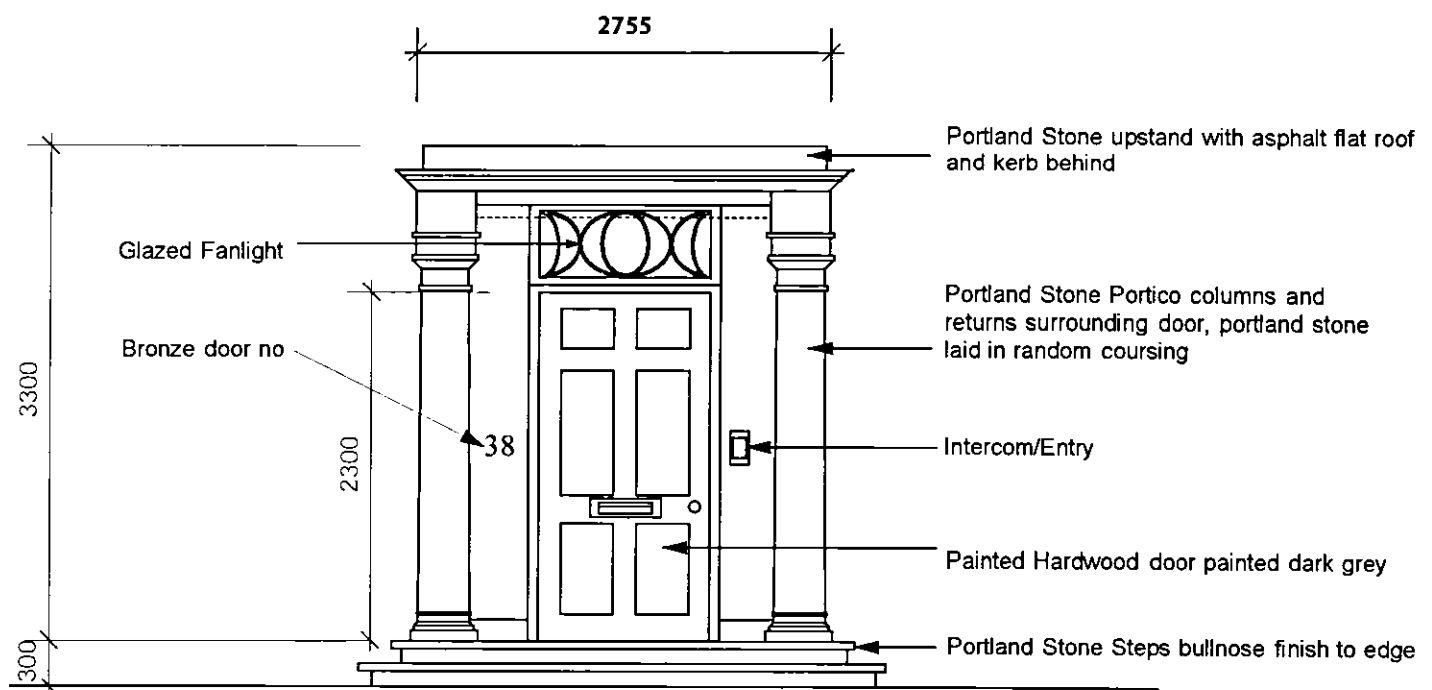

ELEVATION DOOR/PORTICO




CROSS SECTION THRU DOOR/PORTICO

PLANNING DEPARTMENT
OFFICE COPY

12 OCT 2011

2011/1812

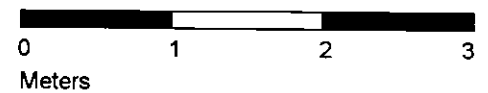

Project Homewood House, 38 The Ridgeway, Cuffley, Herts.

Drawing Title Proposed Detail of Portico

Drawing No 207/DET/02 Scale: 1:50 @ A3

Final dimensions to be verified on site. Do not reproduce without AHA Architecture Ltd permission.

The Studio 89 Wellington Road Enfield Mdx EN1 2PL
Tel 0208 360 4677 Fax 05600 372043 Mob 07768 803590

