


EXISTING SIDE ELEVATION TO PORCH

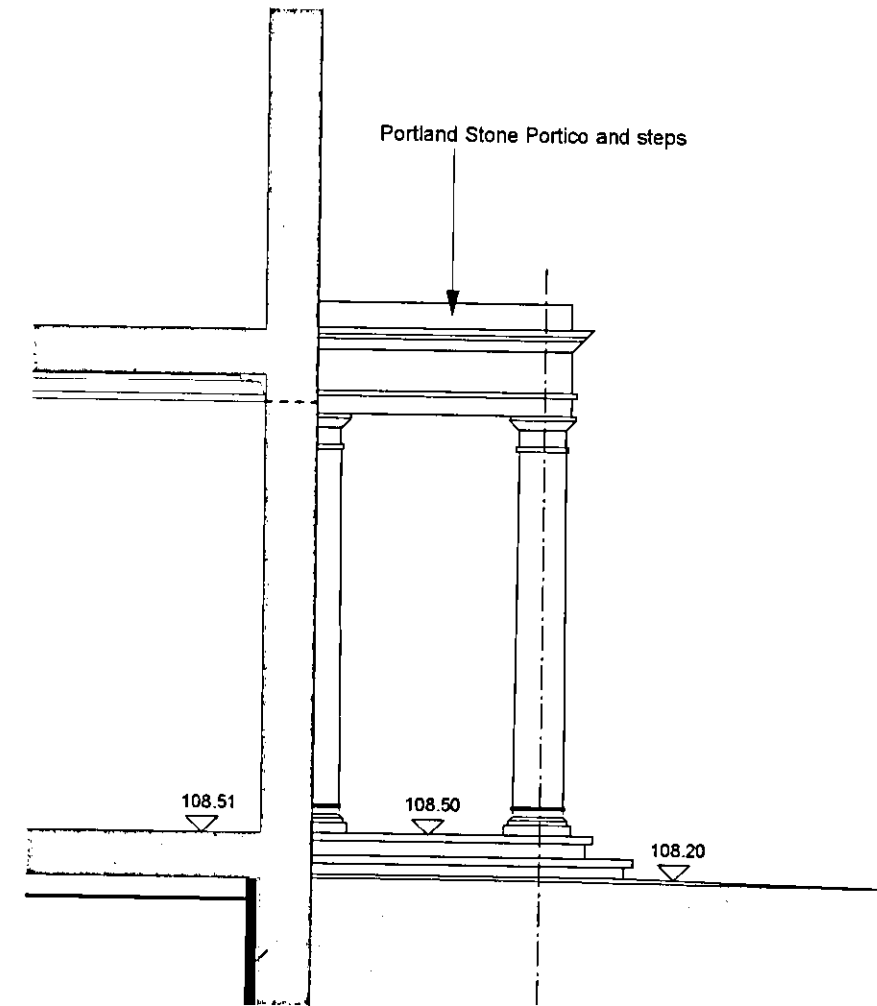


PROPOSED SIDE ELEVATION TO PORTICO

PLANNING DEPARTMENT  
OFFICE COPY

12 OCT 2011

2011/1812

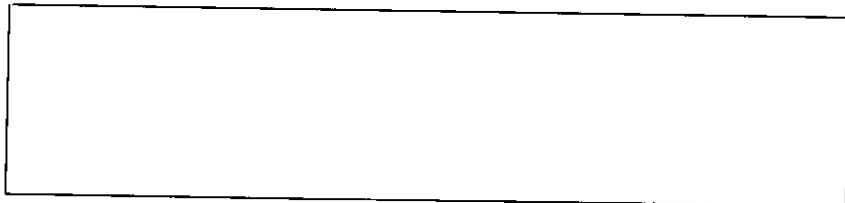

Project	Homewood House, 38 The Ridgeway, Cuffley, Herts.		
Drawing Title	Proposed Detailed Rear Cross Section		
Drawing No	207/DET/01	Scale: 1:50 @ A3	Date: April 2011
Final dimensions to be verified on site Do not reproduce without AHArchitecture Ltd permission.			

The Studio 89 Wellington Road Enfield Middx EN1 2PL  
Tel. 0208 360 4677 Fax 05600 372043 Mob 07768 803590



AHA