




A - A

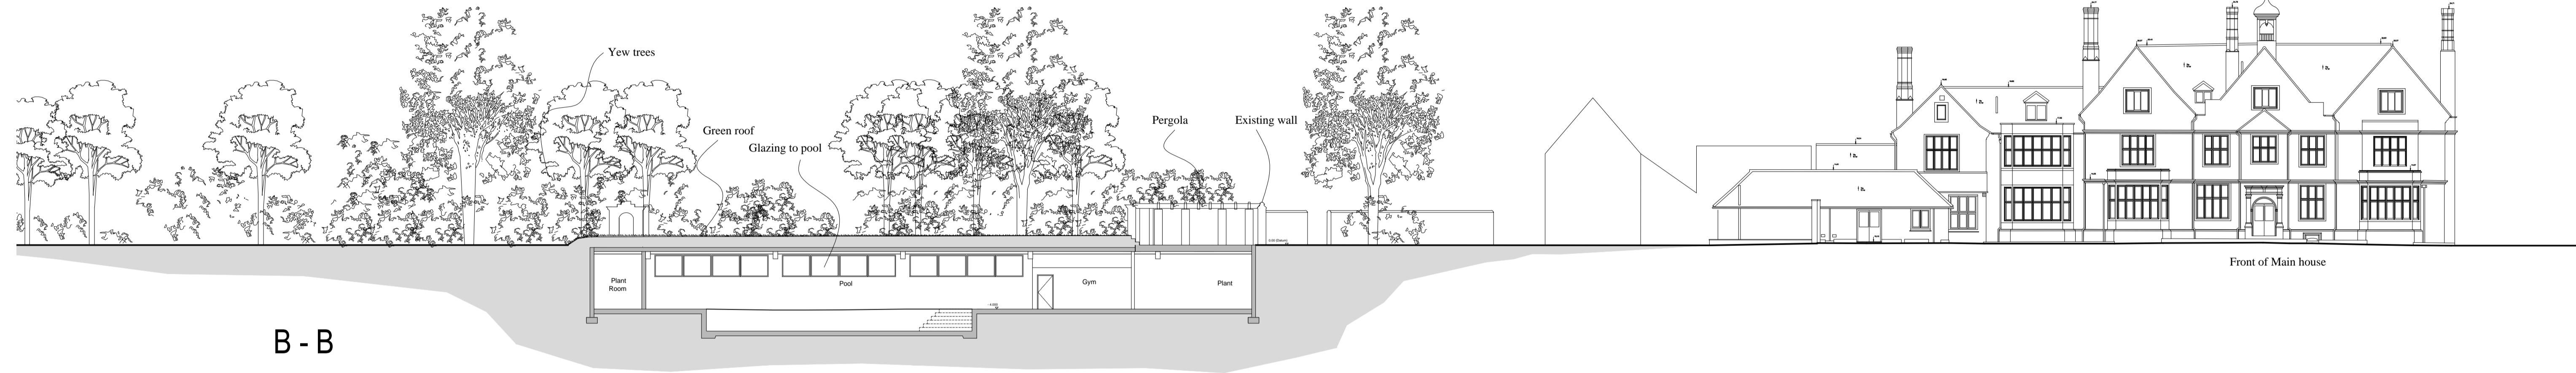

B - B

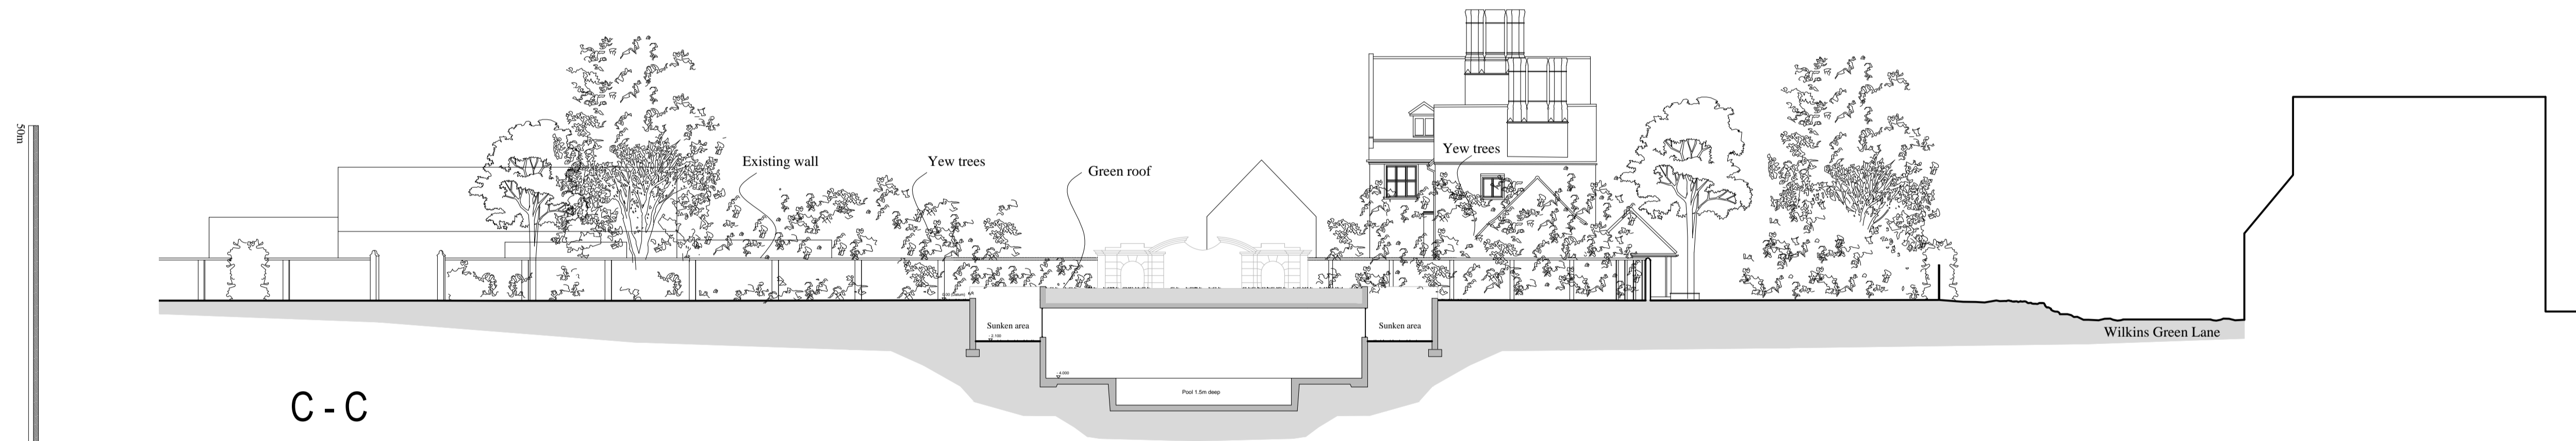

C - C

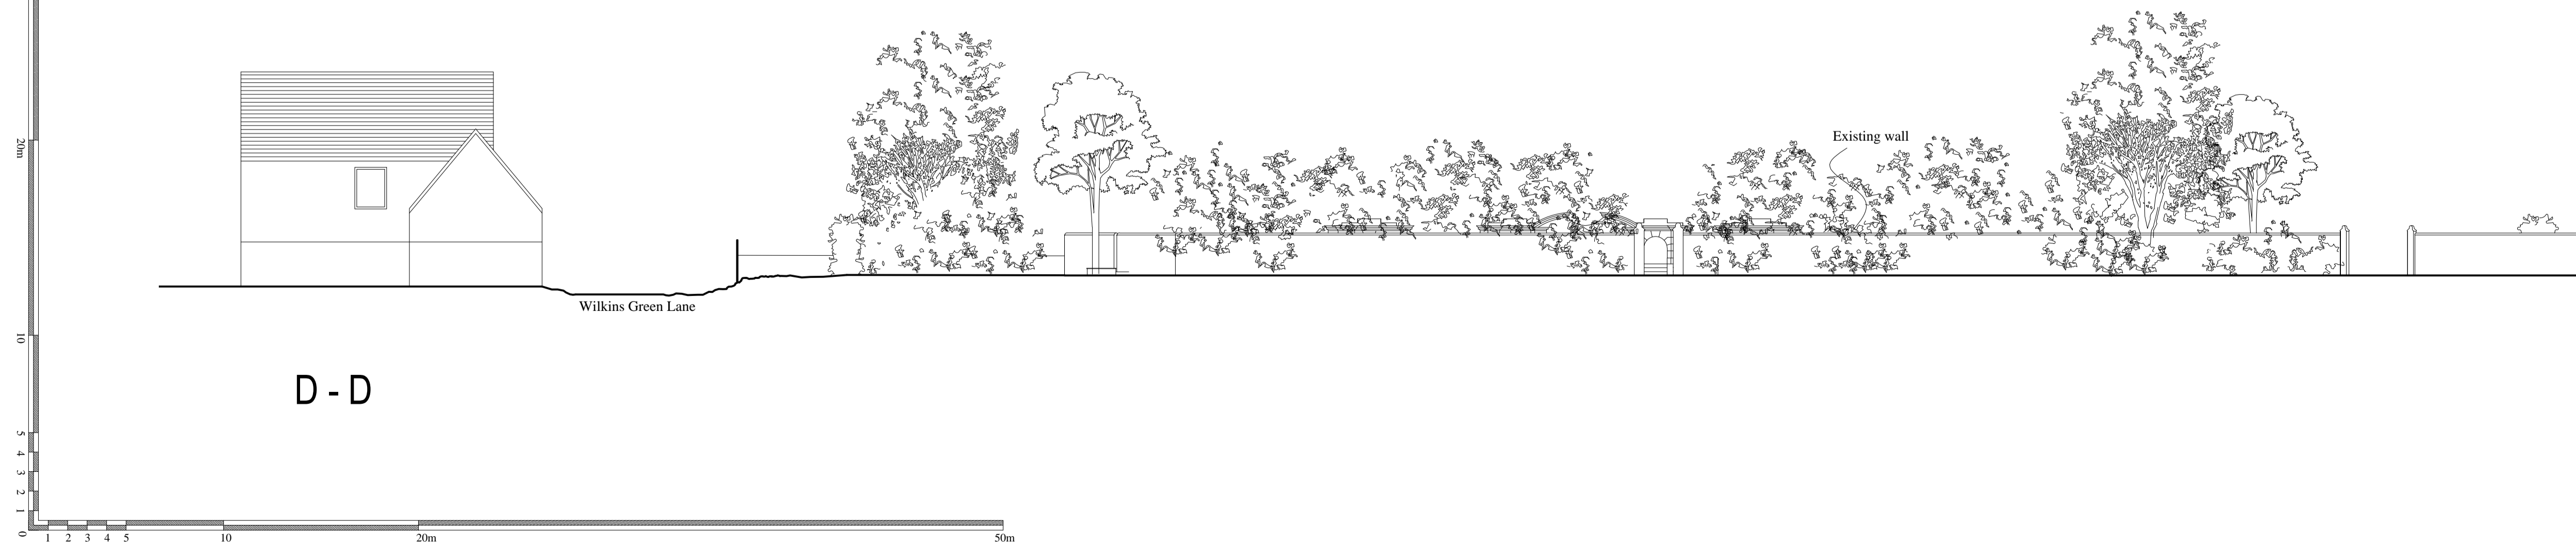

D - D

Rev	Date	Comments
PROPOSED		

PROPOSED

New Swimming Pool  
Great Nast Hyde House - Hertfordshire

Detailed Section

**RUSSELL TAYLOR ARCHITECTS**  
 mail@rtarchitects.co.uk  
 LONDON  
 CORNWALL  
 © Russell Taylor Architects own the copyright to this drawing and design  
 www.rtarchitects.co.uk  
 TEL: 020 7261 1984  
 TEL: 01563 273 092

Scale	Date	Drawn	No.	Rev.
1:200 @ A1 Size	Dec 1, 2010	GSK	6173/104	

