


PROPOSED

23 Manor Road
Hatfield
Herts AL10 9LJ

Notes:
No dimensions to be scaled from this drawing. All dimensions to be checked on site prior to commencement of works and any discrepancies referred to the Architect / Engineer / Contractor.

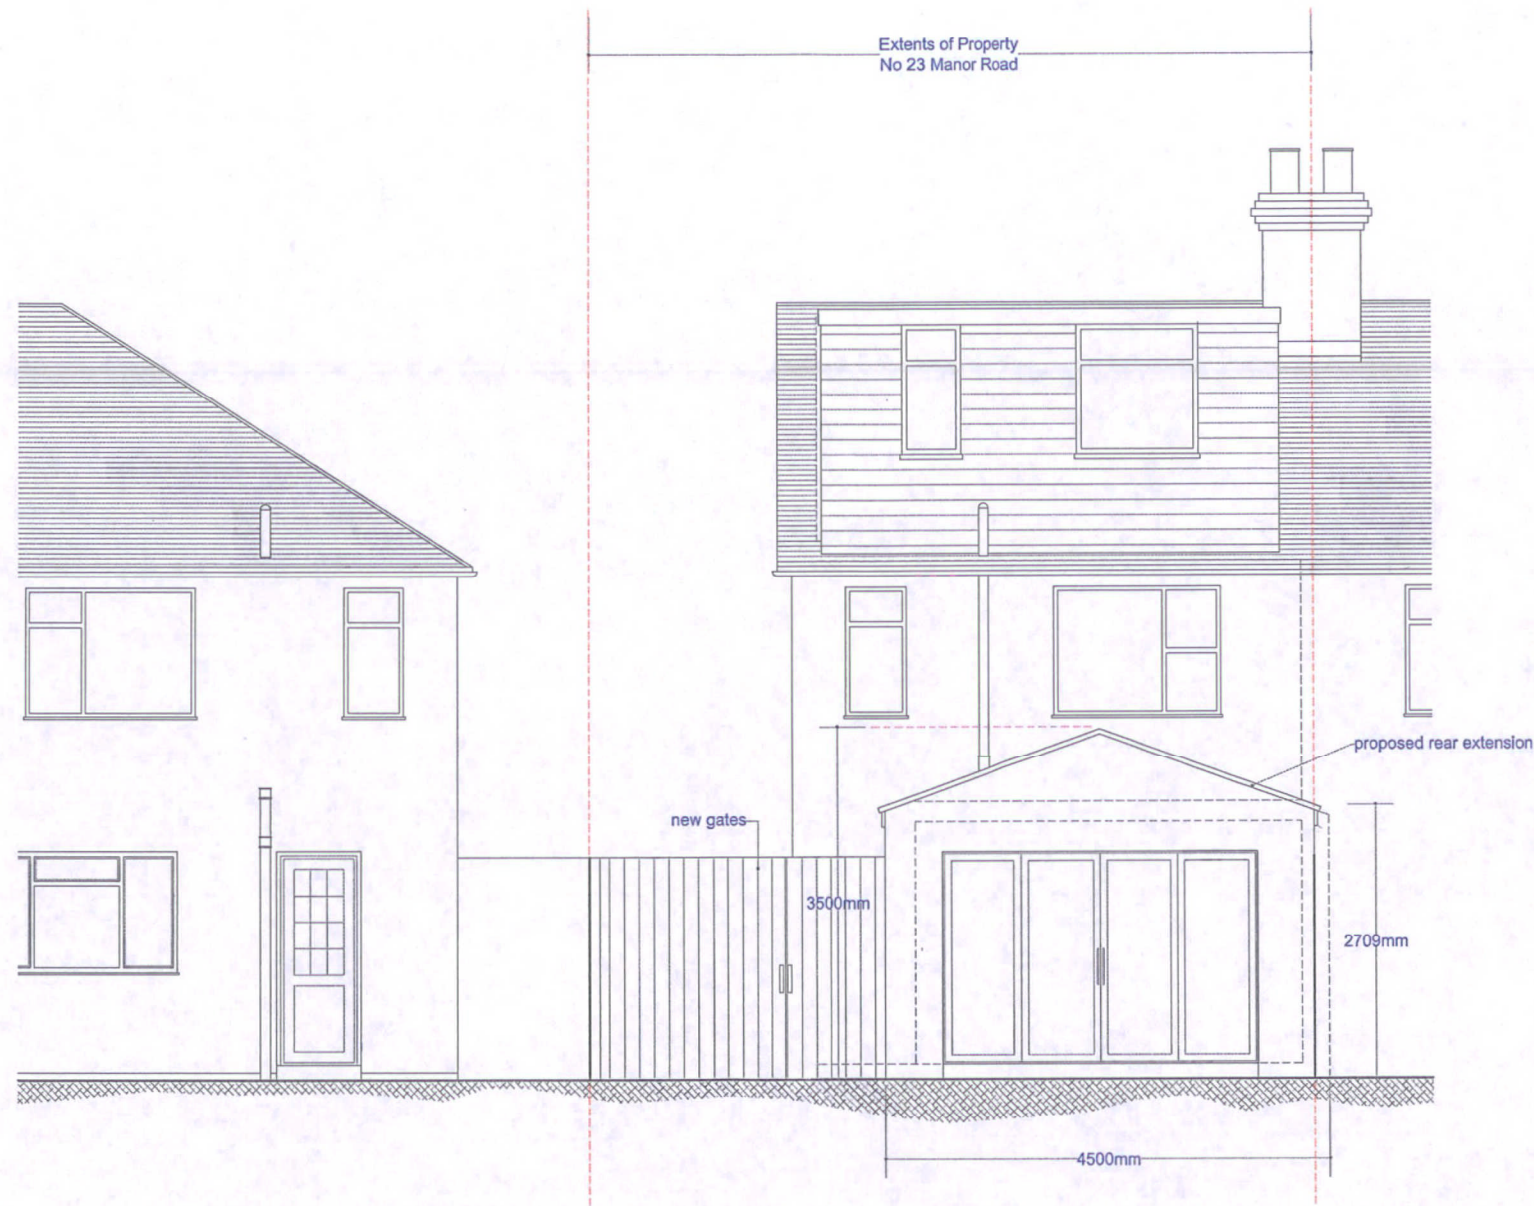

23 MANOR ROAD AL10
**PROPOSED
ELEVATION BB (REAR)**

SCALE



© 2007 MARCHETTI DESIGN + CONSTRUCTION

P25	Rev	Detail	Date	Drawn	Checked	File No.	Drawing No.	Revision	Drawing Title PROPOSED ELEVATION BB - Rear	Project Title 23 Manor Road Hatfield Herts AL10 9LJ	MARCHETTI DESIGN + CONSTRUCTION 5 Manor Road Hatfield Herts AL10 9LJ
				Client	Scale 1:100 @ A4	Date 21.03.15					