




DET
3
ELEVATION C
SCALE 1:50 @ A1

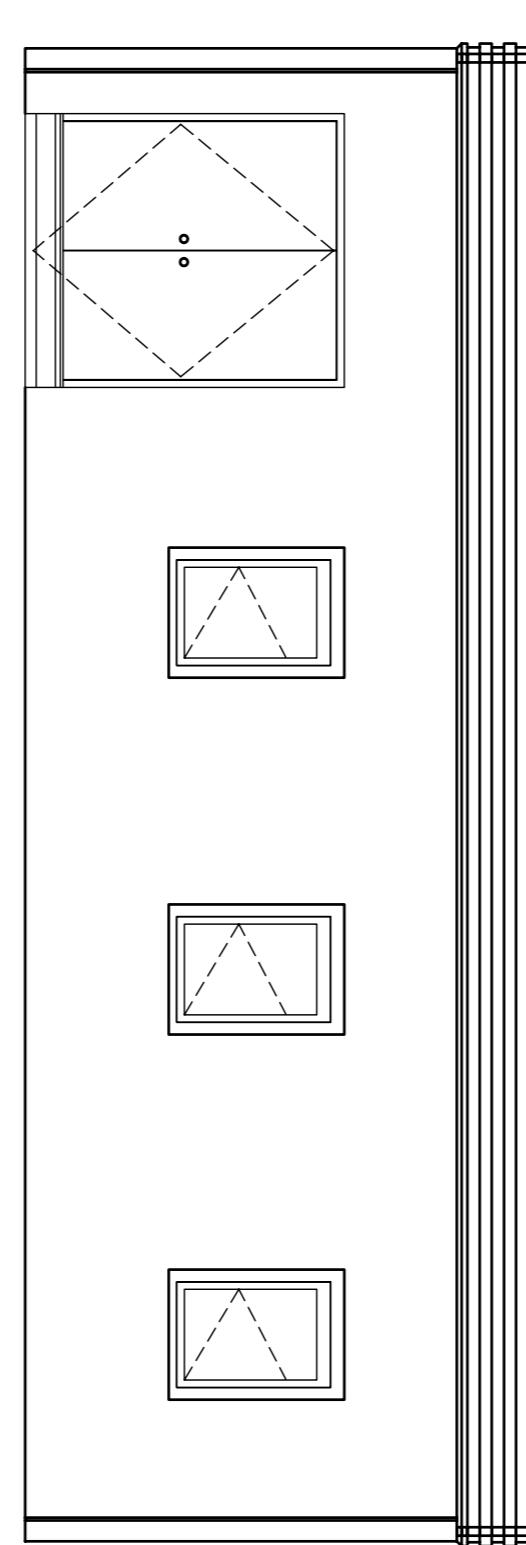


DET
2
ELEVATION B
SCALE 1:50 @ A1

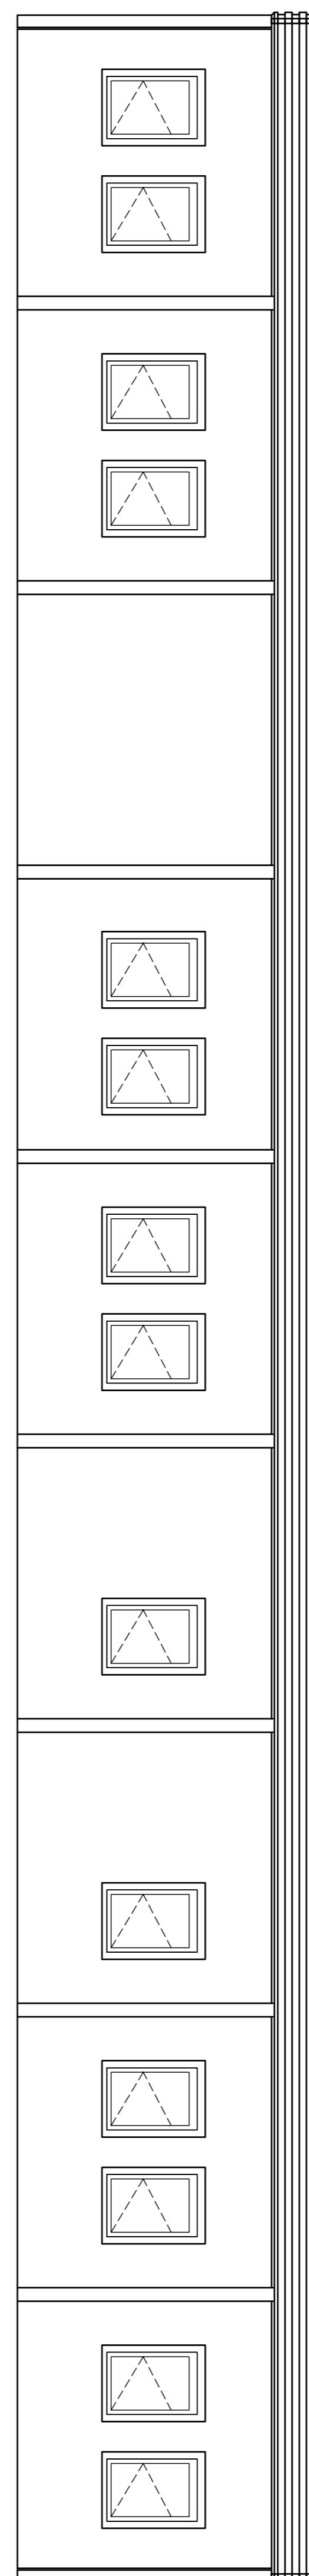

DET
1
ELEVATION A
SCALE 1:50 @ A1

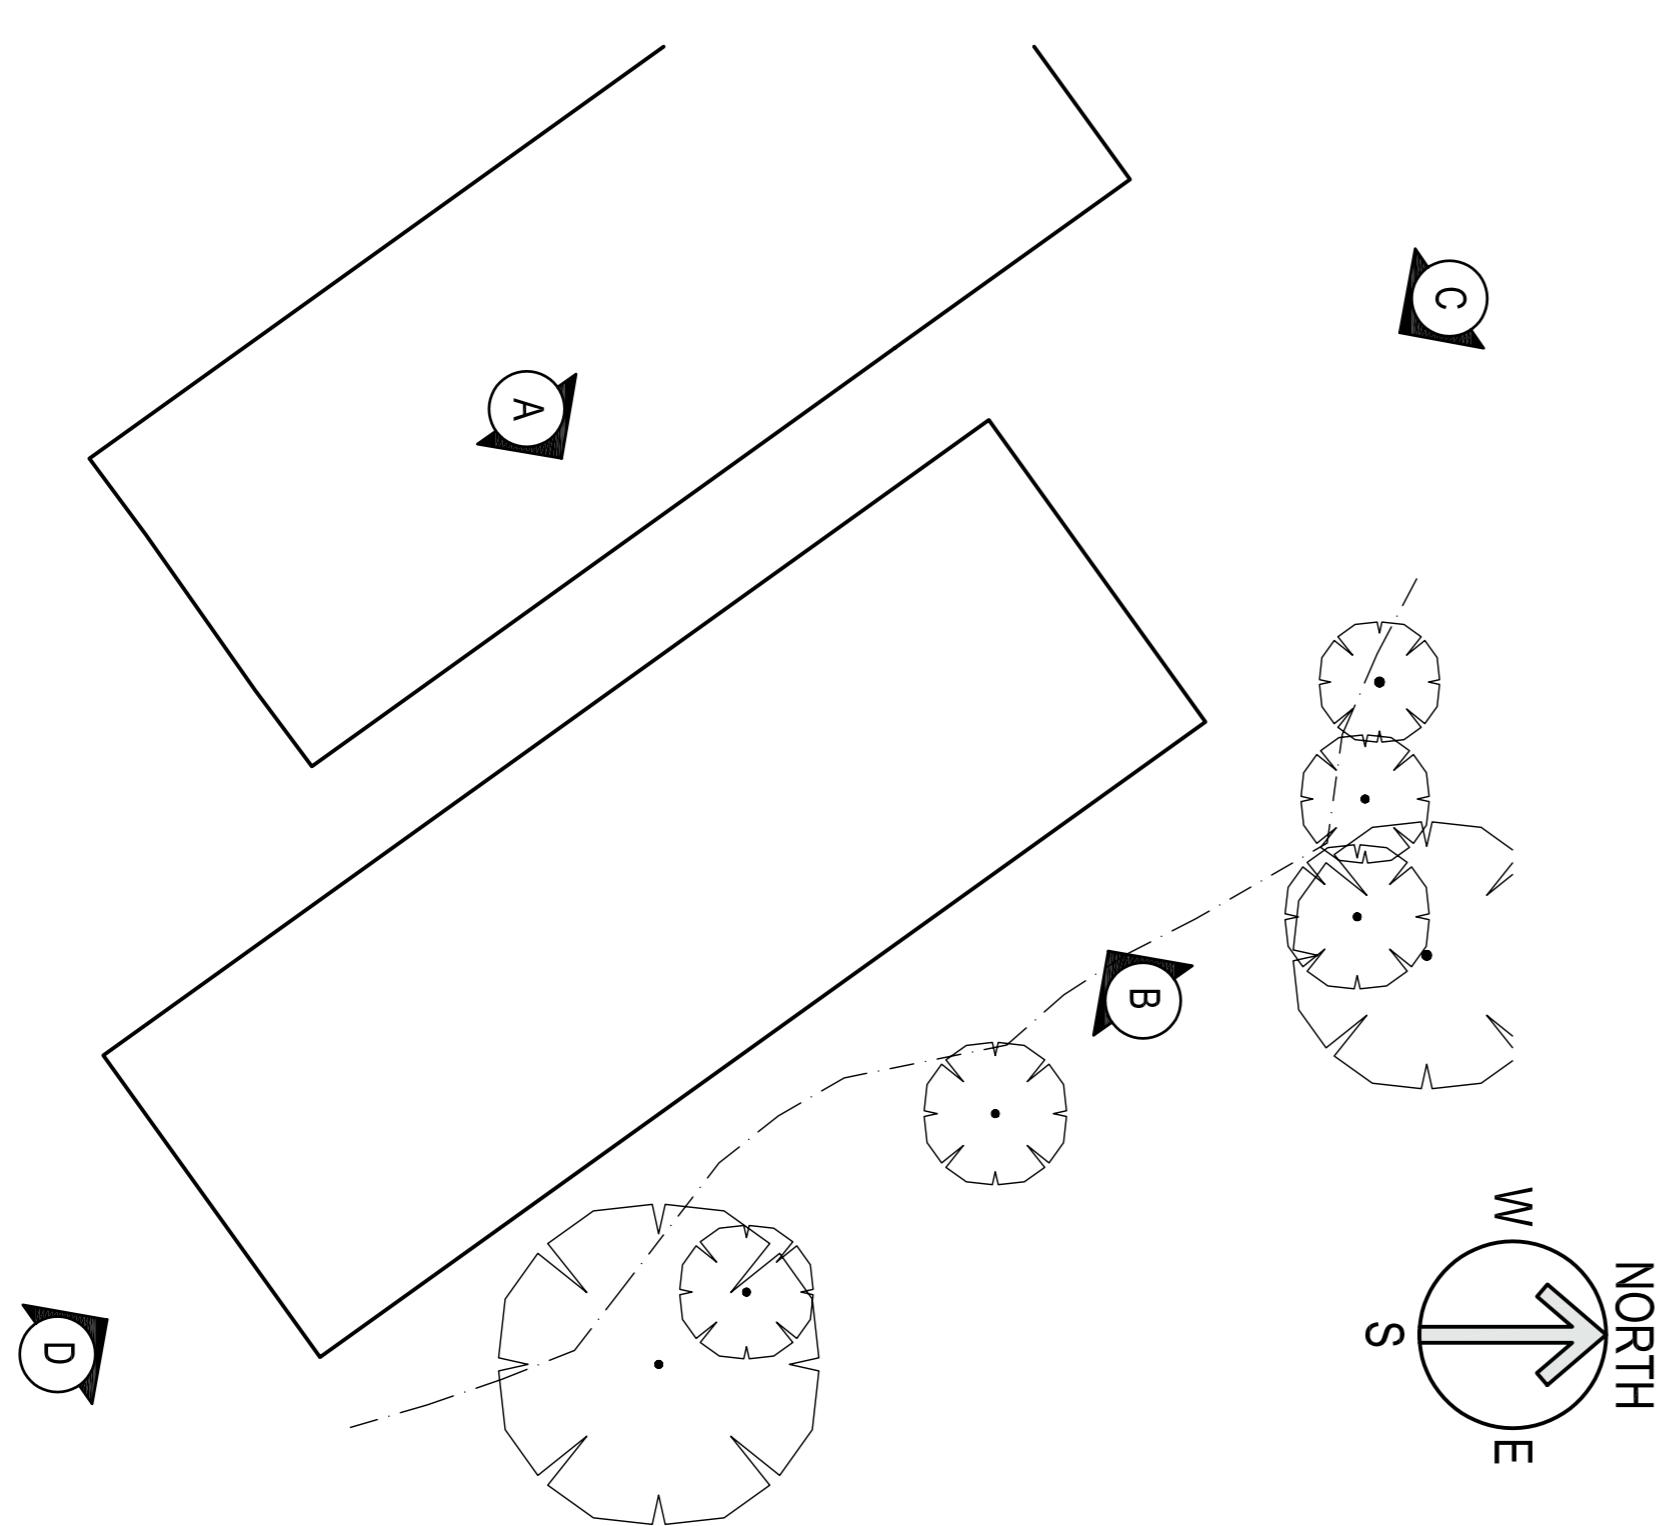

DET
5
PLAN KEY
SCALE 1:200 @ A1

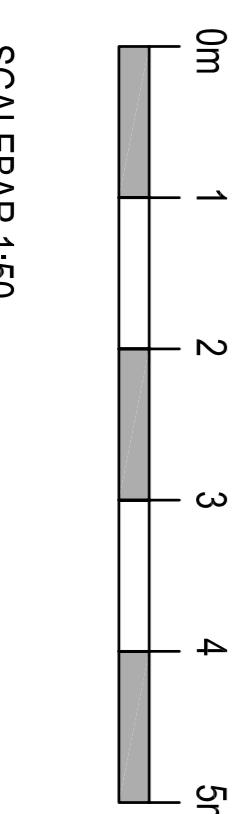

SCALEBAR 1:50

Architects/Surveyors
The Courtyard
283c Ashley Road
Hale
Cheshire
WA14 3NG
Tel: 0161 941 4476
Fax: 0161 941 4161
E Mail: info@squiresandbrown.co.uk
Web: www.squiresandbrown.co.uk

Client
QUEENSWOOD SCHOOL
Shepherd's Way, Brookmans Park
Hatfield, Hertfordshire AL9 6NS

Project

Temporary Classrooms

Drawing Title
Proposed Elevations

DET
4
ELEVATION D
SCALE 1:50 @ A1

Drawn By	NO	Checked By	DB
Scale	1:50 @ A1	Date	12.01.11
Distribution Status			PLANNING
Project Number			1294
Drawing Number	A-01-001	Revision	/