




ELEVATION AA

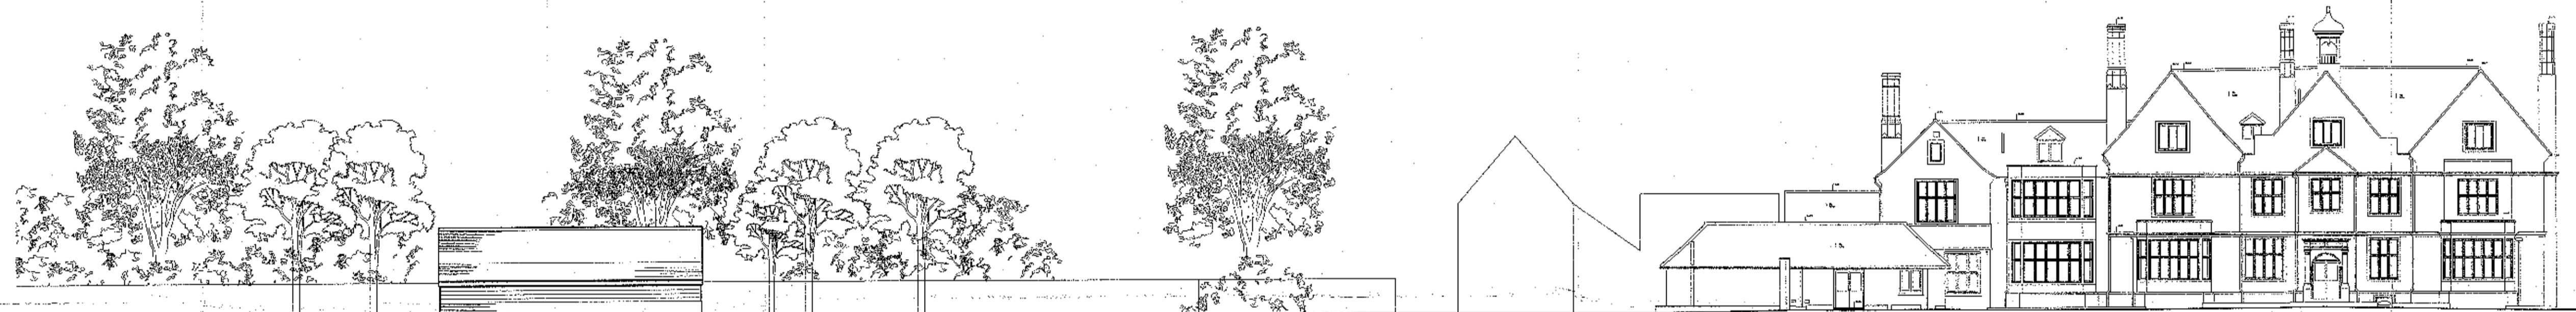

ELEVATION BB

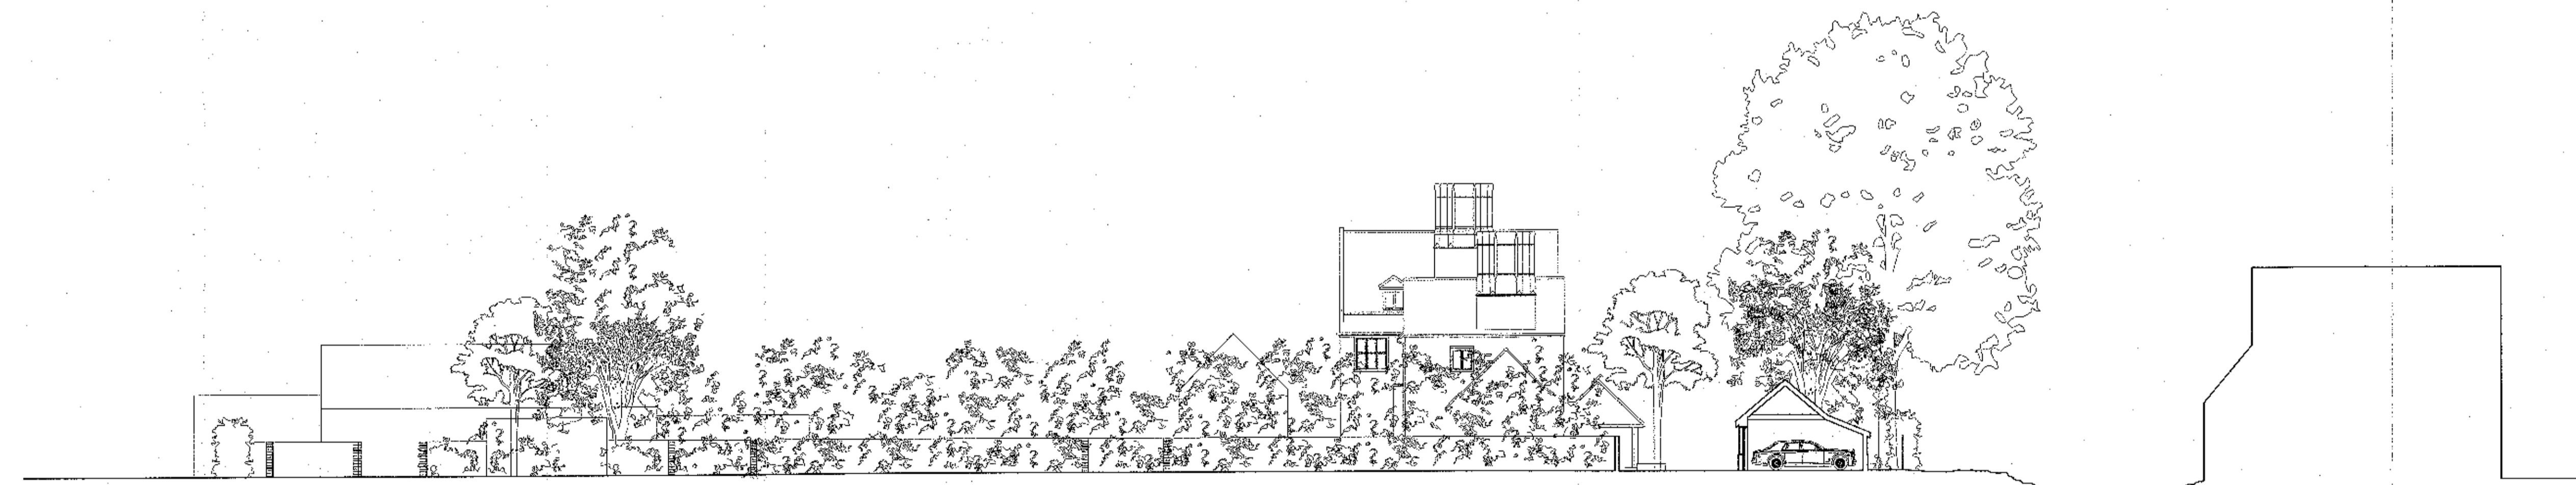

SECTION CC

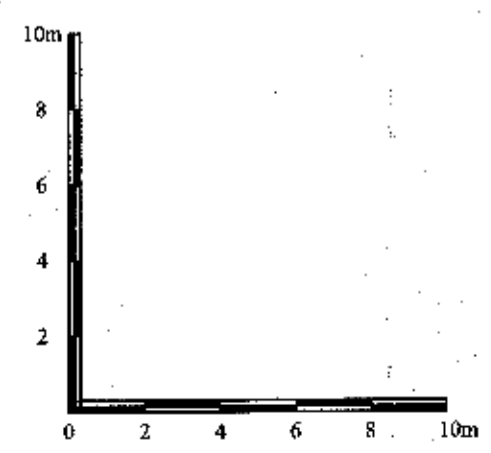

WELWYN HATFIELD  
PLANNING  
OFFICE COPY  
22 OCT 2010  
No. 2010/2149

Rev	Date	Comments
Rev B	17/08/2010	Garage design revised
Rev A	23/03/2010	Scale bars added

PROPOSED

Great Nast Hyde House  
Hertfordshire  
Site Elevations & Sections

**RUSSELL TAYLOR ARCHITECTS**  
LONDON  
CORNWALL  
Russell Taylor Architects own the copyright in this drawing and design.

Scale	Date	Drawn	No.	Rev.
1:200 @ A1 Size	Mar 26, 2010	DB	6103/105	B