


AMENDMENT
 08 OCT 2012
 NO: S6/2012/1635/FP

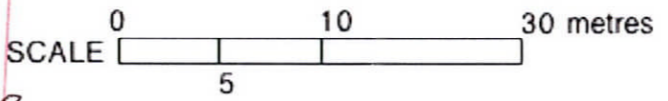


GLA Architecture and Design
 Suite T, 25 Horsell Road, Highbury, London N5 1XL
 T 020 7700 2916 F 020 7700 2933 E g@glad.co.uk

Revision - A1: 08.10.12: ga : The island fencing's landscape omitted
 The spot amended

| | | |
|--|-------------------|----------------|
| Client THE TRUSTEES OF THE TWELVE APOSTLES CHURCH | | |
| Main Contractor | | |
| Project PROPOSED CAR PARK EXTENTION AND LANDSCAPING TO THE TWELVE APOSTLES CHURCH, KENTISH LANE, BROOKMANS PARK, AL9 6NG | | |
| Drawing Title PROPOSED EXTENDED CAR PARK AND LANDSCAPING | | |
| Scale 1:500 @ A3 | Date June 2012 | Drawn By RK |
| Project No 1207 | Drawing No 03 | Rev A1 |
| DO NOT SCALE THIS DRAWING ALL DIMENSIONS TO BE CHECKED ON SITE | | |
| DRAWING STATUS | | |
| A SCHEME - Outline/Scheme drawings for proposals, budgets, etc | | |
| B DESIGN DEVELOPMENT - Evolving final design drawings for approvals, tenders, billing etc | | |
| C CONSTRUCTION - Fully developed drawings issued under instruction for construction | | |
| ONLY STATUS C DRAWINGS TO BE USED FOR CONSTRUCTION PURPOSES | | |

- **Category A**
Trees of high quality and value capable of making a substantial contribution for at least 40 years.
- **Category B**
Trees of moderate quality and value capable of making a significant contribution for at least 20 years.
- **Category C**
Trees of low quality and value but adequate until new planting can be established. Young trees with a stem diameter of less than 150mm.
- **Category R**
Trees in such condition that any existing value would be lost within 10 years.

Use some of the spoil for the build-up to the new landscaping adjoining Woodfield Lane. Any used spoil to be removed from site.

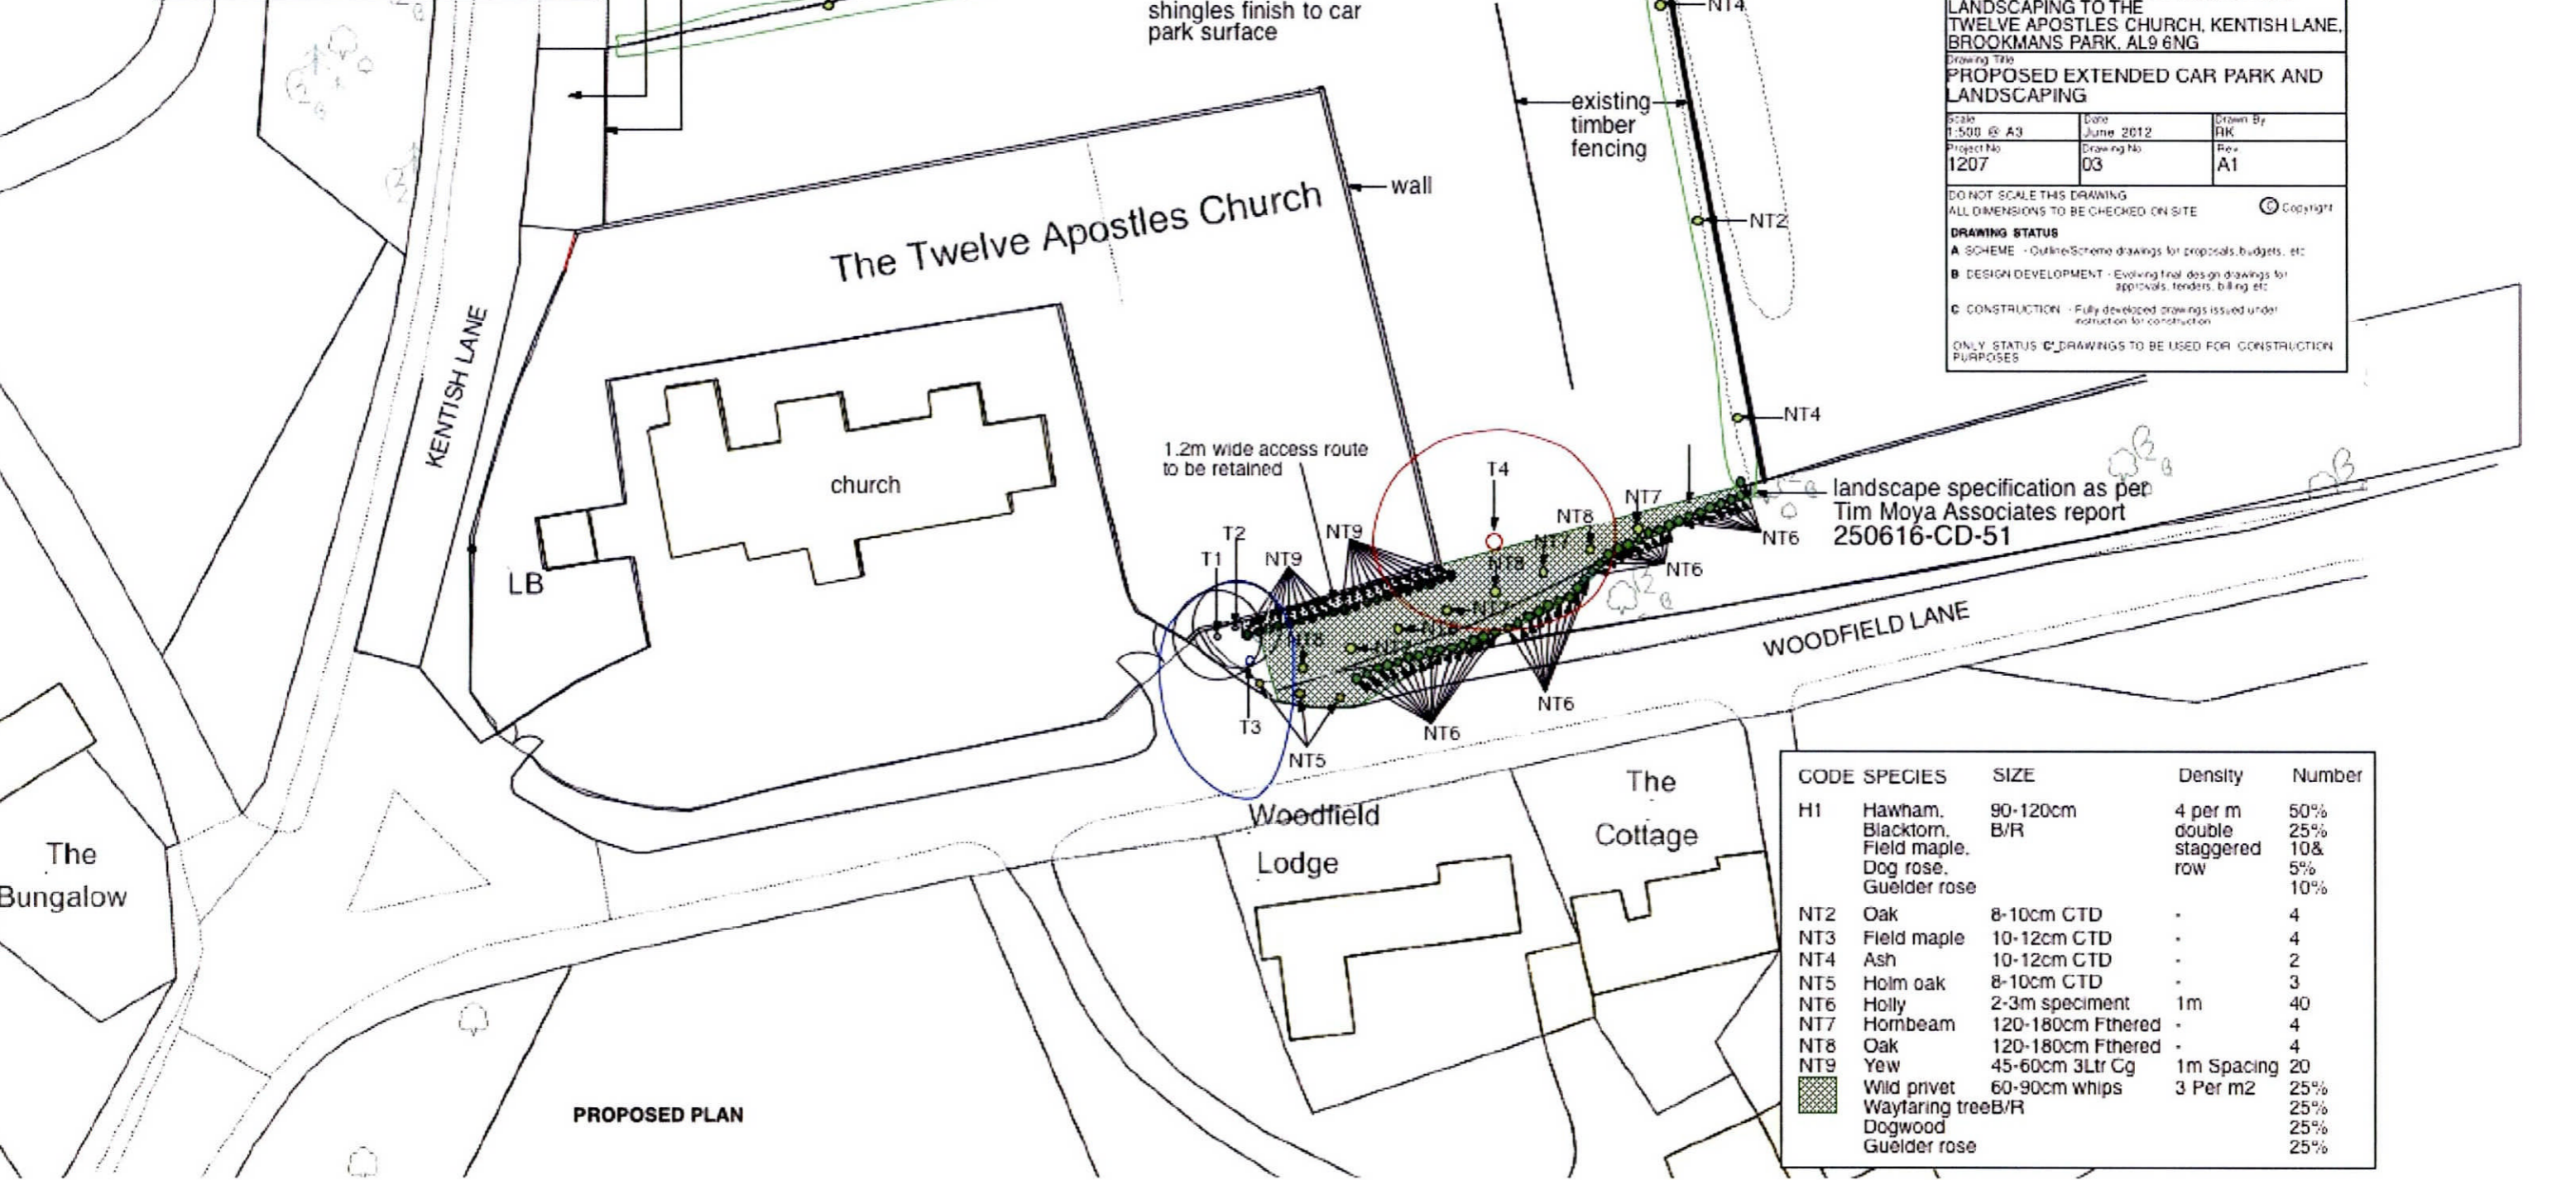

| CODE | SPECIES | SIZE | Density | Number |
|-----------|----------------|-------------------|------------|--------|
| H1 | Hawthorn | 90-120cm | 4 per m | 50% |
| | Blackthorn | B/R | double | 25% |
| | Field maple | | staggered | 10% |
| | Dog rose | | row | 5% |
| | Guelder rose | | | 10% |
| NT2 | Oak | 8-10cm CTD | - | 4 |
| NT3 | Field maple | 10-12cm CTD | - | 4 |
| NT4 | Ash | 10-12cm CTD | - | 2 |
| NT5 | Holm oak | 8-10cm CTD | - | 3 |
| NT6 | Holly | 2-3m specimen | 1m | 40 |
| NT7 | Hornbeam | 120-180cm Fthered | - | 4 |
| NT8 | Oak | 120-180cm Fthered | - | 4 |
| NT9 | Yew | 45-60cm 3Ltr Cg | 1m Spacing | 20 |
| [Pattern] | Wild privet | 60-90cm whips | 3 Per m2 | 25% |
| | Wayfaring tree | B/R | | 25% |
| | Dogwood | | | 25% |
| | Guelder rose | | | 25% |

PROPOSED PLAN