


PLANNING
DEPARTMENT


10 JUL 2013

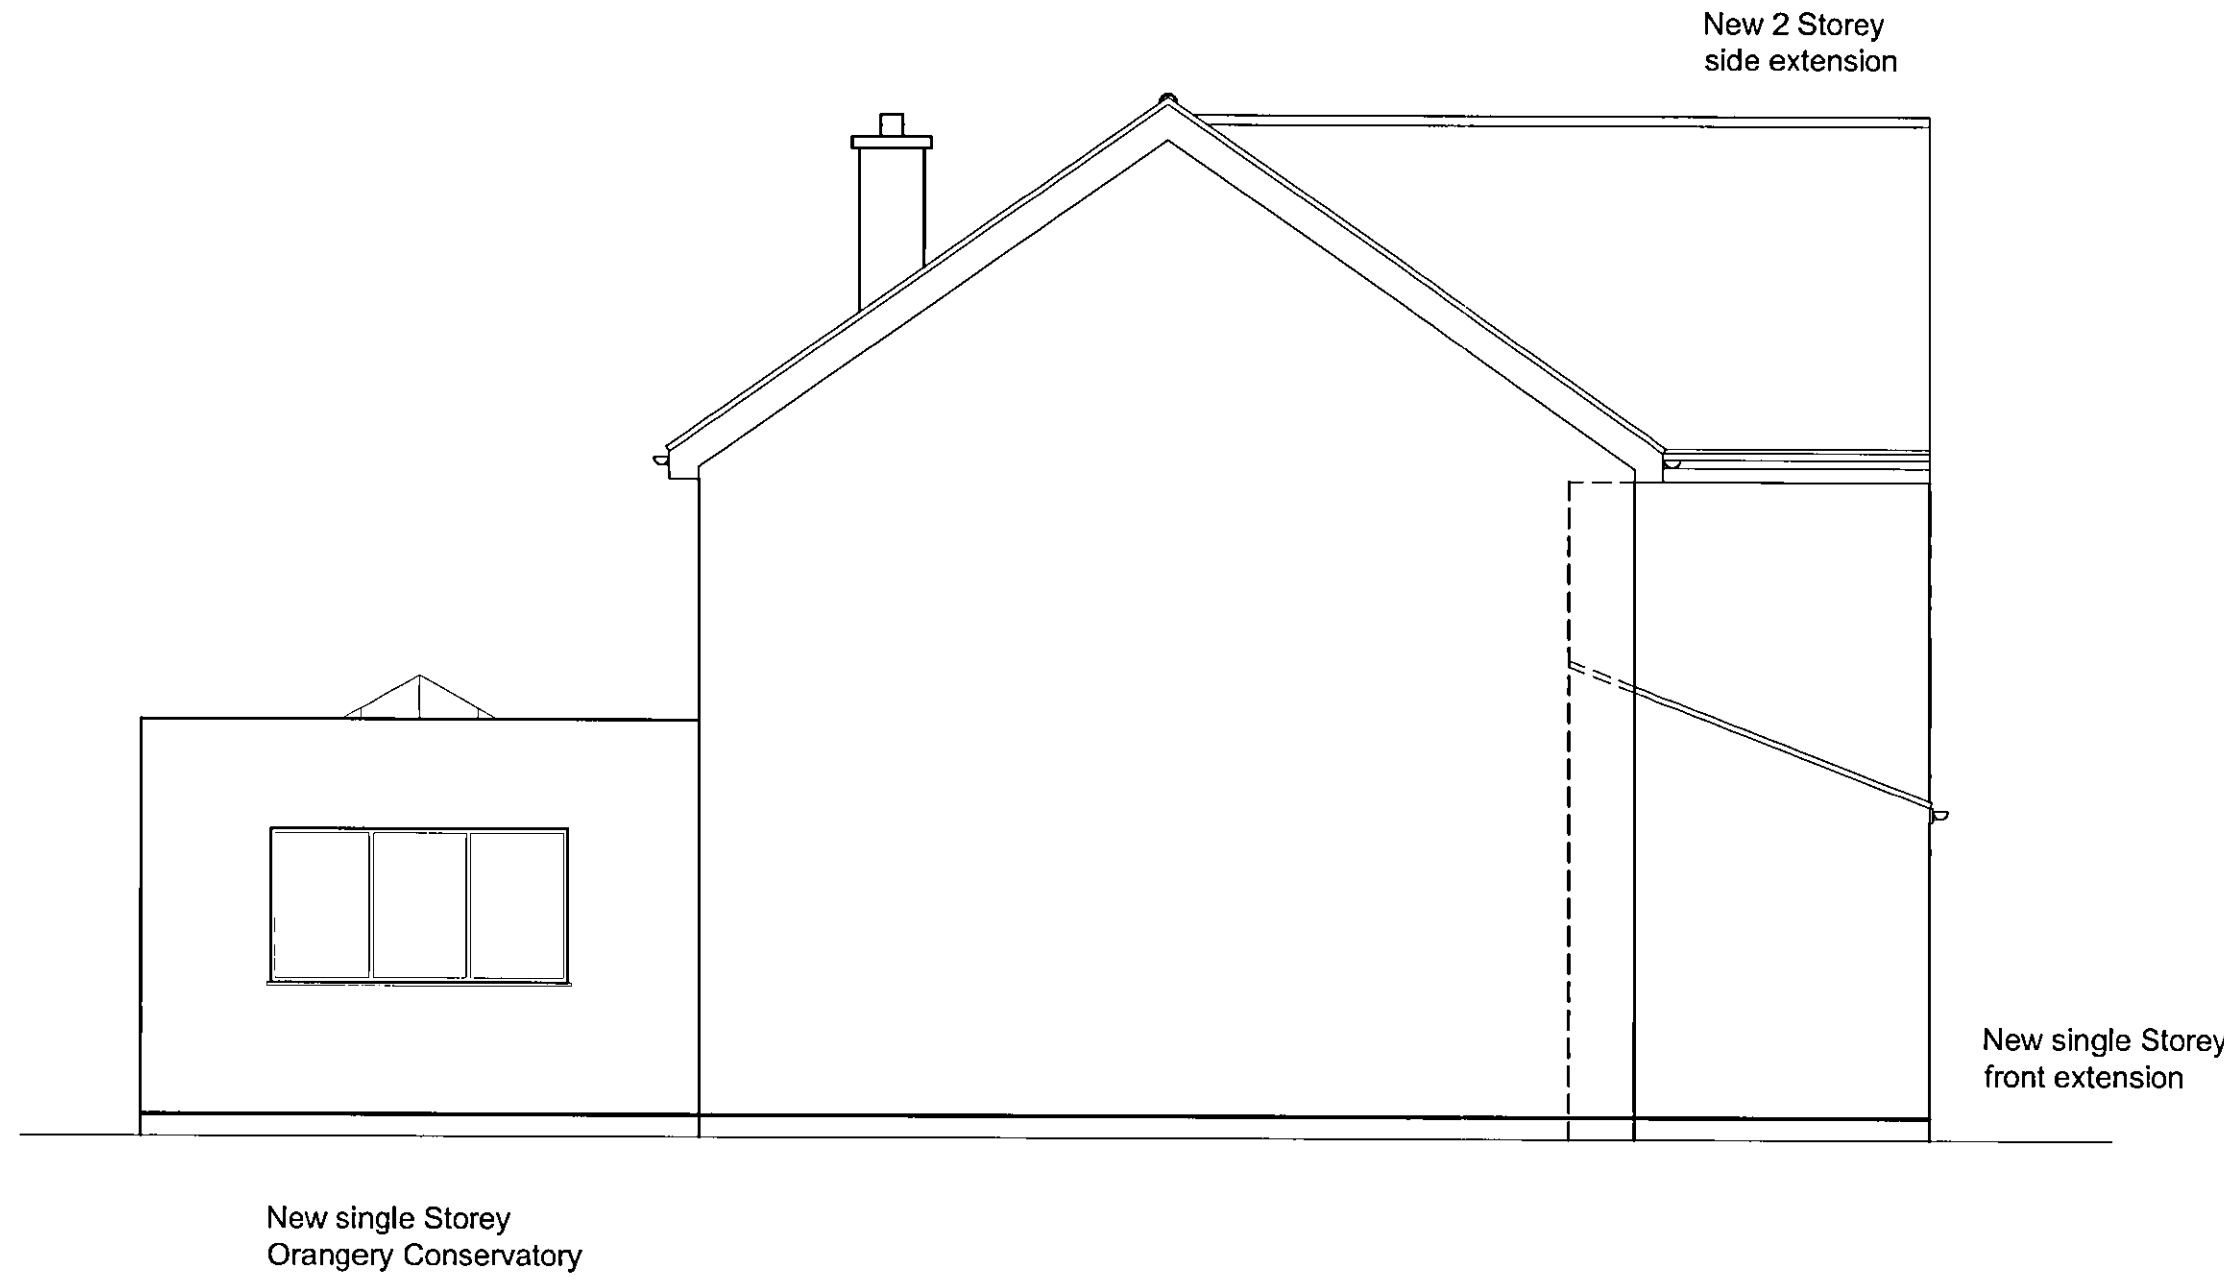

Disclaimer: This drawing must not be reproduced in whole or part without consent. Work only to figured dimensions which are to be checked on site. Advise of any discrepancies.

Project:
**12 Ramsey Close
Brookmans Park**

Drawing:
**Flank Elevation
Proposed**

	Gordon Marshall Building Surveying 46 Cotton Road Potters Bar, Hertfordshire EN6 5JG	Scale: 1:50
	t: 01707 658068	Date: MAY 13
		Job No: 244
		Drg No: 205