
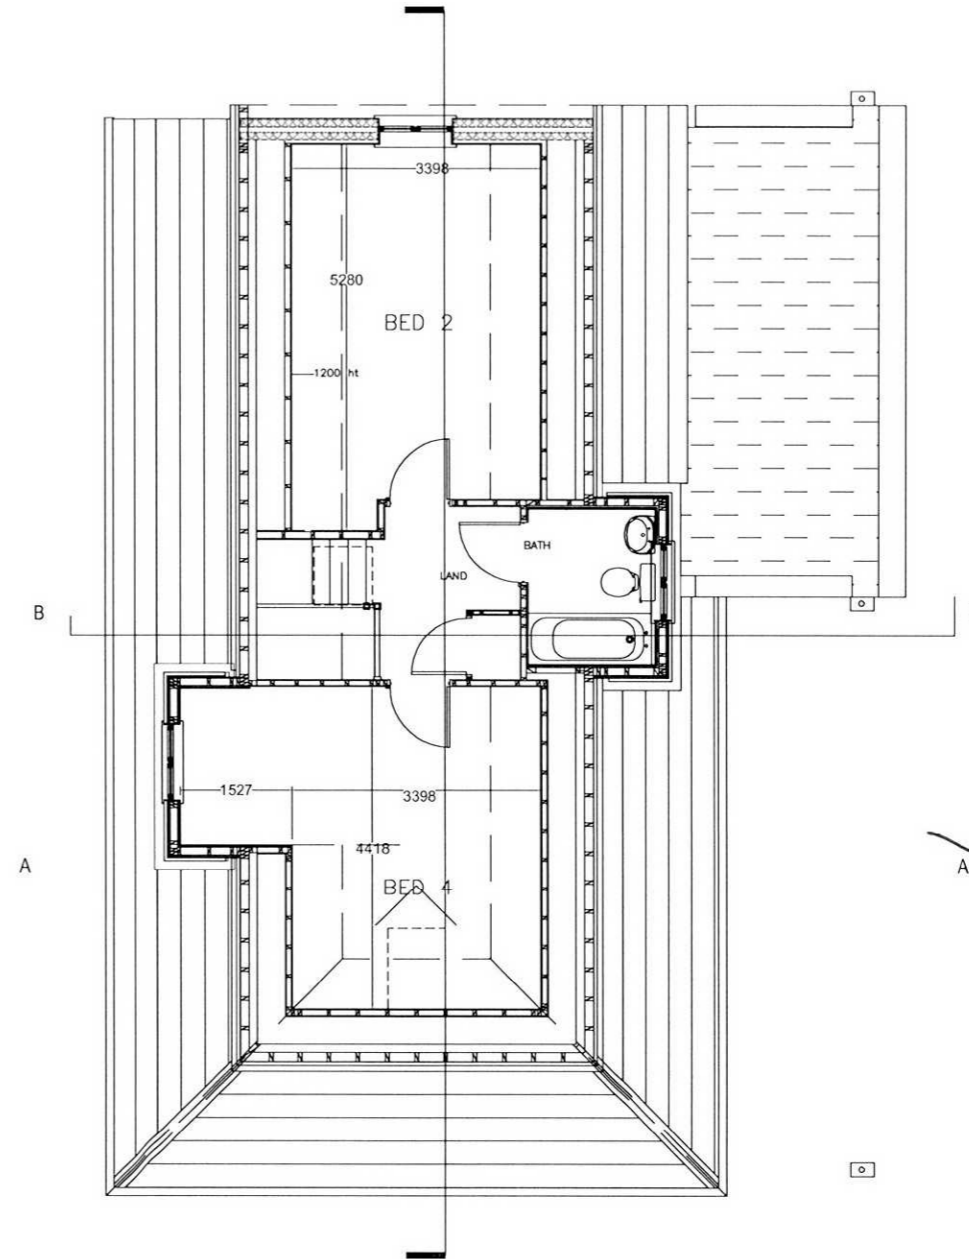


GROUND FLOOR

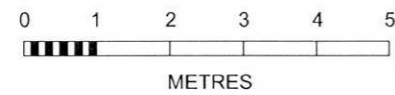

FIRST FLOOR

SUPERSEDED
13 NOV 2009
NO: 6

SS
12 OCT 2009
2009/2110
No:

21 OCT 2009

- Revisions:
- | Suffix | Date | Drawn/ | Description |
|--------|----------|--------|--|
| A | Dec 07 | PB | Planning Amendments |
| B | April 09 | PB | Roof ht. & first floor |
| C | May 09 | BPS | Amended notation for planning |
| D | Jul 09 | PB | Lowered roof & reduced dormer |
| E | Sep 09 | BPS | Amended to incorporate Planning comments issued for planning |

GENERAL
Wings, Report any dimensional discrepancies.

©This drawing is the property of Philip Bailey Architects and must not be copied or reproduced in full or in part without express written permission

- Approval
 - Preliminary
 - Information
 - Tender
 - Construction
 - As Built
- Project 36 Theobalds Road Cufley
Drawing Proposed Plans
Format A3

Client MR & MRS T Leake
Scale 1:100
Date July 07
Project Ref. 409
Drawing No. 6
Revision E

philipbailey architects

11 Beaumont Gate
Shenley Hill
Radlett
Herts WD7 7AR
Tel: 01923 289960
Fax: 01923 289961