



GROUND

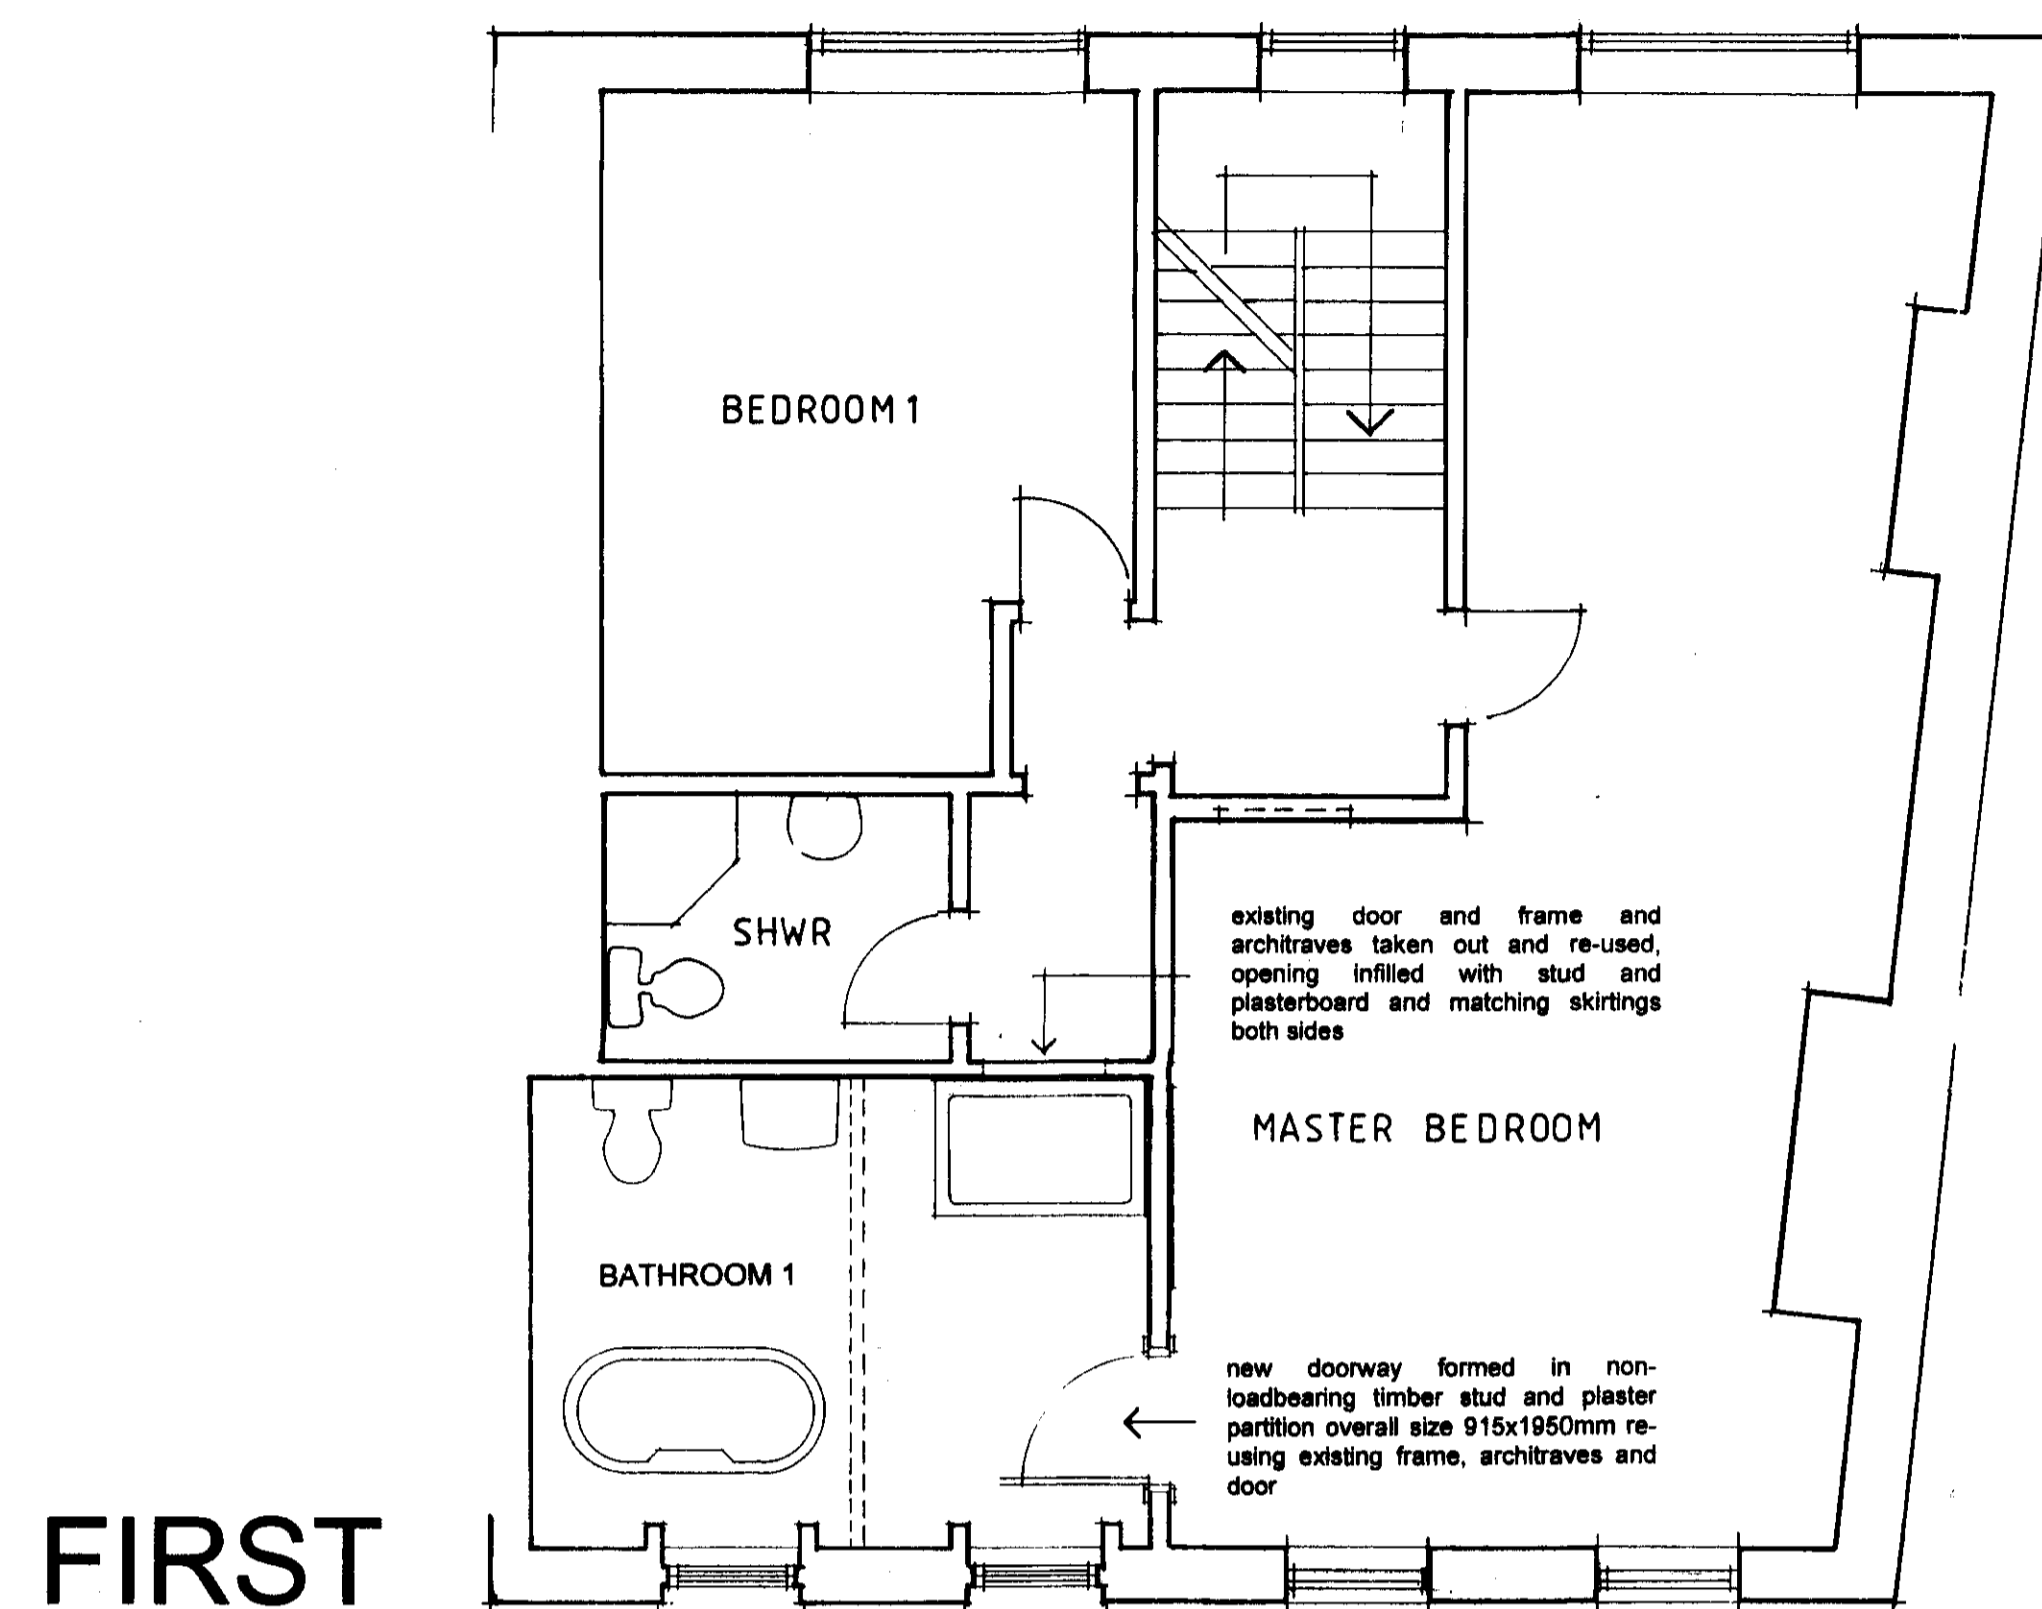

FIRST

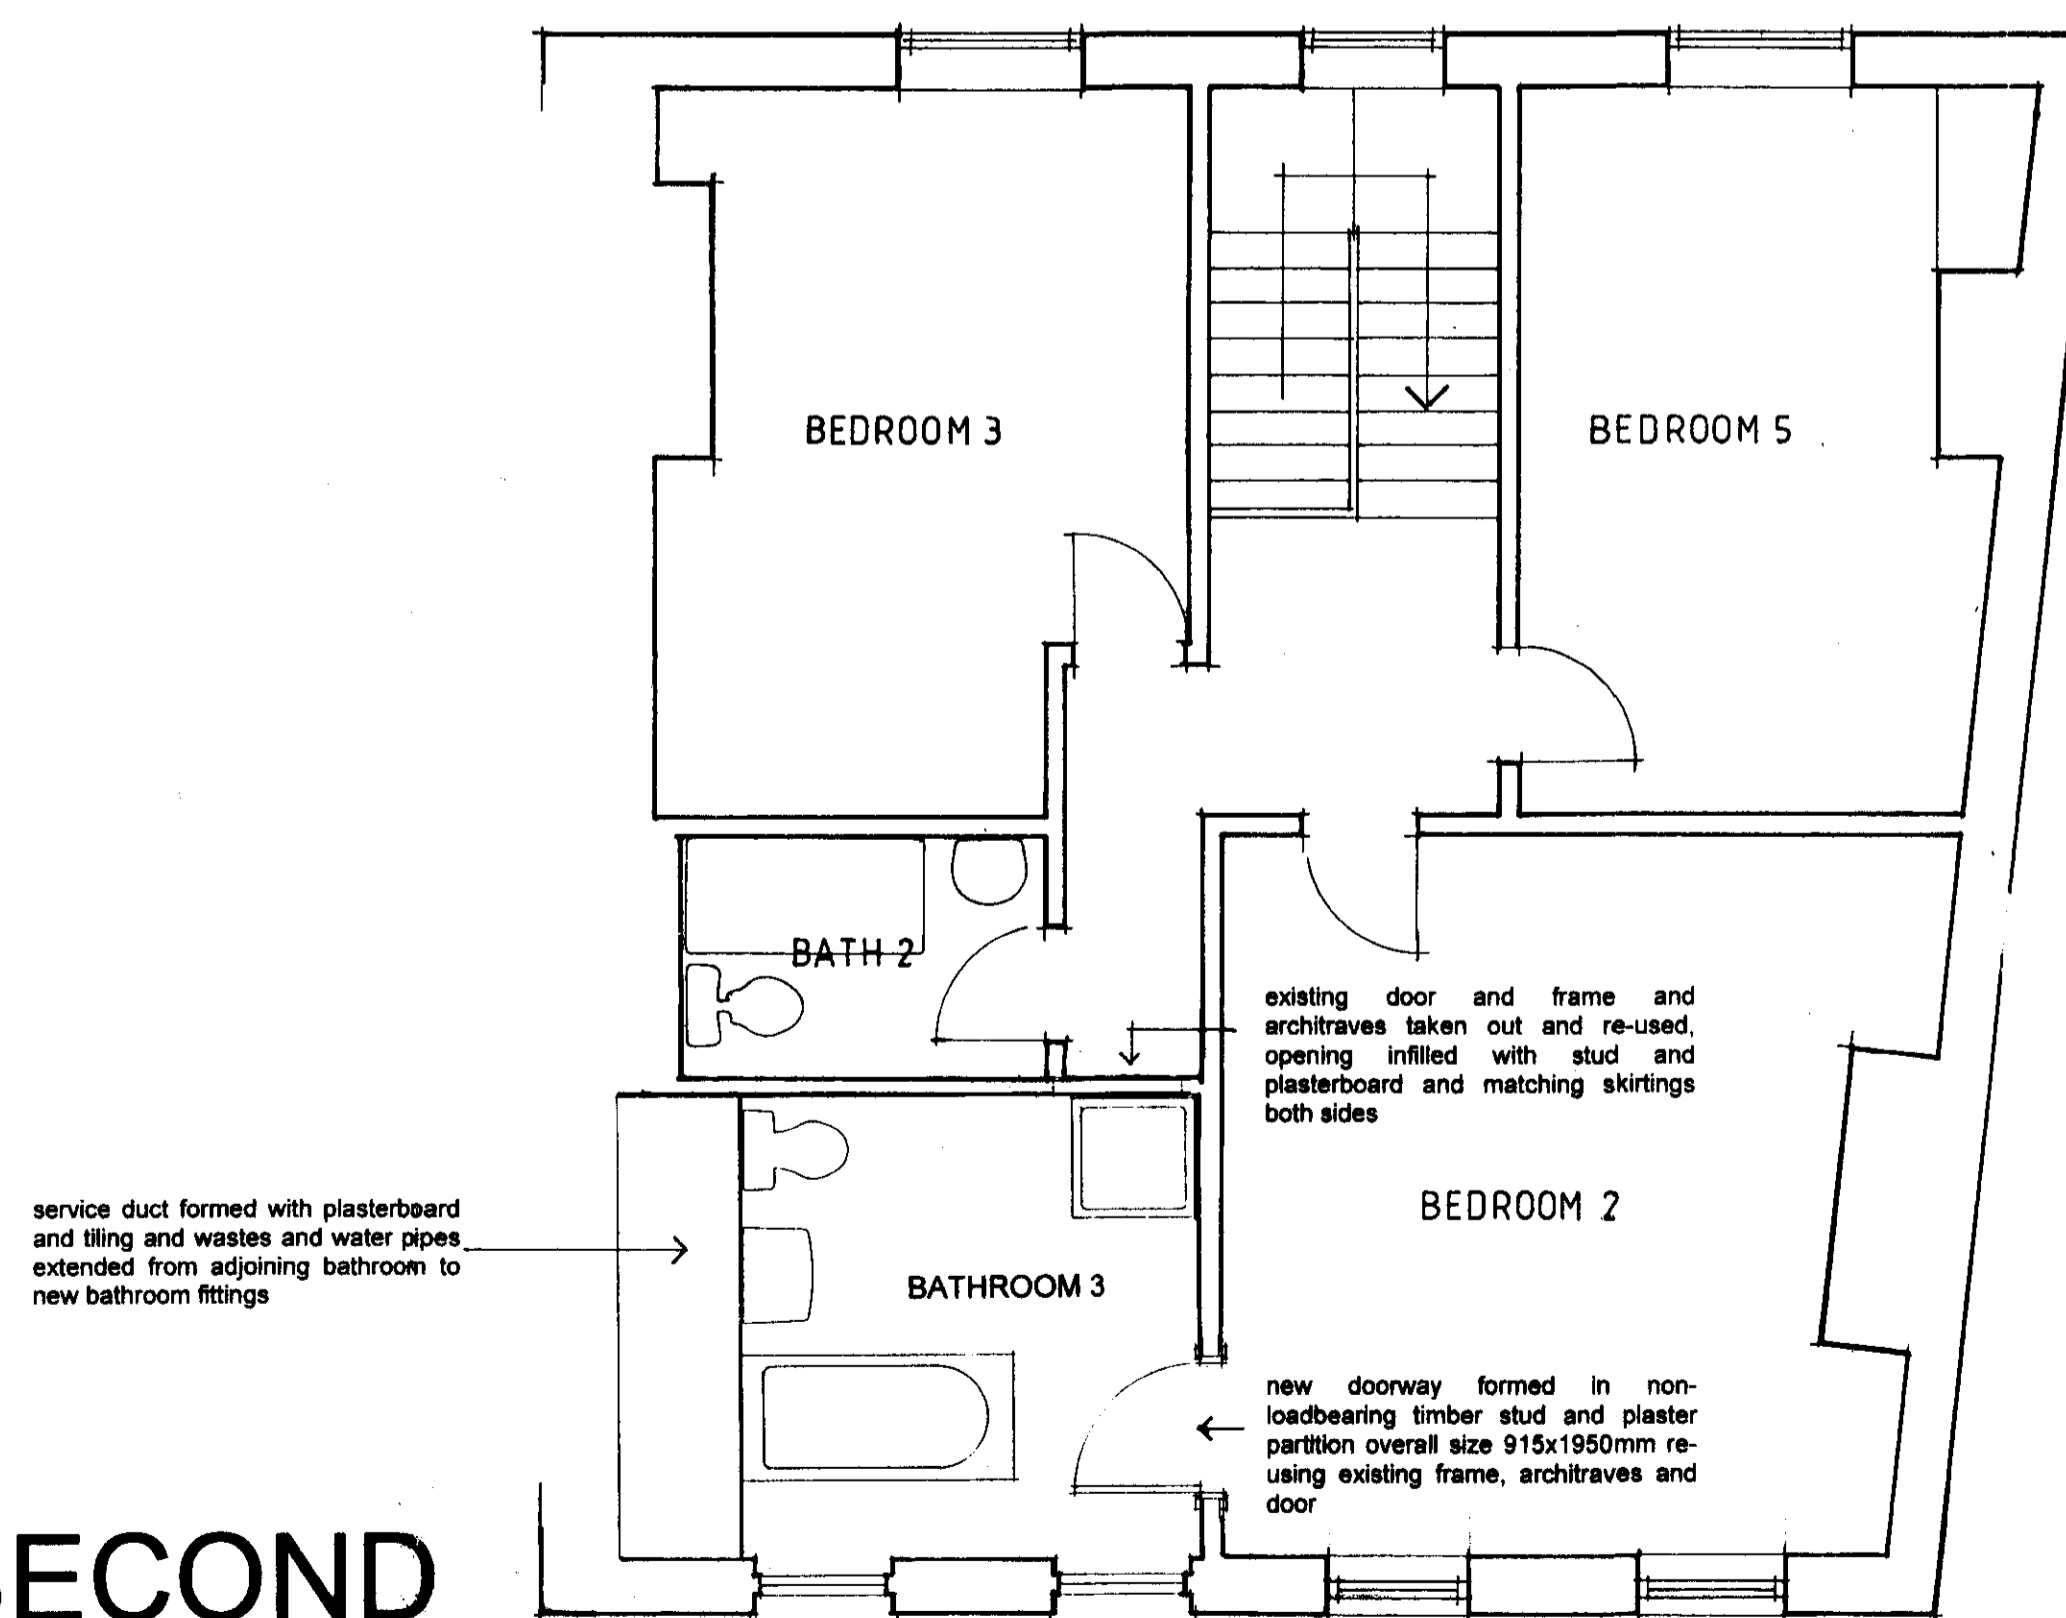

SECOND

DRWG No 797.07

7 FORE STREET HATFIELD AL9 5AN

PROPOSED FLOORS

Scales: 1:50 @ A1

02 Feb 2010 Copyright RM Crump Ltd tel: 01763288491/email: mcrumpk@btinternet.com