

NOTES

When printing from PDF please ensure 100% scaling or that 'Page Scaling' is set to 'none'.

All dimensions to be checked on site prior to construction.
This drawing is copyright YOOP Architects.



FRONT ELEVATION A-A (SOUTHEAST)

0m 1m 2m 3m 4m 5m
SCALE @ 1:100

PLANNING DEPARTMENT
OFFICE COPY

22 DEC 2011

2011/2856

A Dormer windows reduced in depth
New hip roof to garage omitted

REV. DESCRIPTION

PLANNING


YOOP Architects
Architecture for people

Compass House 37-41 Church Road
Stanmore Middlesex HA7 4AA
info@yooparchitects.co.uk
020 8954 6291

JOB: THEOBALDS ROAD
42 Theobalds Road
Cuffley EN6 4HL

DRWNG: FRONT AND REAR
ELEVATIONS PROPOSED

SCALE	DATE	DRN	CHK
1:100@A3	Apr 2011	SU	GE
JOB NUMBER	DRWG NUMBER	REVISION	
10/071	071/PL/004	A	

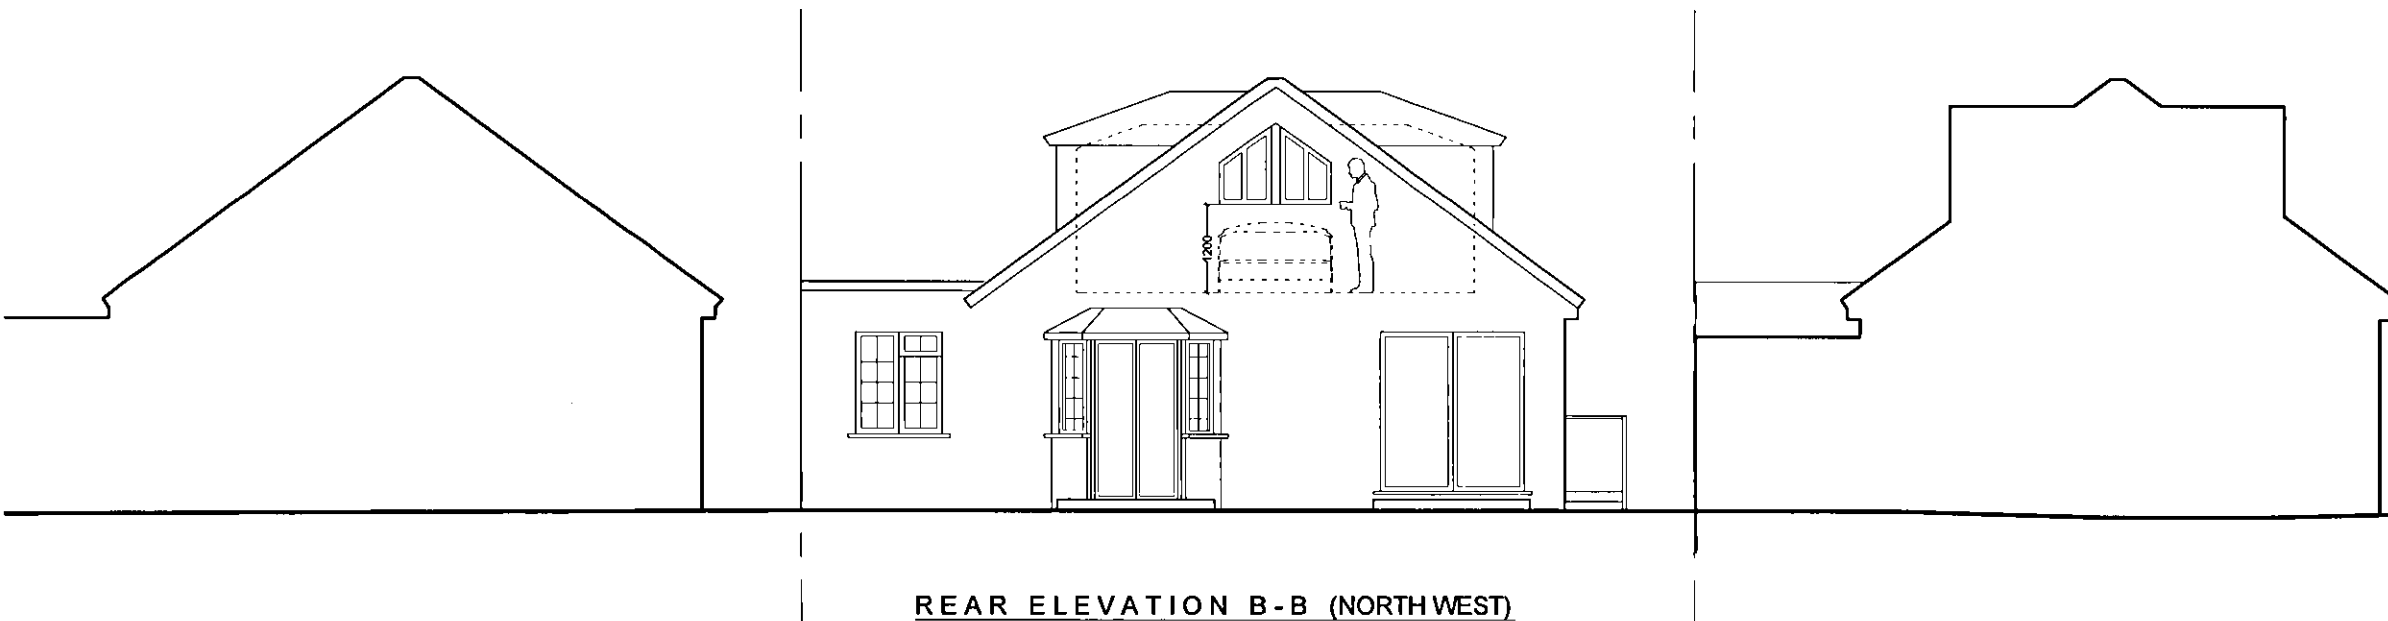

REAR ELEVATION B-B (NORTHWEST)

0m 1m 2m 3m 4m 5m
SCALE @ 1:100