

NOTES

When printing from PDF please ensure 100% scaling or that 'Page Scaling' is set to 'none'.

All dimensions to be checked on site prior to construction.
~~© 2011 YOOP Architects Ltd.~~
 This drawing is copyright YOOP Architects.



FRONT ELEVATION A-A (SOUTHEAST)


0m 1m 2m 3m 4m 5m

SCALE @ 1:100

PLANNING
DEPARTMENT

17 JUN 2011

- 2011 / 11 16

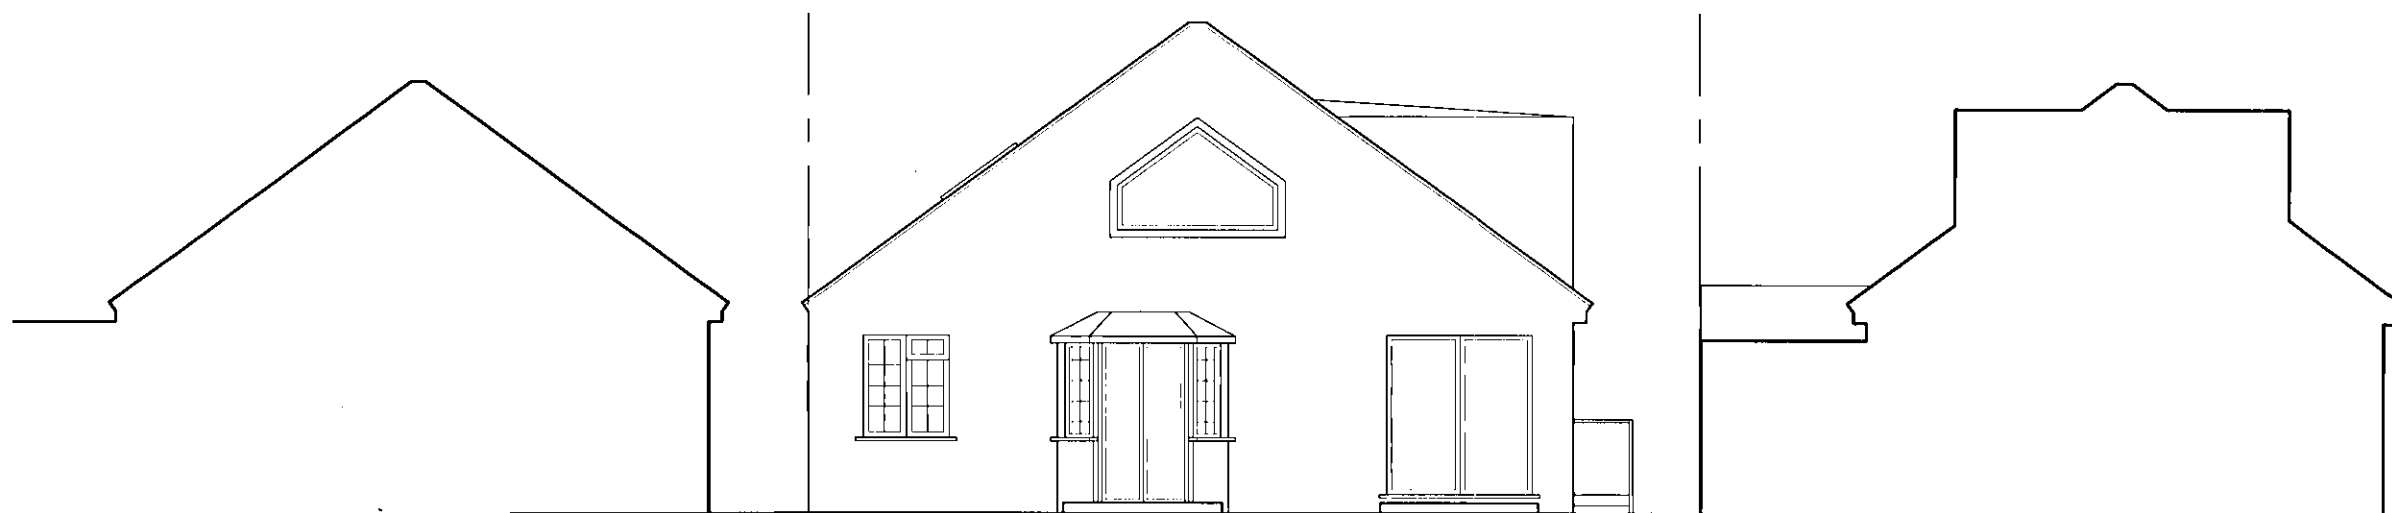

REAR ELEVATION B-B (NORTH WEST)

0m 1m 2m 3m 4m 5m

SCALE @ 1:100

REV. DESCRIPTION

PLANNING

YOOP Architects
 Architecture for people

Compass House 37-41 Church Road
 Stanmore Middlesex HA7 4AA

Info@yooparchitects.co.uk

020 8954 6291

JOB: THEOBALDS ROAD
 42 Theobalds Road
 Cuffley EN6 4HL

DRWG: FRONT AND REAR
 ELEVATIONS PROPOSED

SCALE	DATE	DRN	CHK
1:100@A3	Apr 2011	SU	GE
JOB NUMBER	DRWG NUMBER	REVISION	
10/071	071/PL/004	-	