


PROPOSED PLAN  
SCALE 1:50

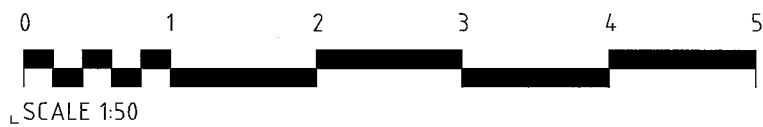

**Portess and Richardson**  
CHARTERED ARCHITECTS ~ SURVEYORS

193 LINCOLN ROAD PETERBOROUGH PE1 2PL  
Tel: (01733) 568116 Fax: (01733) 555246  
Email: P-R@PortessArchitect.com

|                                 |   |                     |                    |          |
|---------------------------------|---|---------------------|--------------------|----------|
| Client<br>MR T. KELLY           | Project<br>NETHERFIELD<br>VINEYARD ROAD<br>NORTHAW, POTTERS BAR<br>HERTS, EN6 4PH |                     |                    |          |
| Drawing<br>PROPOSED GARAGE PLAN |   |                     |                    |          |
| Date<br>AUGUST 2014             | Scale<br>1:50 @ A3  | Project No.<br>3708 | Drawing No.<br>P03 | Revision |