




ROOF PLAN

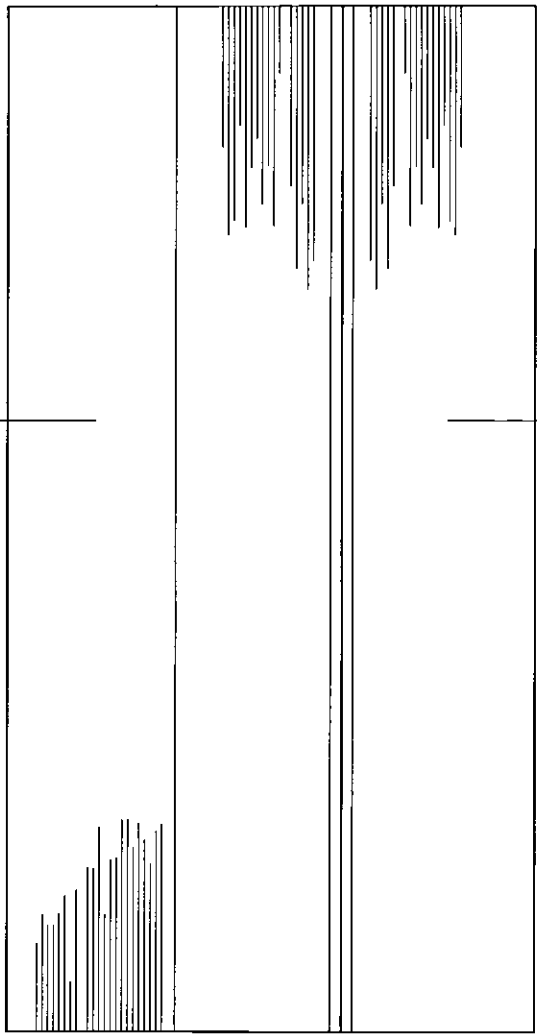


GROUND FLOOR PLAN

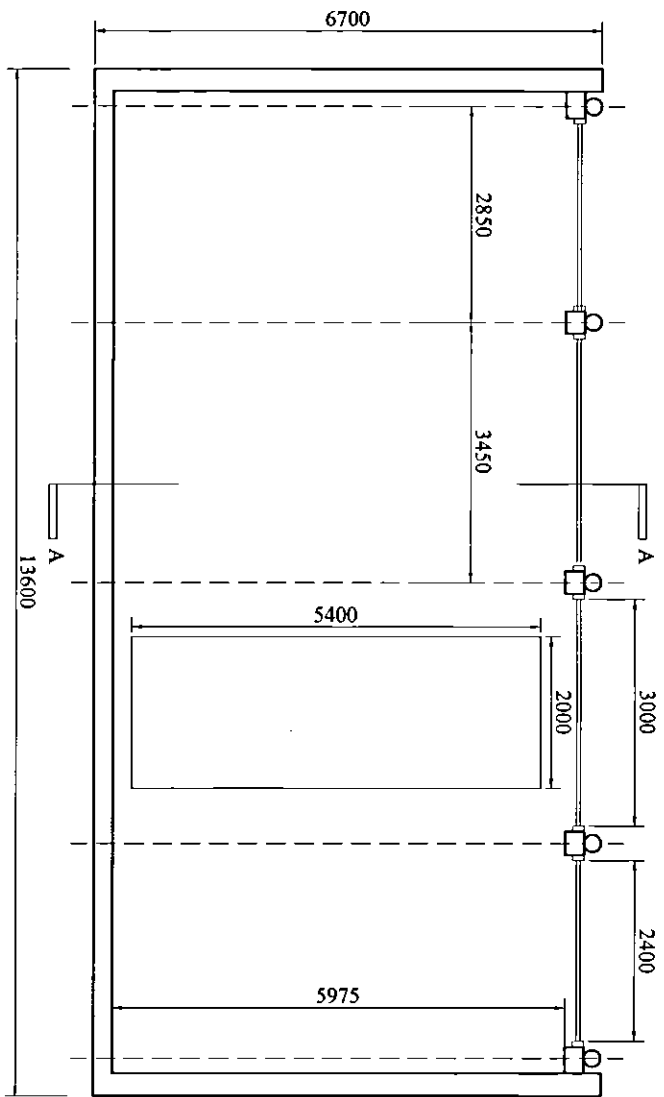

SECTION AA

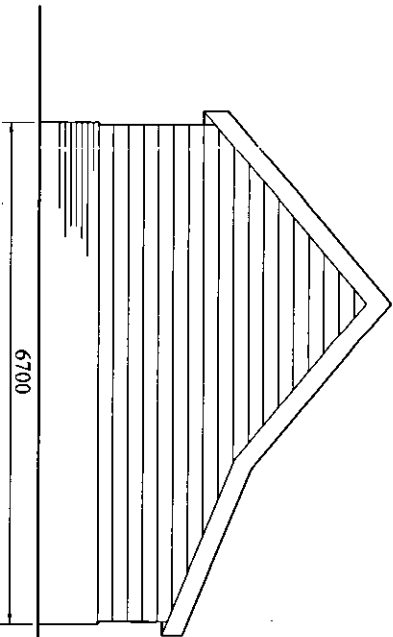


SECTION AA


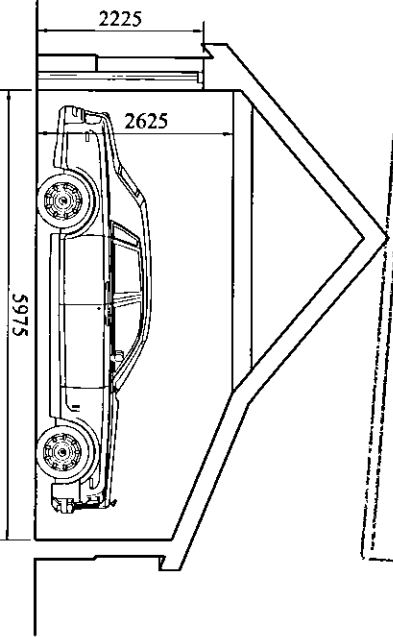


WELYN HATFIELD
PLANNING
OFFICE COPY
22 OCT 2010
No: 2010/2149

REAR ELEVATION

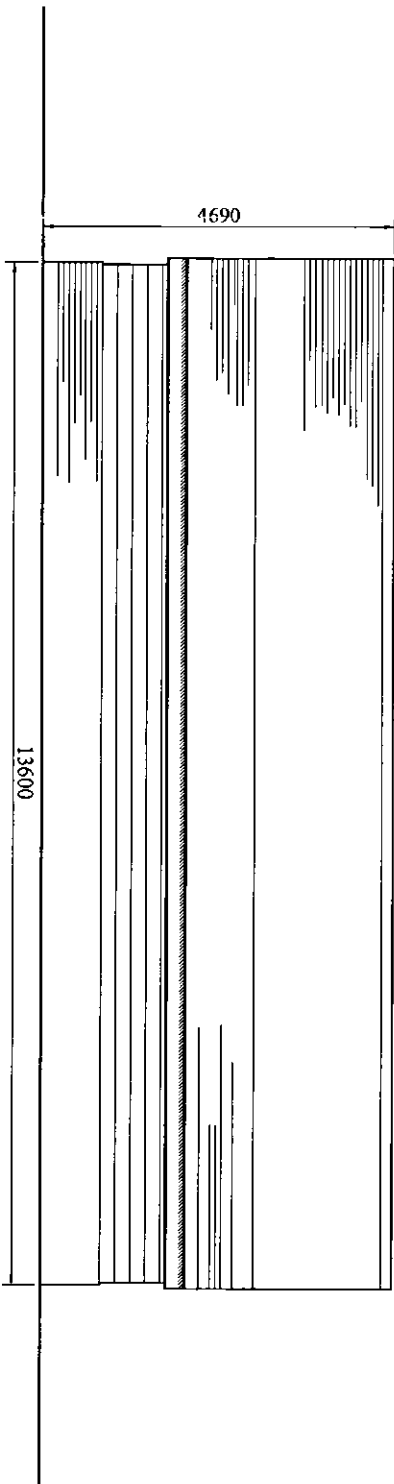

FRONT ELEVATION

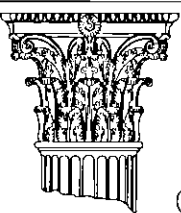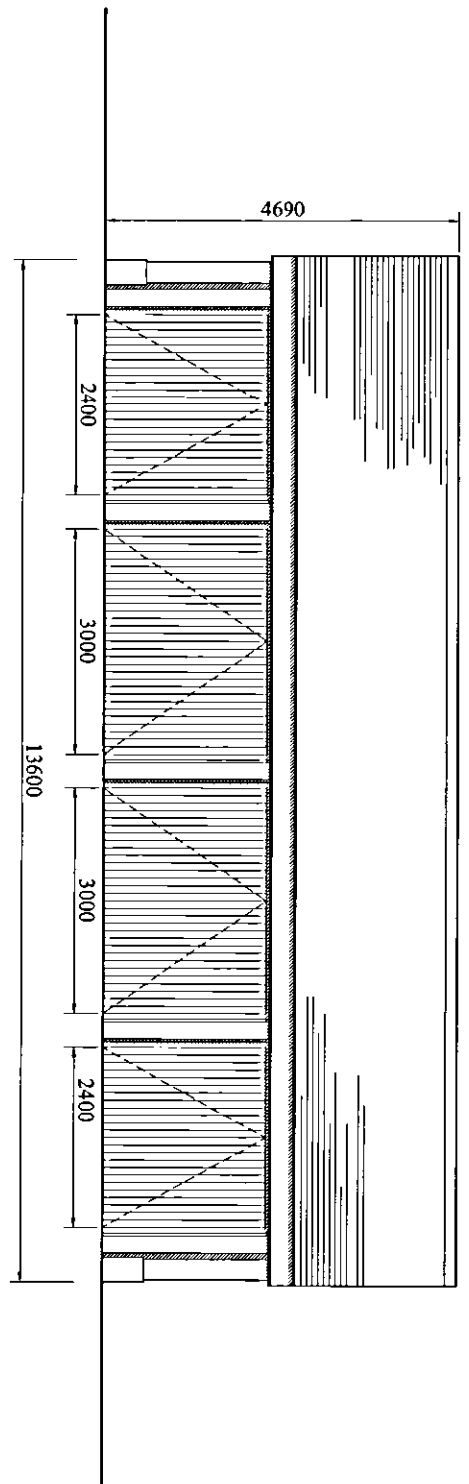

RUSSELL TAYLOR ARCHITECTS

mail@rtarchitects.co.uk
LONDON
CORNWALL

© Russell Taylor Architects own the copyright to this drawing and design

www.rtarchitects.co.uk
TEL: 020 7261 1984
TEL: 01503 273 092

No. 6103/107 Rev. B
Great Nast Hyde House
Proposed - Garage

Scale
1:100
@ A3 Size

Date
June 16, 2010

Drawn
LS