



W. J. FIELD
 PLANNING
 ARCHITECTS
 06 JAN 2011
 No: 20/0008

Volume of roof space = 5.3 x 2.86 x 1,2/2 = 9m³

Remove the existing roof and provide new roof at shallower pitch.

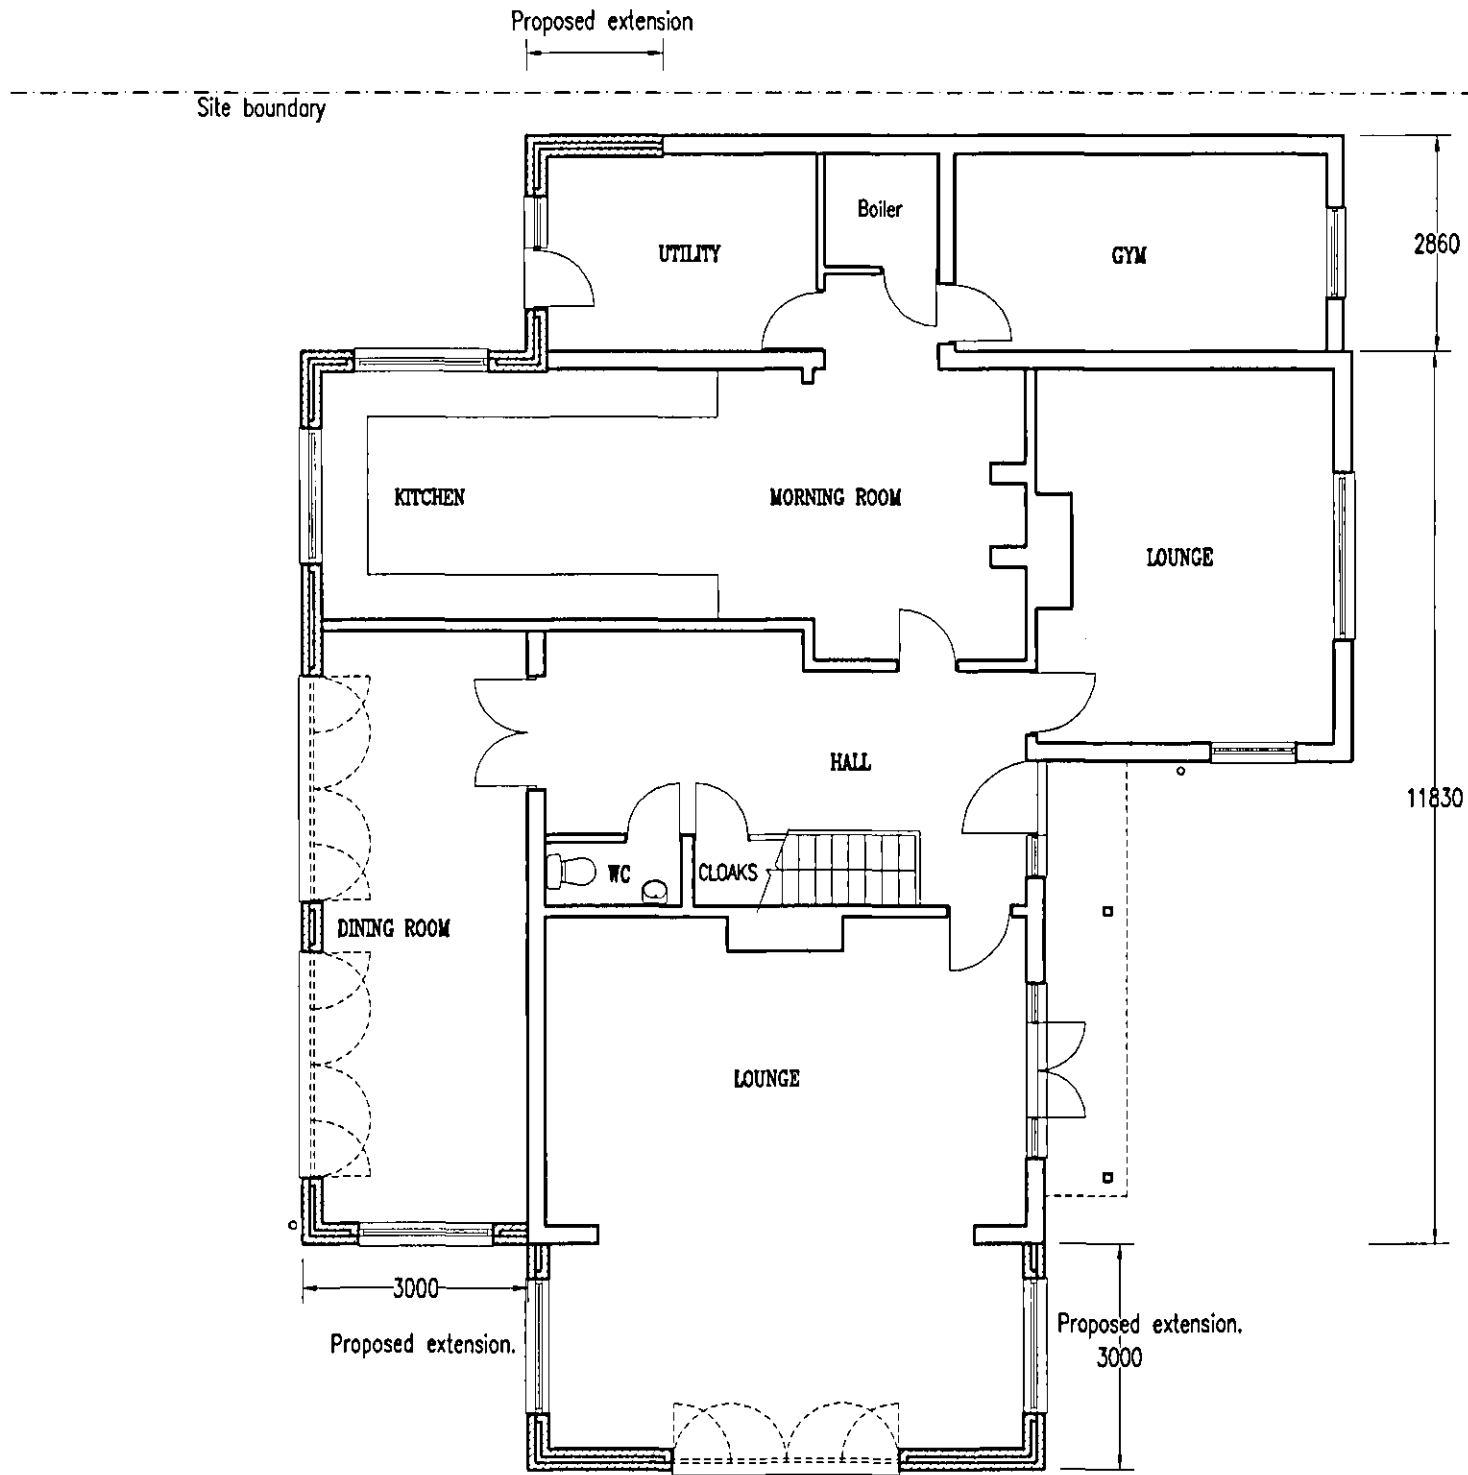

PROPOSED GROUND FLOOR PLAN

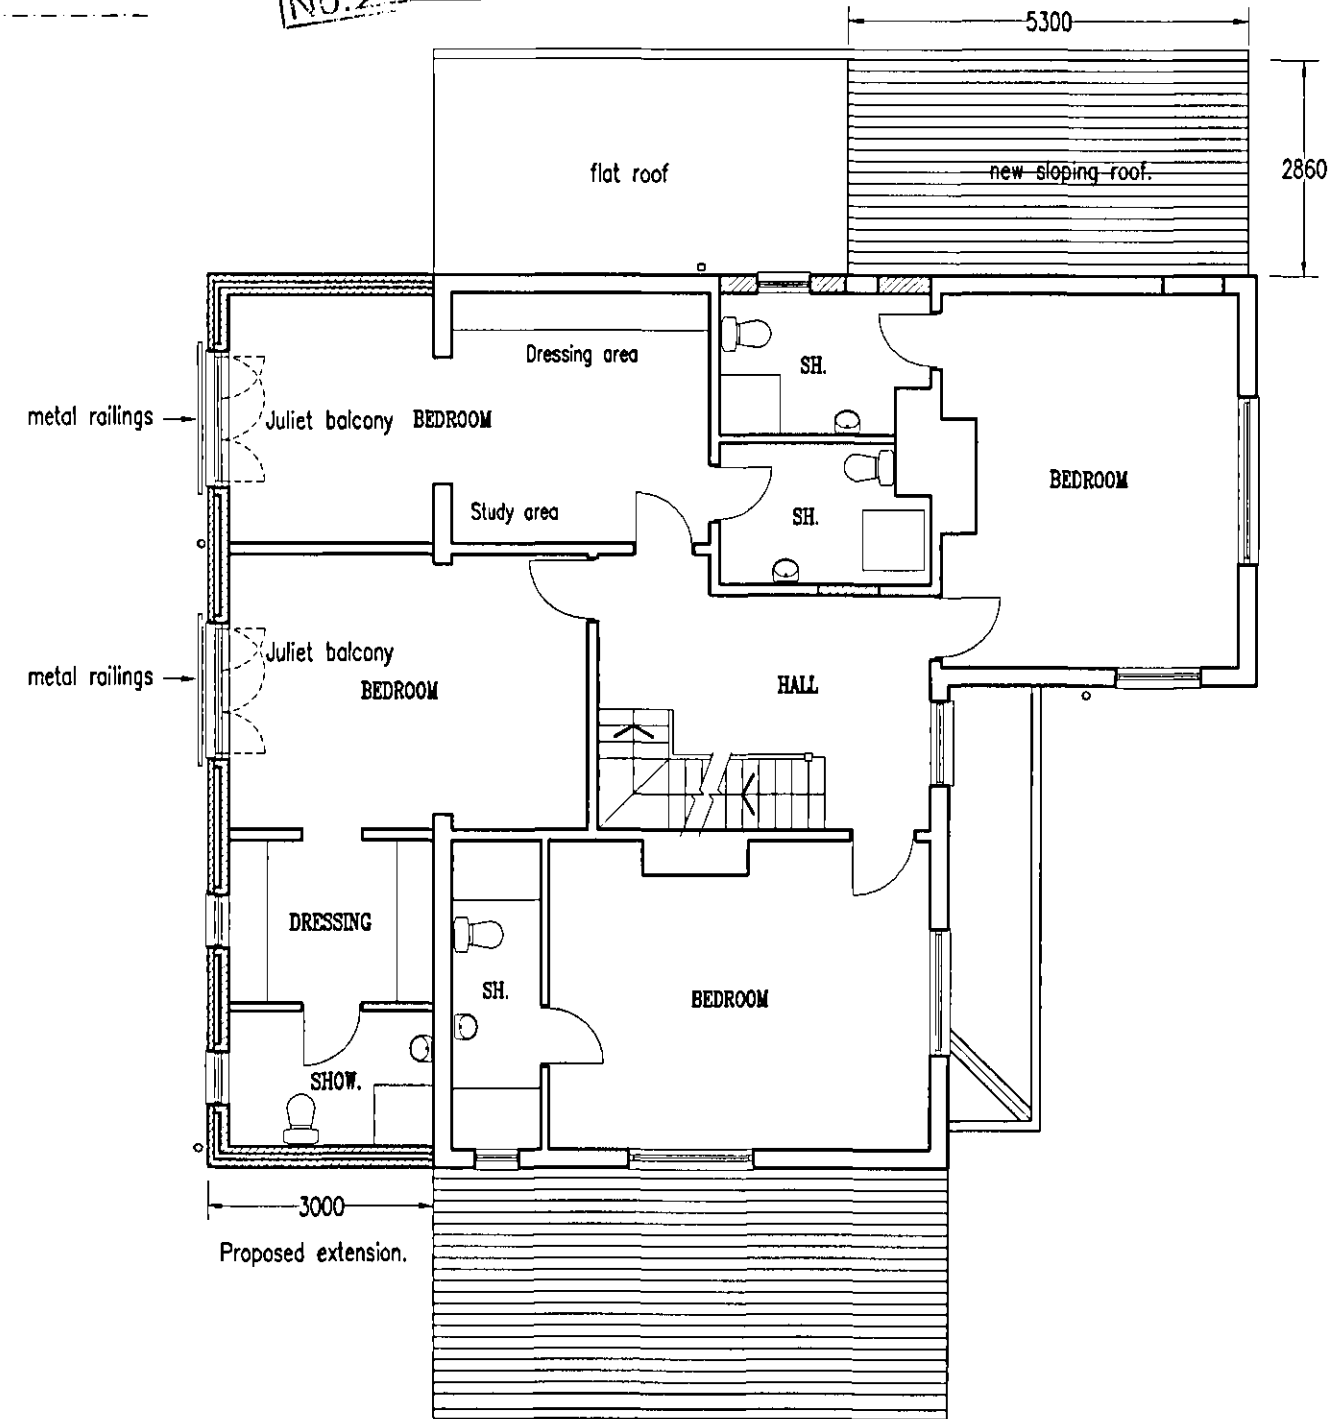

PROPOSED FIRST FLOOR PLAN

Rev. A Slope of roof to the ex rev. Juliet balconies added 27-12-2010

CLIENT DESIGN SERVICES LIMITED. 8 Timberdene Avenue, Barkingside, Essex, IG6 2LS. Tel. 020 8550 3320	PROPOSED GROUND AND FIRST FLOOR PLANS	Date	Jun. 2010
	PROPOSED EXTENSION AND LOFT CONVERSION AT 45 KENTISH LANE, BROOKMANS PARK, AL9 6NG.	Scale	1:100 @ A3
		Dgn. No.	C10/56/CLU 05 A