



WELWYN HATFIELD
 PLANNING
 OFFICE COPY
 14 OCT 2010
 No: 2010/2281

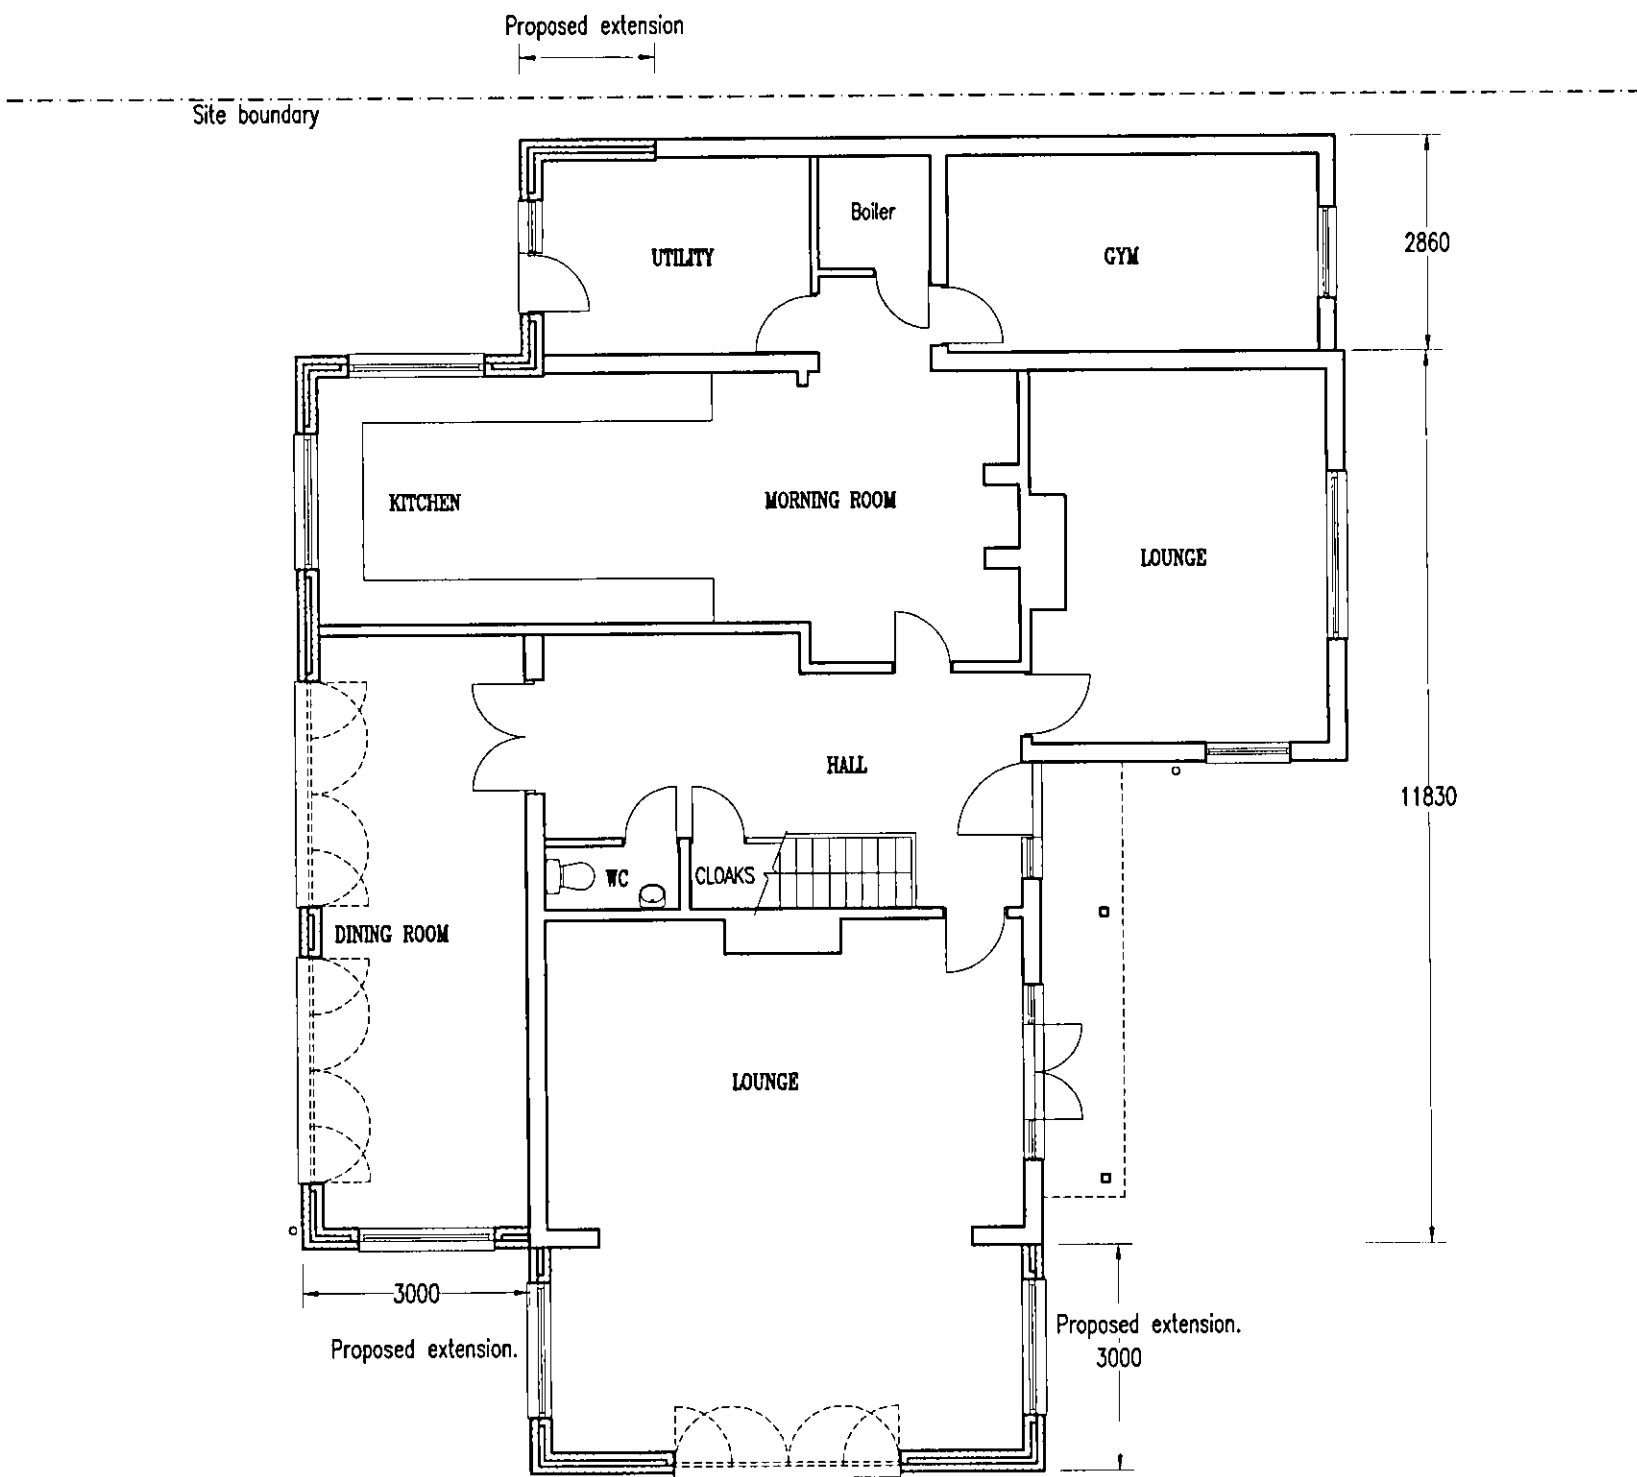

PROPOSED GROUND FLOOR PLAN

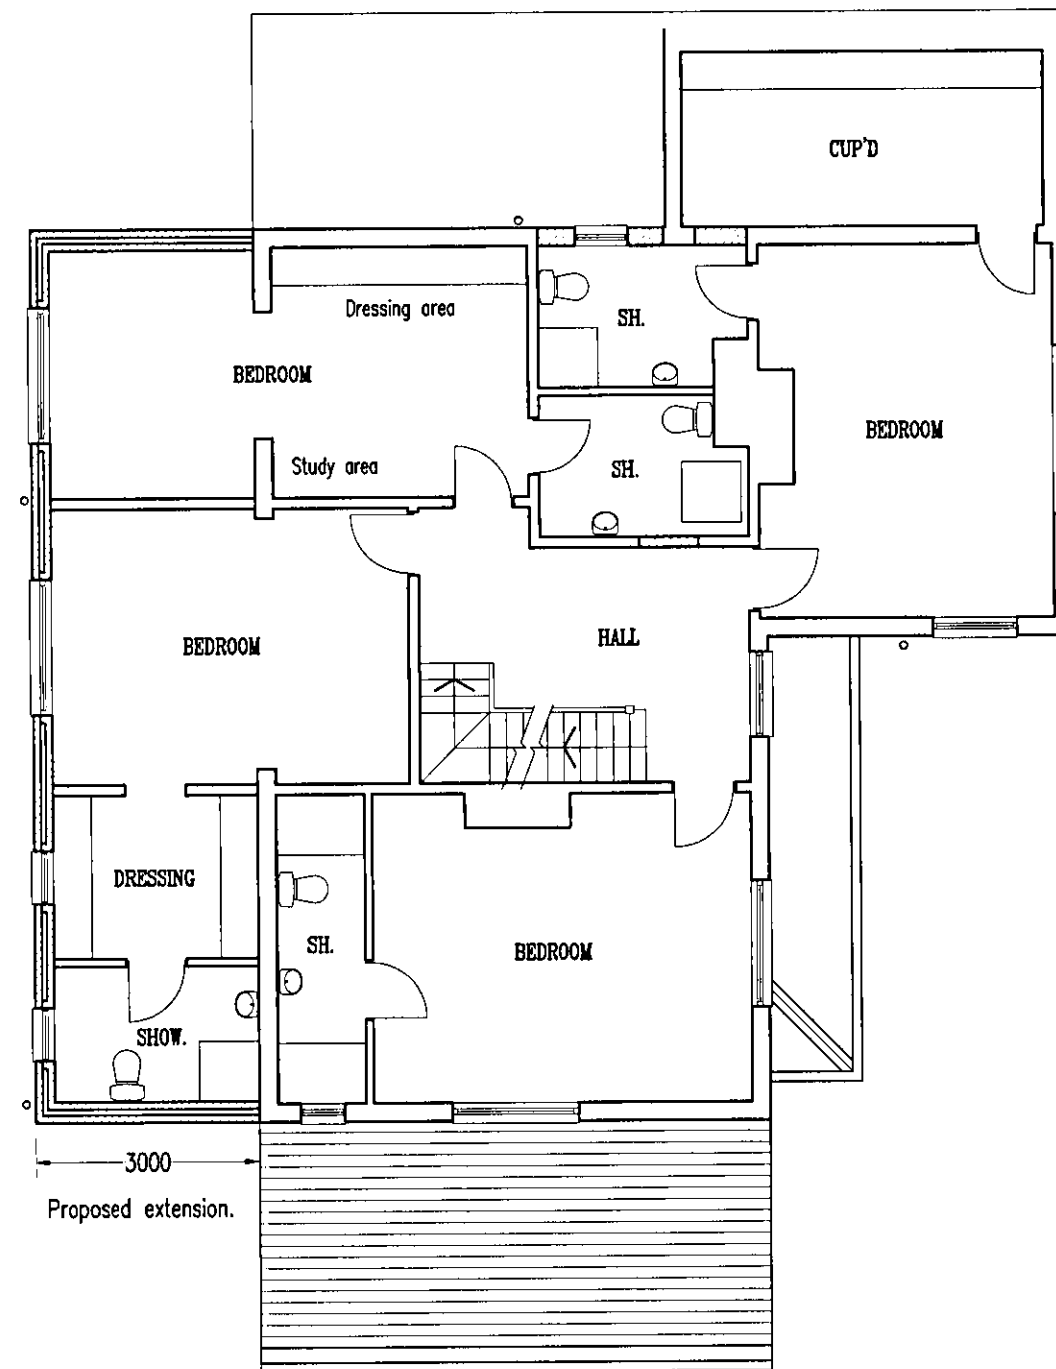

PROPOSED FIRST FLOOR PLAN

CLIENT DESIGN SERVICES LIMITED. 8 Timberdene Avenue, Barkingside, Essex, IG6 2LS. Tel. 020 8550 3320	PROPOSED GROUND AND FIRST FLOOR PLANS	Date	Jun. 2010
	PROPOSED EXTENSION AND LOFT CONVERSION AT 45 KENTISH LANE, BROOKMANS PARK, AL9 6NG.	Scale	1:100 @ A3
		Dgn. No.	C10/56/CLU 05