


NOTES



When printing from PDF please ensure 100% scaling or that 'Page Scaling' is set to 'none'.

All dimensions to be checked on site prior to construction.
 Do not scale from this drawing.
 This drawing is copyright YOOP Architects.

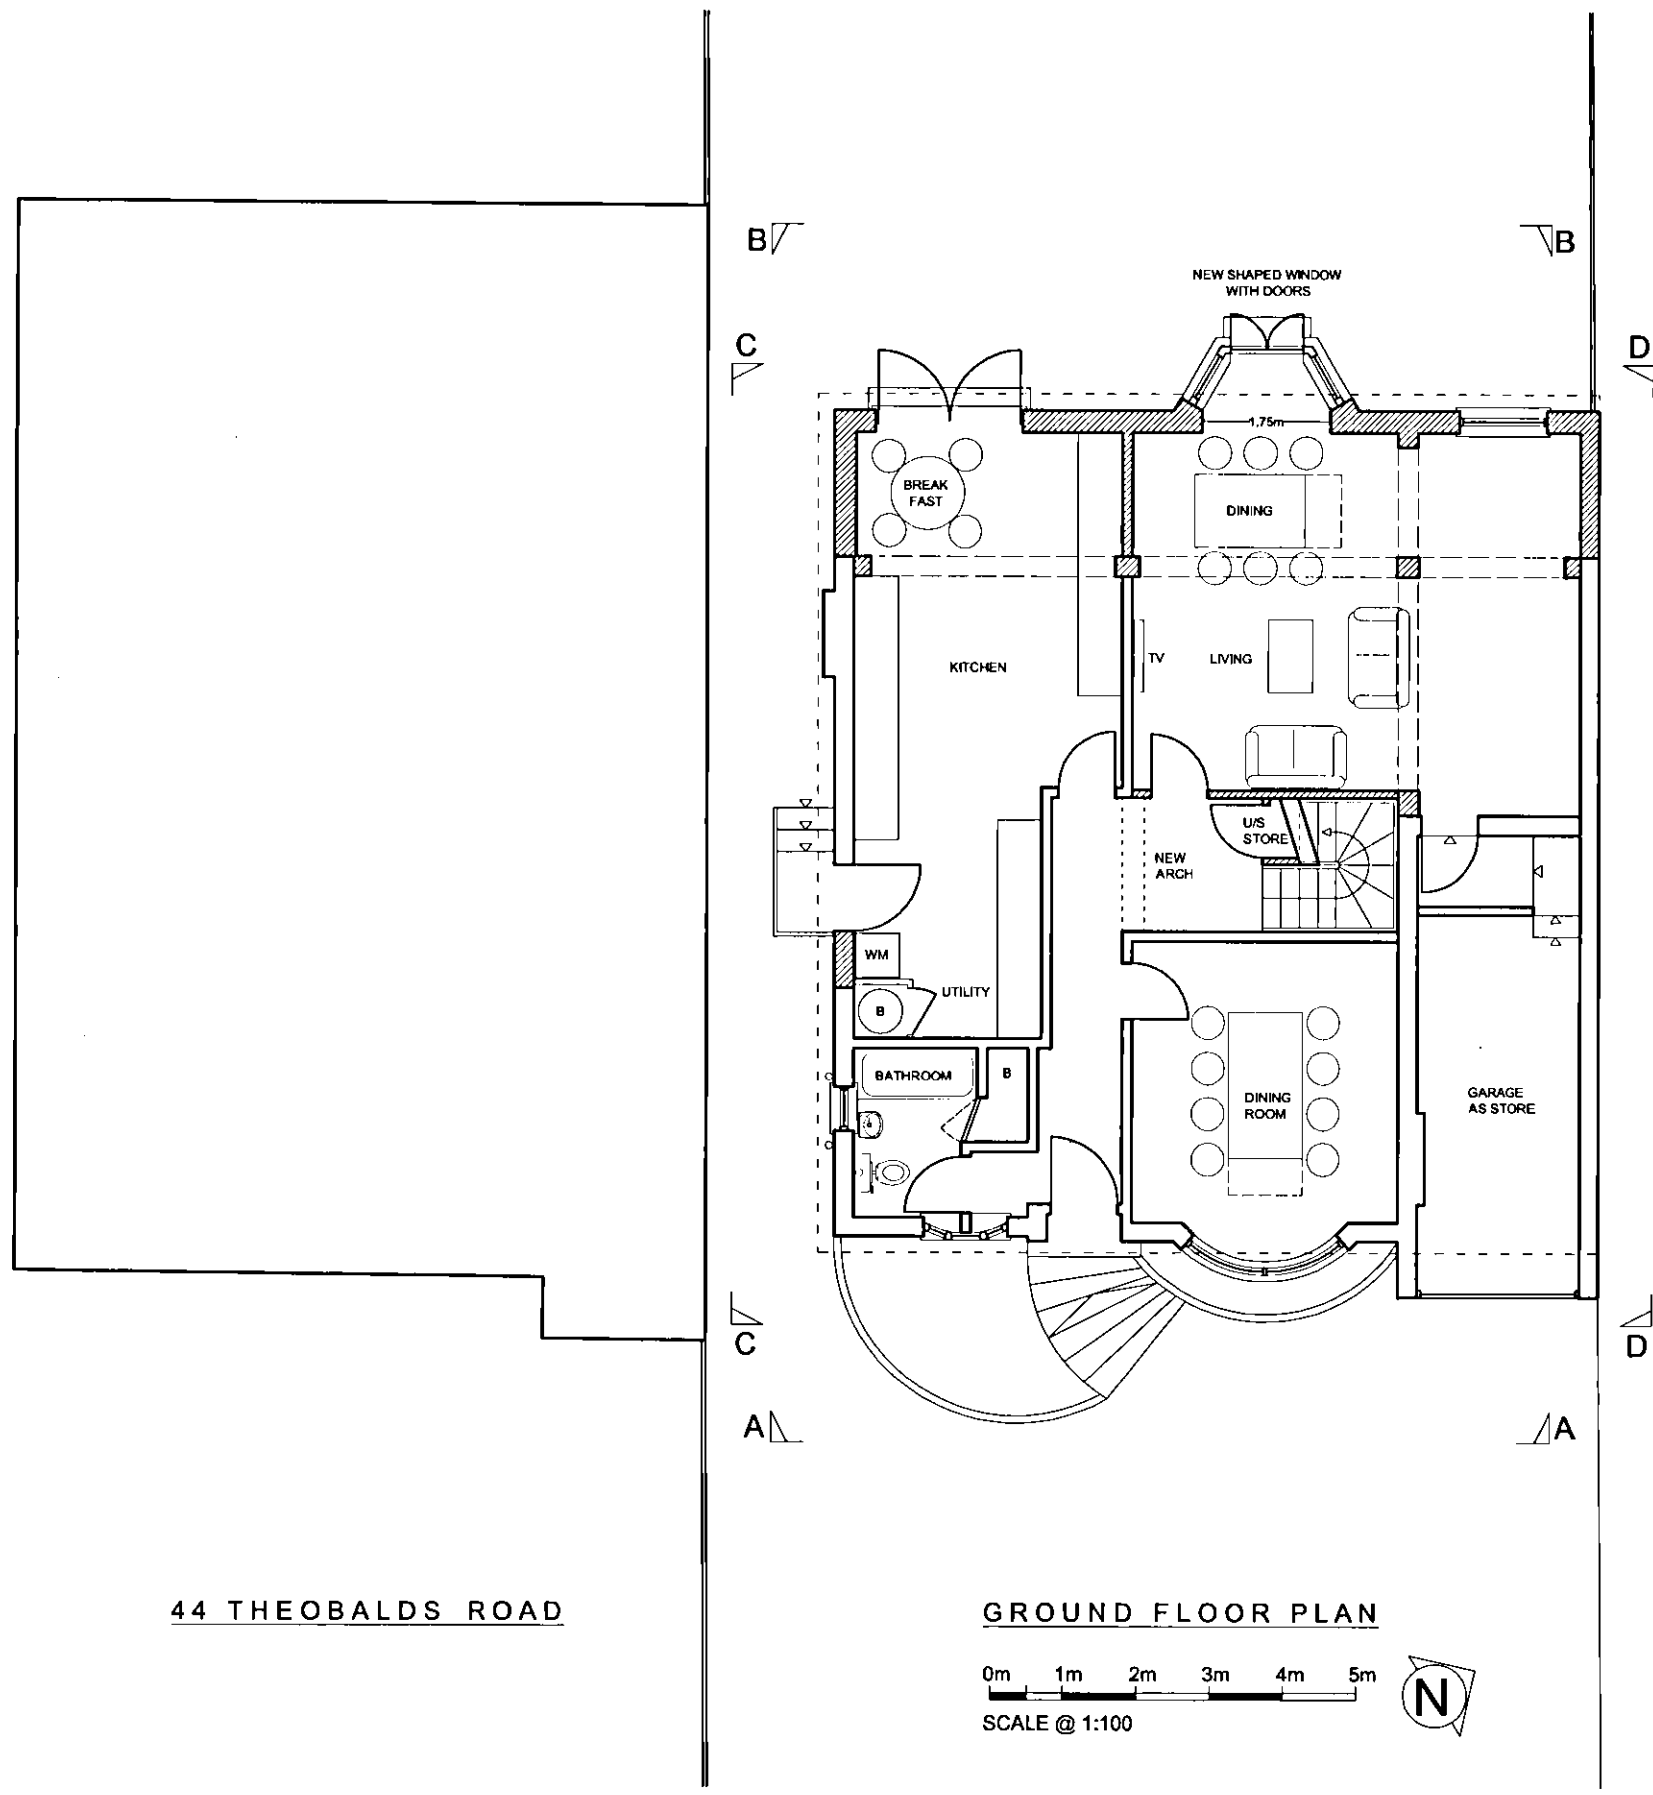

44 THEOBALDS ROAD

GROUND FLOOR PLAN

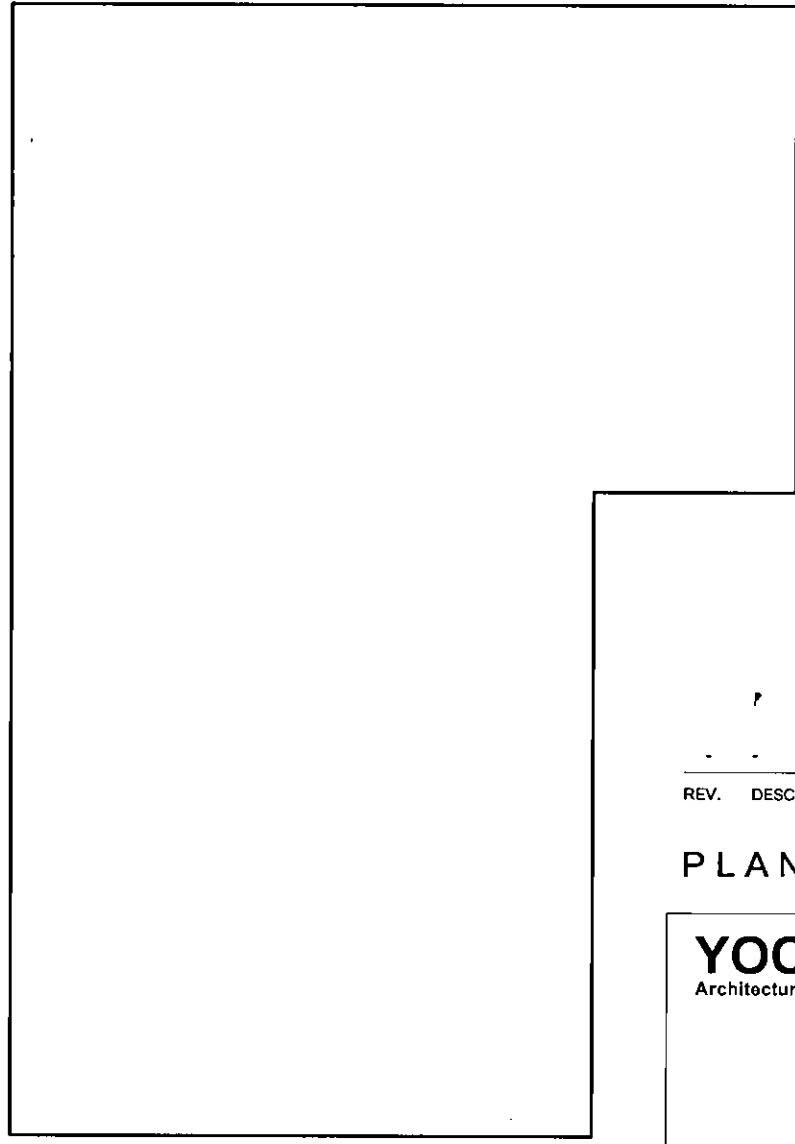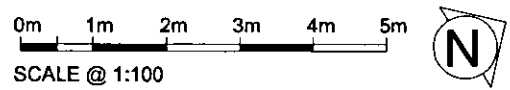

40 THEOBALDS ROAD

PLANNING
DEPARTMENT
17 JUN 2011
-2011/1116

REV. DESCRIPTION
PLANNING

YOOP Architects
 Architecture for people
 Compass House 37-41 Church Road
 Stanmore Middlesex HA7 4AA
 Info@yooparchitects.co.uk
 020 8954 6291

JOB: **THEOBALDS ROAD**
 42 Theobalds Road
 Cuffley EN6 4HL

DRWG: **GROUND FLOOR PLAN
 PROPOSED**

SCALE	DATE	DRN	CHK
1:100@A3	Apr 2011	SU	GE
JOB NUMBER	DRWG NUMBER	REVISION	
10/071	071/PL/001	-	