

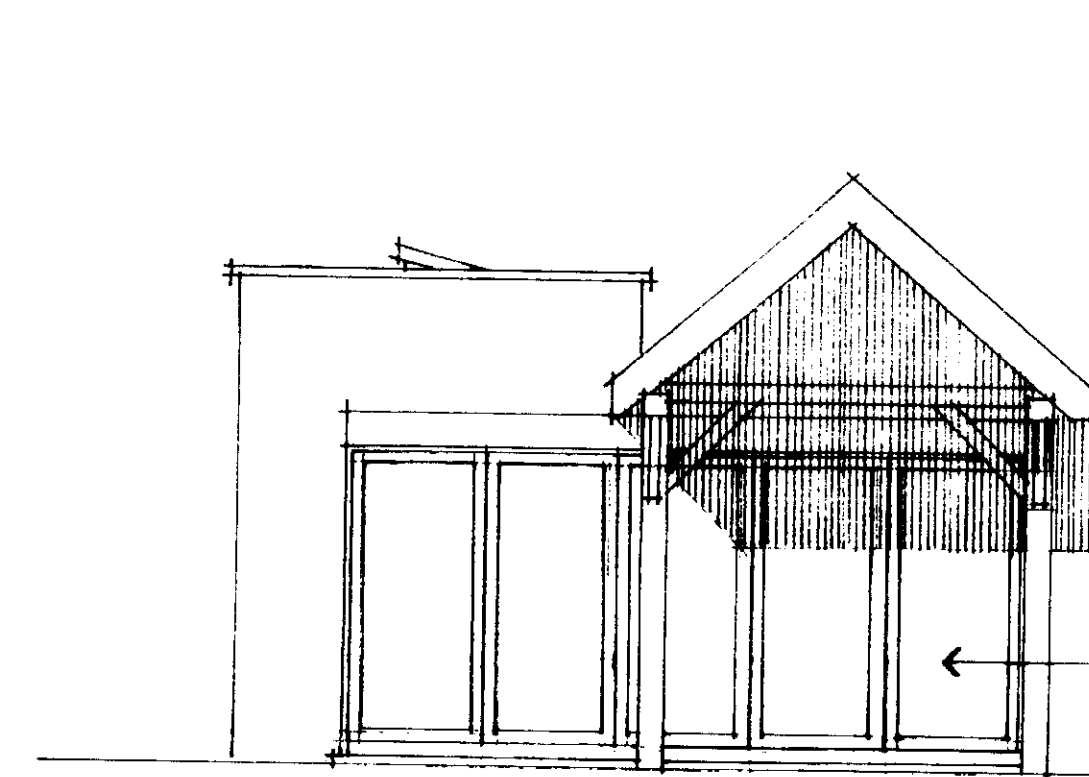



KITCHEN SIDE ELEVATION

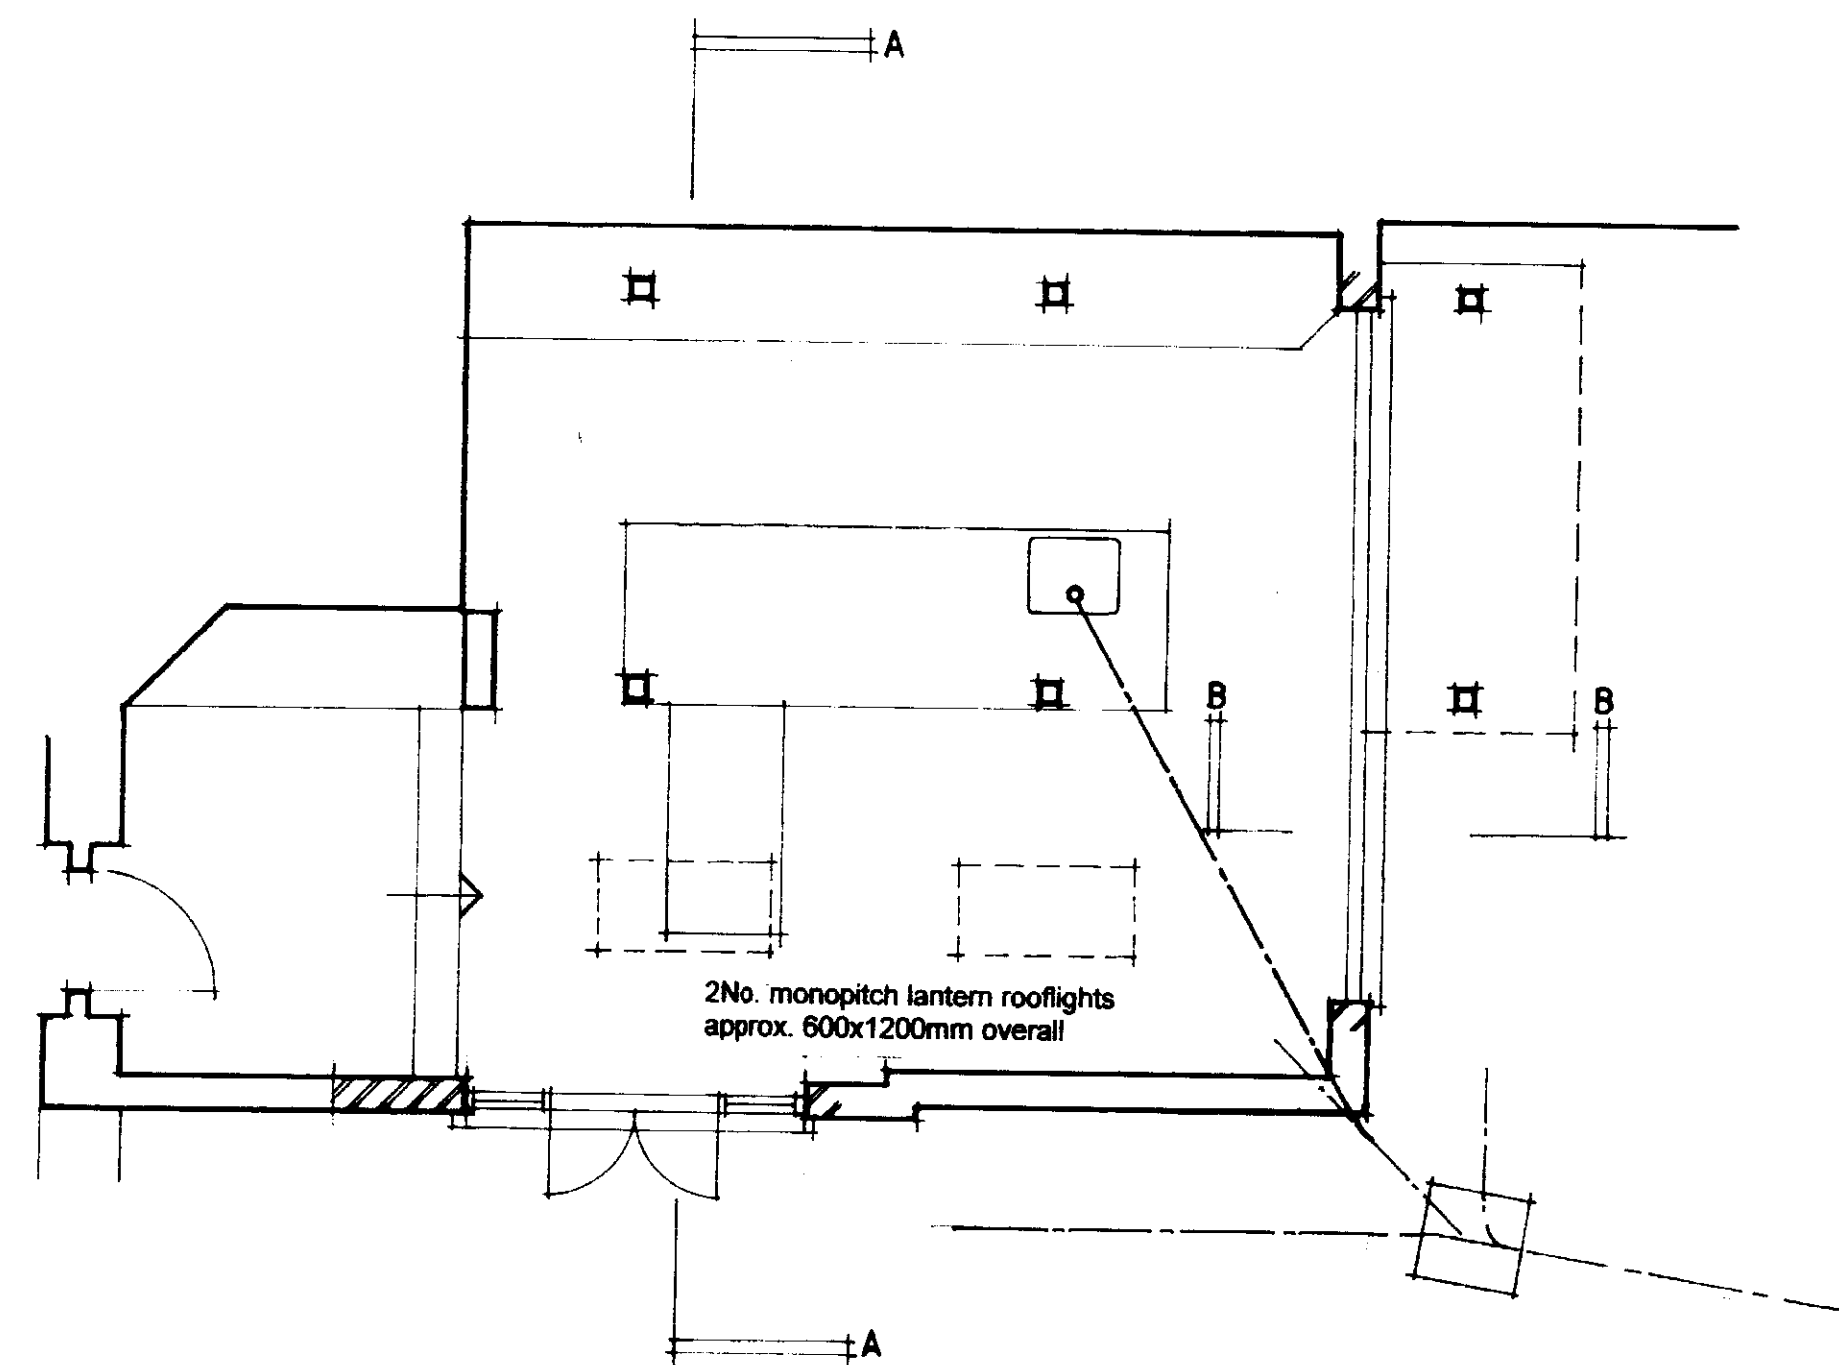

KITCHEN REAR ELEVATION

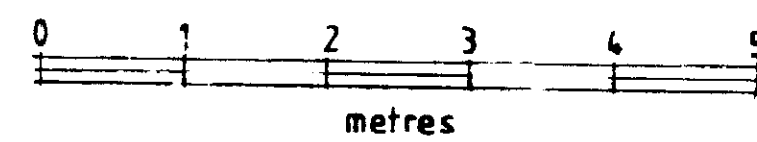

KITCHEN FLOOR PLAN

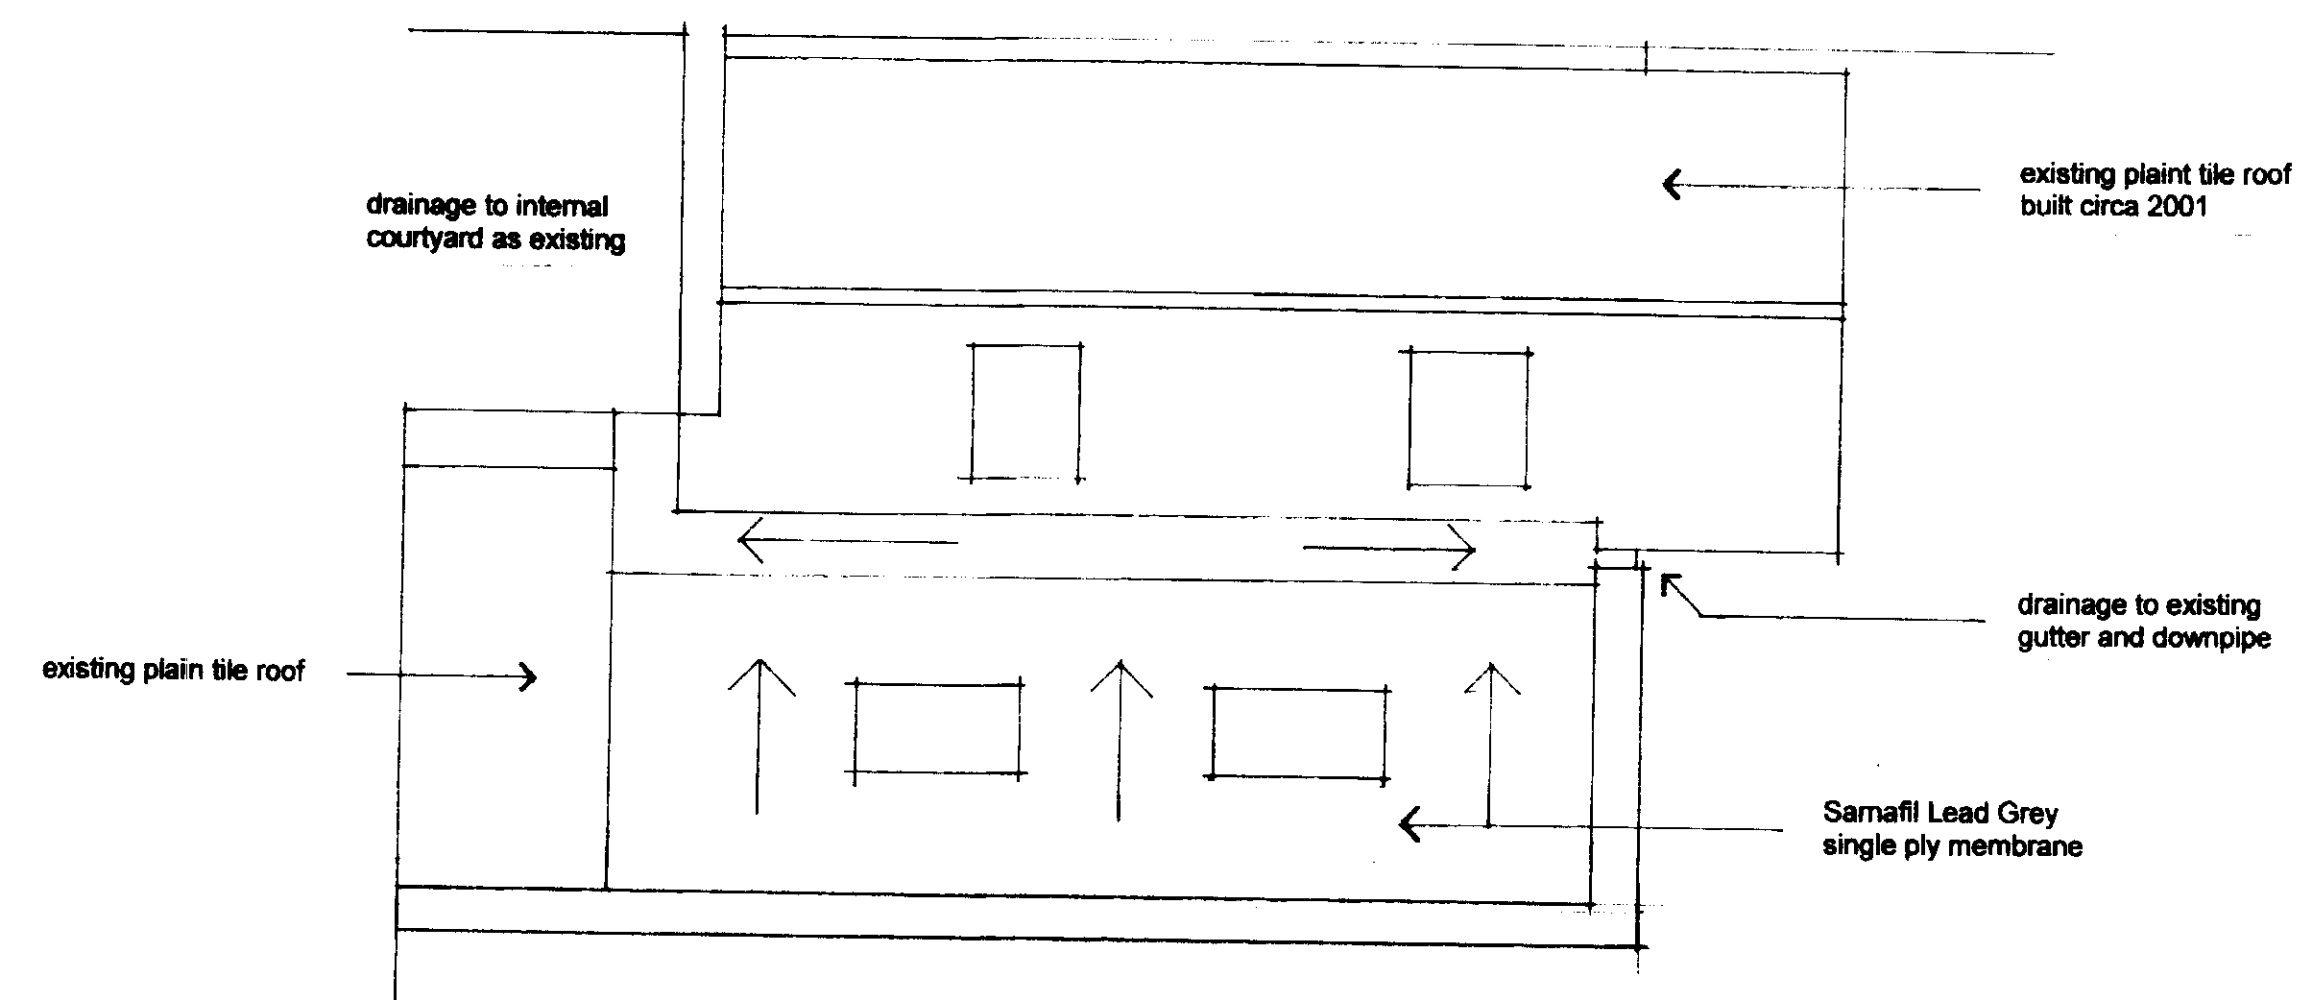

KITCHEN ROOF PLAN

PLANNING DEPARTMENT  
OFFICE COPY  
09 JUN 2010  
2010/1245

**DRWG No 797.04<sub>A</sub>**

7 FORE STREET HATFIELD AL9 5AN

**KITCHEN ALTS.**

Scales: 1:50 @ A1

04 May 2010 Copyright RM Crump Ltd tel: 01763288491/email: rmc@rmcrump.co.uk/btinternet.com

REV. A: 04 May 2010; redrawn & updated