



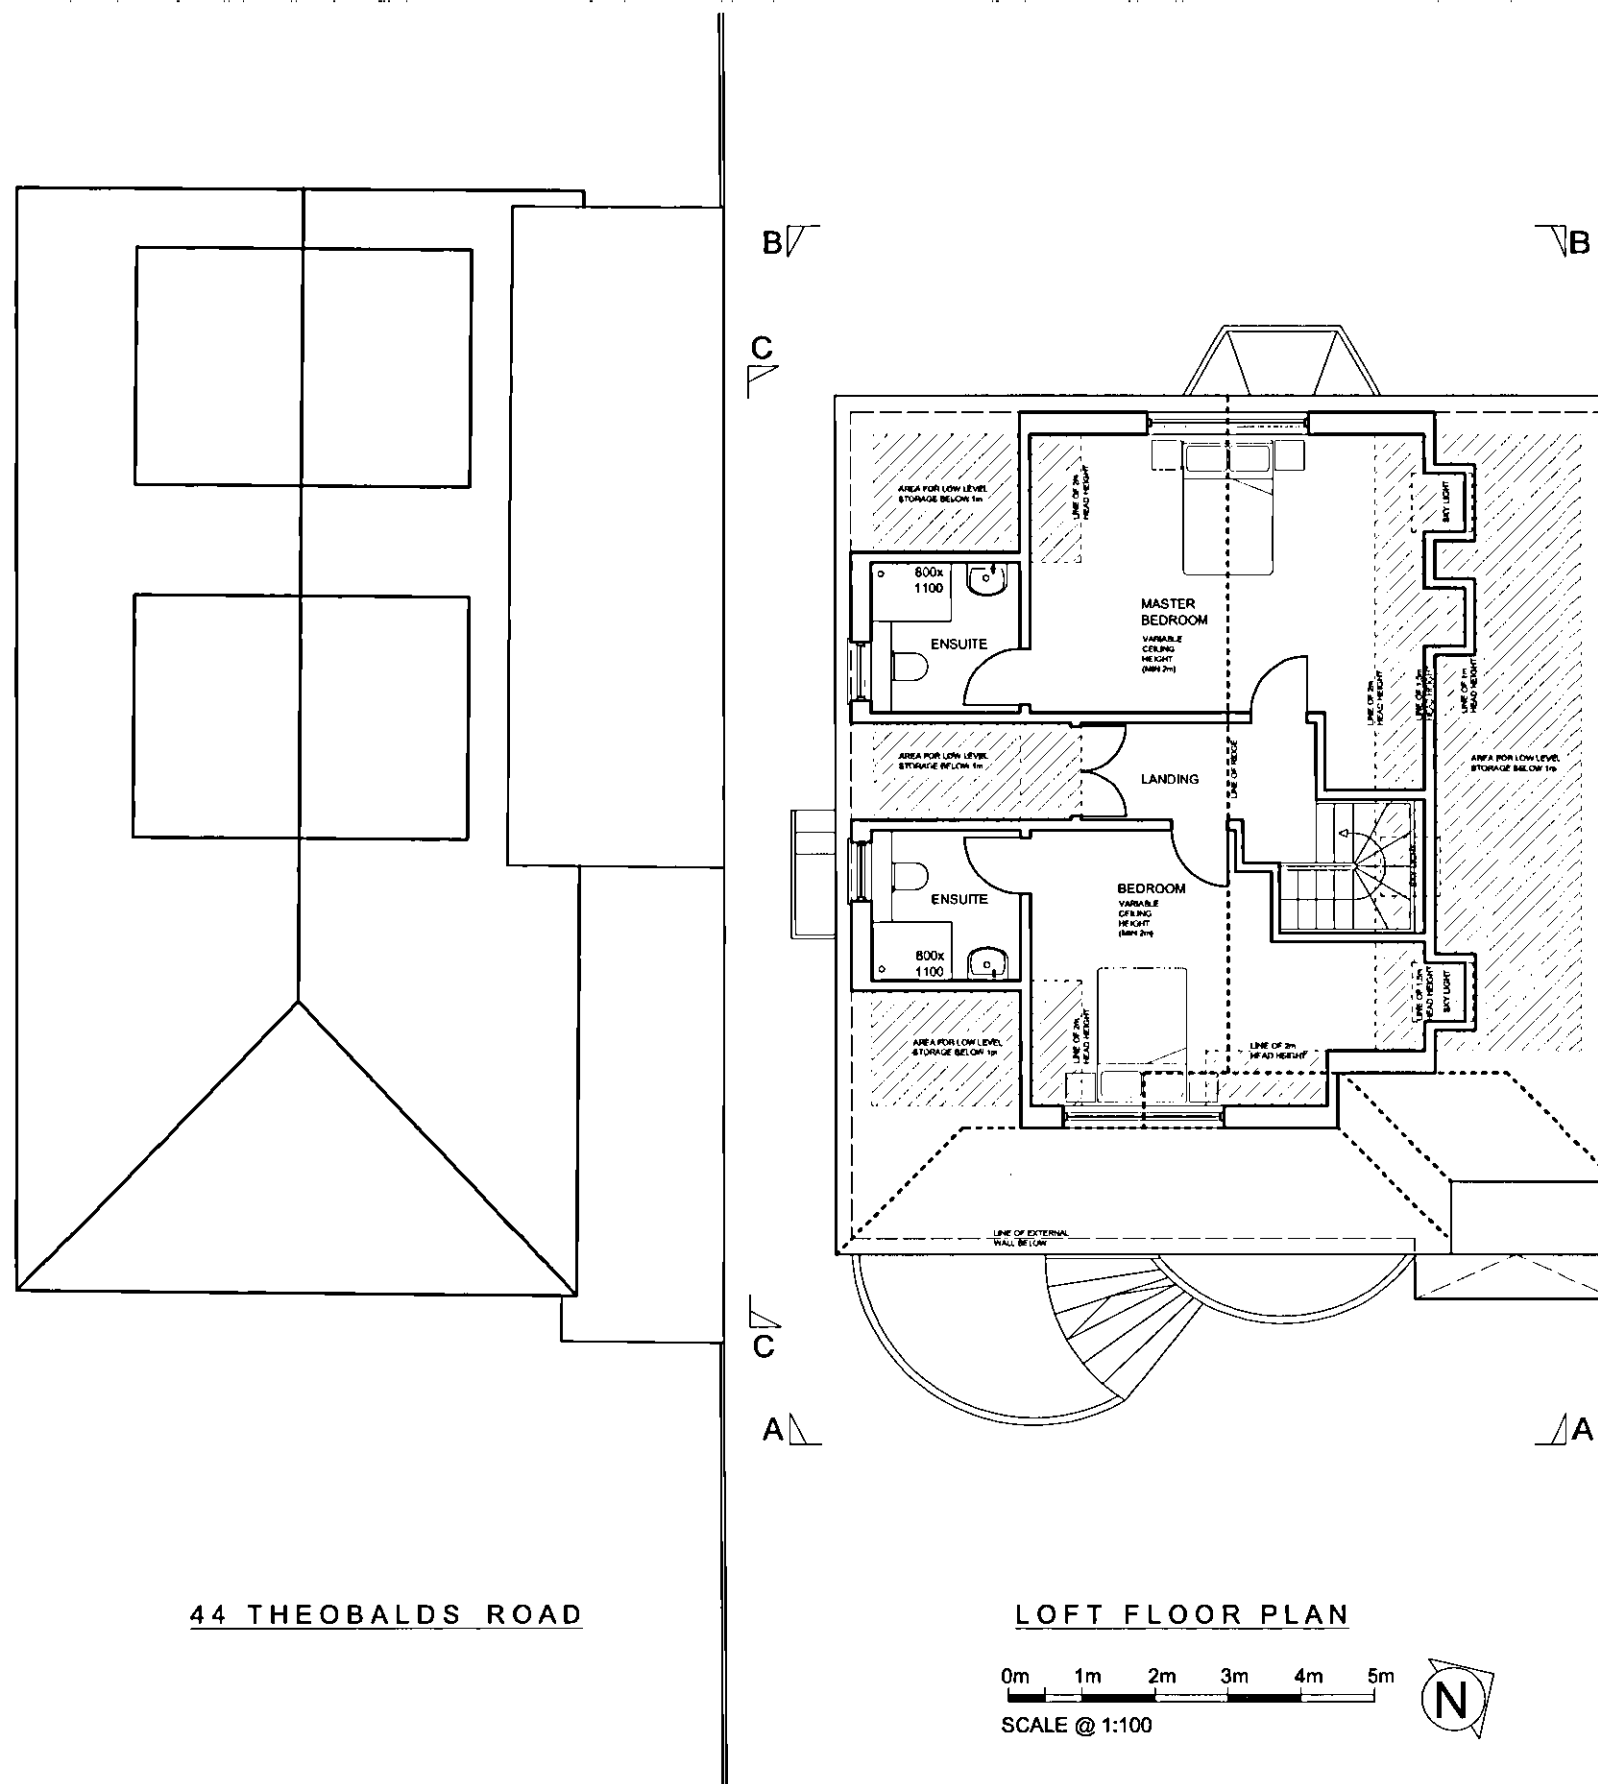

44 THEOBALDS ROAD

LOFT FLOOR PLAN

0m 1m 2m 3m 4m 5m
SCALE @ 1:100

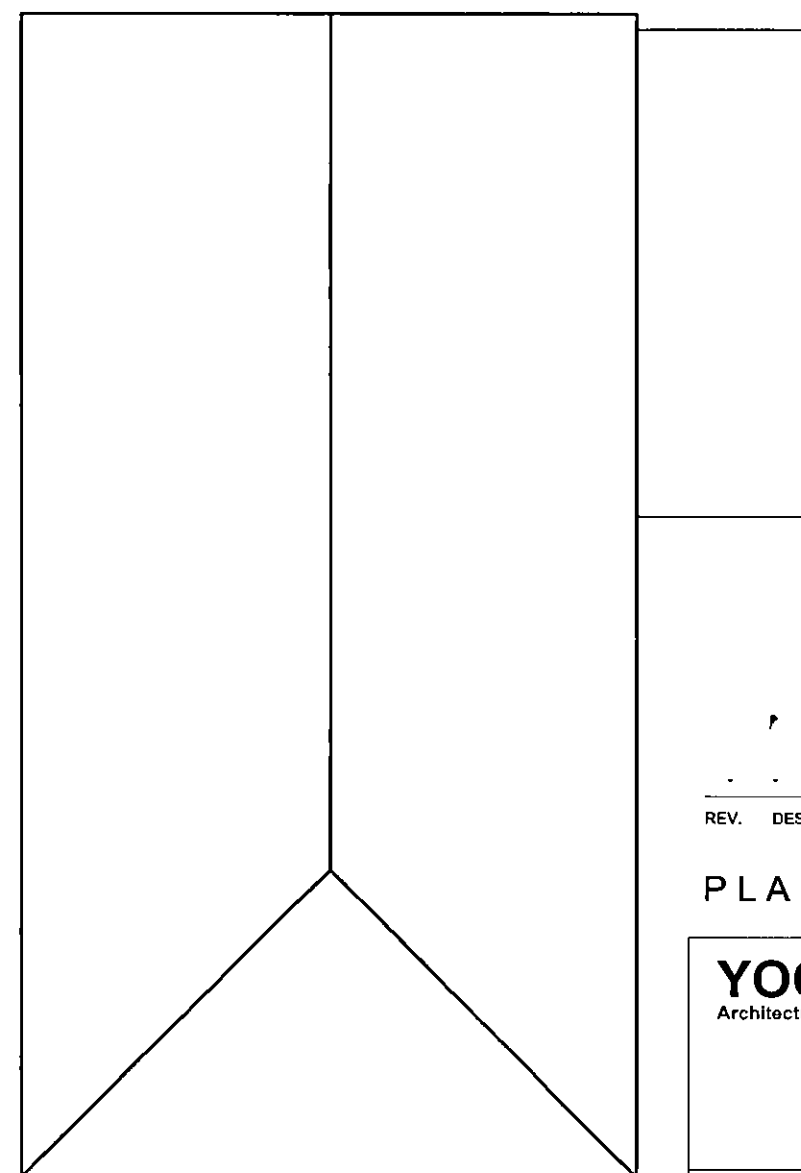

40 THEOBALDS ROAD

NOTES

When printing from PDF please ensure 100% scaling or that 'Page Scaling' is set to 'none'.

All dimensions to be checked on site prior to construction.
This drawing is copyright YOOP Architects.

PLANNING
DEPARTMENT

17 JUN 2011
-2011/1116

REV. DESCRIPTION

PLANNING

YOOP Architects
Architecture for people

Compass House 37-41 Church Road
Stanmore Middlesex HA7 4AA

Info@yooarchitects.co.uk

020 8954 6291

JOB: THEOBALDS ROAD
42 Theobalds Road
Cuffley EN6 4HL

DRWG: LOFT FLOOR PLAN
PROPOSED

SCALE	DATE	DRN	CHK
1:100@A3	Apr 2011	SU	GE
JOB NUMBER	DRWG NUMBER	REVISION	
10/071	071/PL/002	-	