
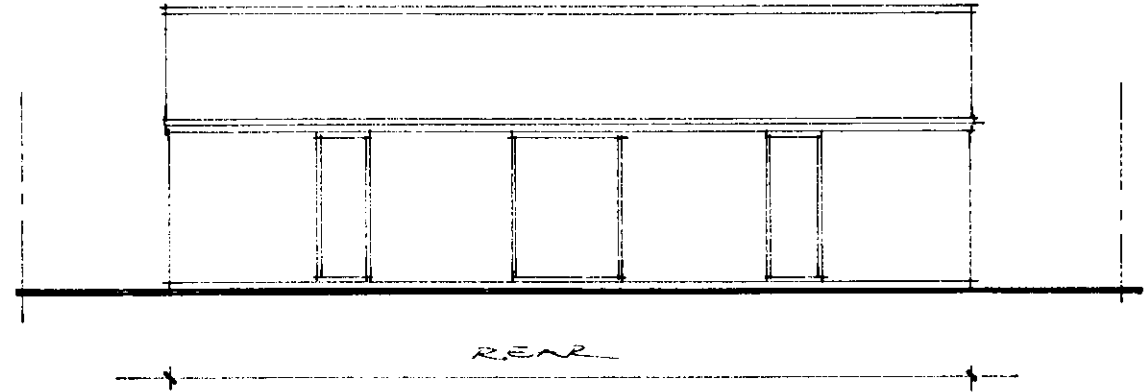
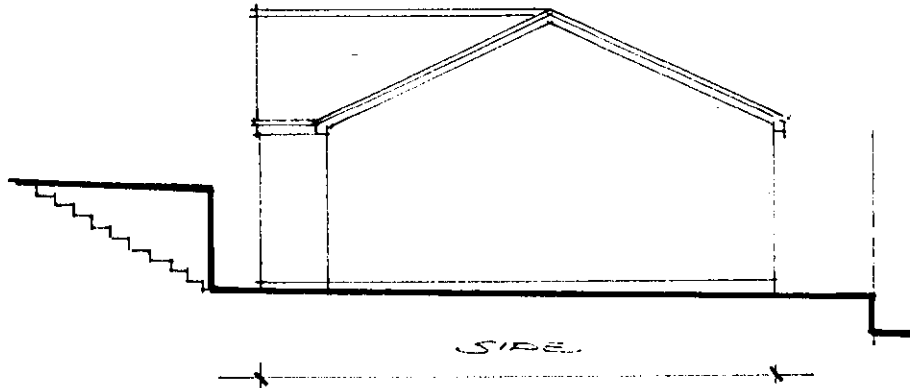
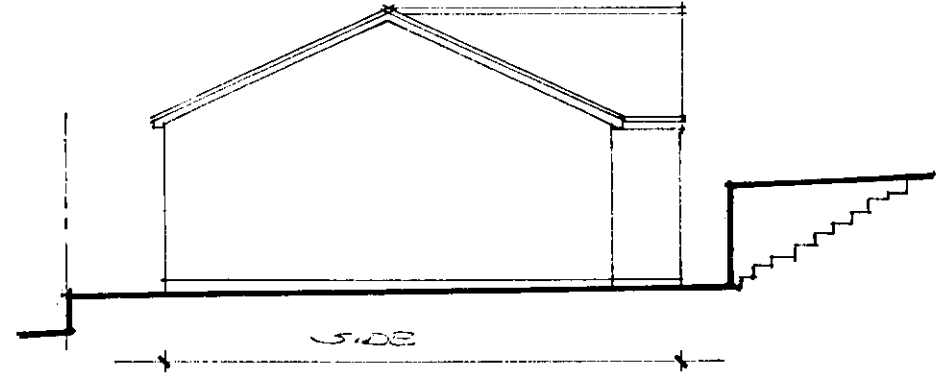



2011/2375

PLANNING DEPARTMENT

04 NOV 2011

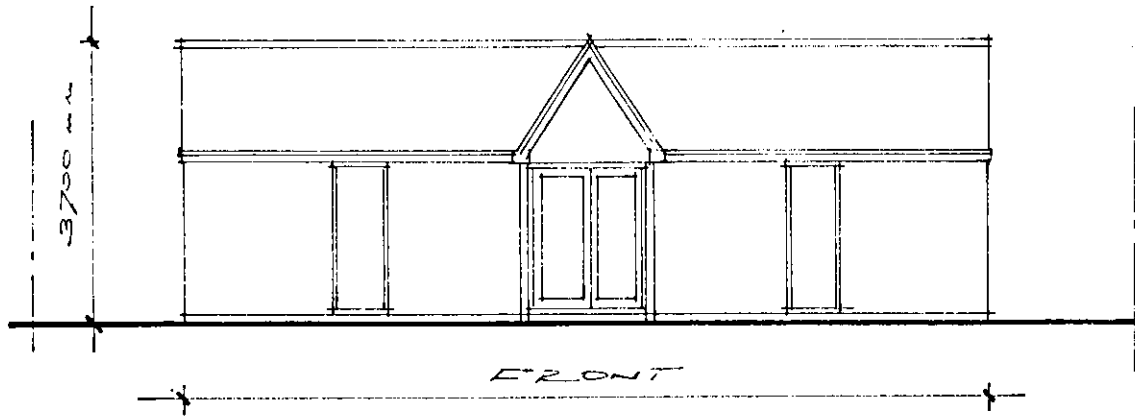

NOTE:  
 PITCHED ROOF : SLATE (BLACK)  
 WALLS : TIMBER SHIPLAP (STAINED BROWN)  
 WINDOWS / DOOR : UPVC (BROWN WOODGRAIN)

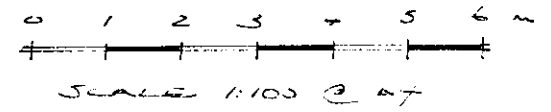

PROPOSED OUTBUILDING ELEVATIONS  
 SCALE 1:100

DRG. NO 1110-2/4 (M)

PROPOSED DETACHED OUTBUILDING & DECKING N OF THE RIDGEWAY, HERTS. ENG. TUD