


2.0 Background Information + Drawings


2.9 Proposed Part Plan + Elevation - Scale 1:50

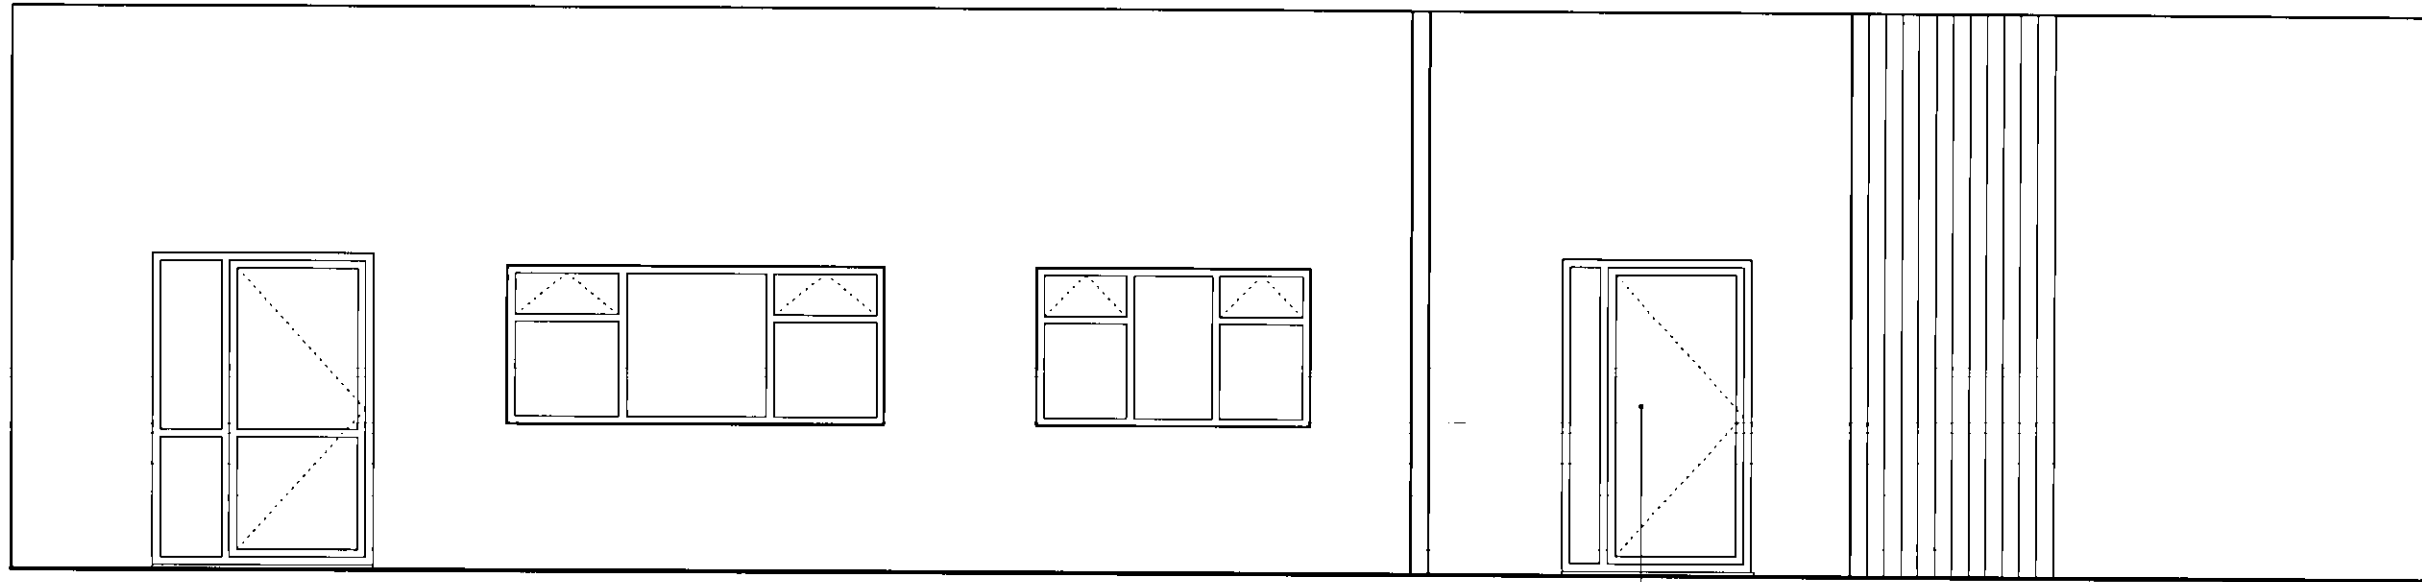

Proposed Part Elevation - Scale 1:50


All dimensions are to be checked on site.
All omissions and discrepancies to be reported to the architect immediately.

New Entrance Door + Sidelight to match existing entrance doors to other premises.

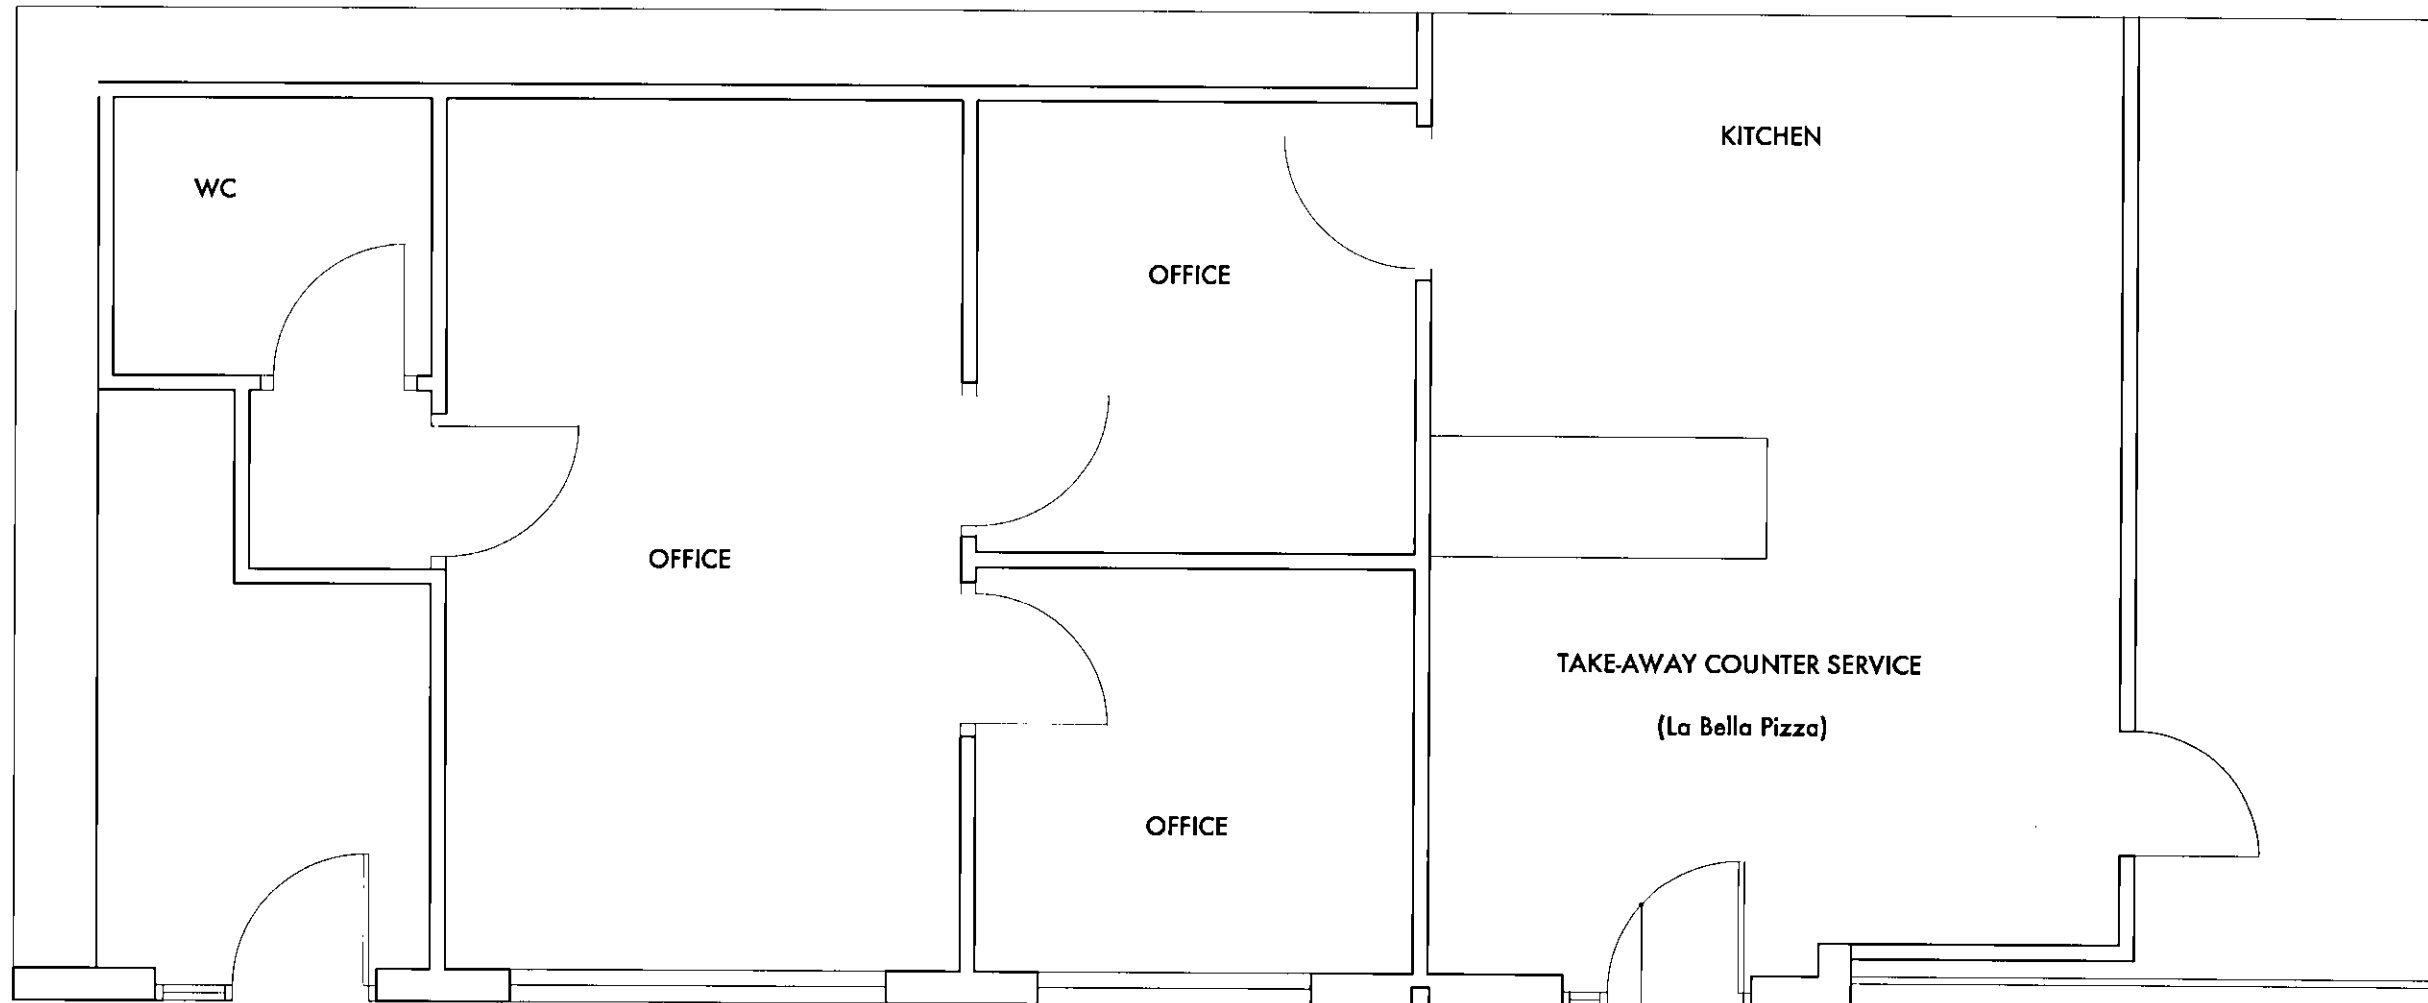

Proposed Part Plan - Scale 1:50

New Entrance Door + Sidelight to match existing entrance doors to other premises.

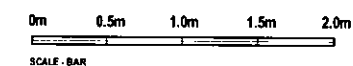

PLANNING DEPARTMENT
OFFICE COPY

03 OCT 2012

2012/1444

Issued for Planning	September 2012
Date	Rev
ISSUED FOR PLANNING	

Project
DDS Food Imports
247 Imperial Drive
Rayners Lane
Harrow
HA2 7H
Drawing
Proposed Part Plan + Elevation For La Bella Pizza

Drawn	Date	Scale
RDL	Sep 2012	1:50
Project Number	Drawing Number	Revision
12001	15-01-107	/
Original Drawing Size A3		