
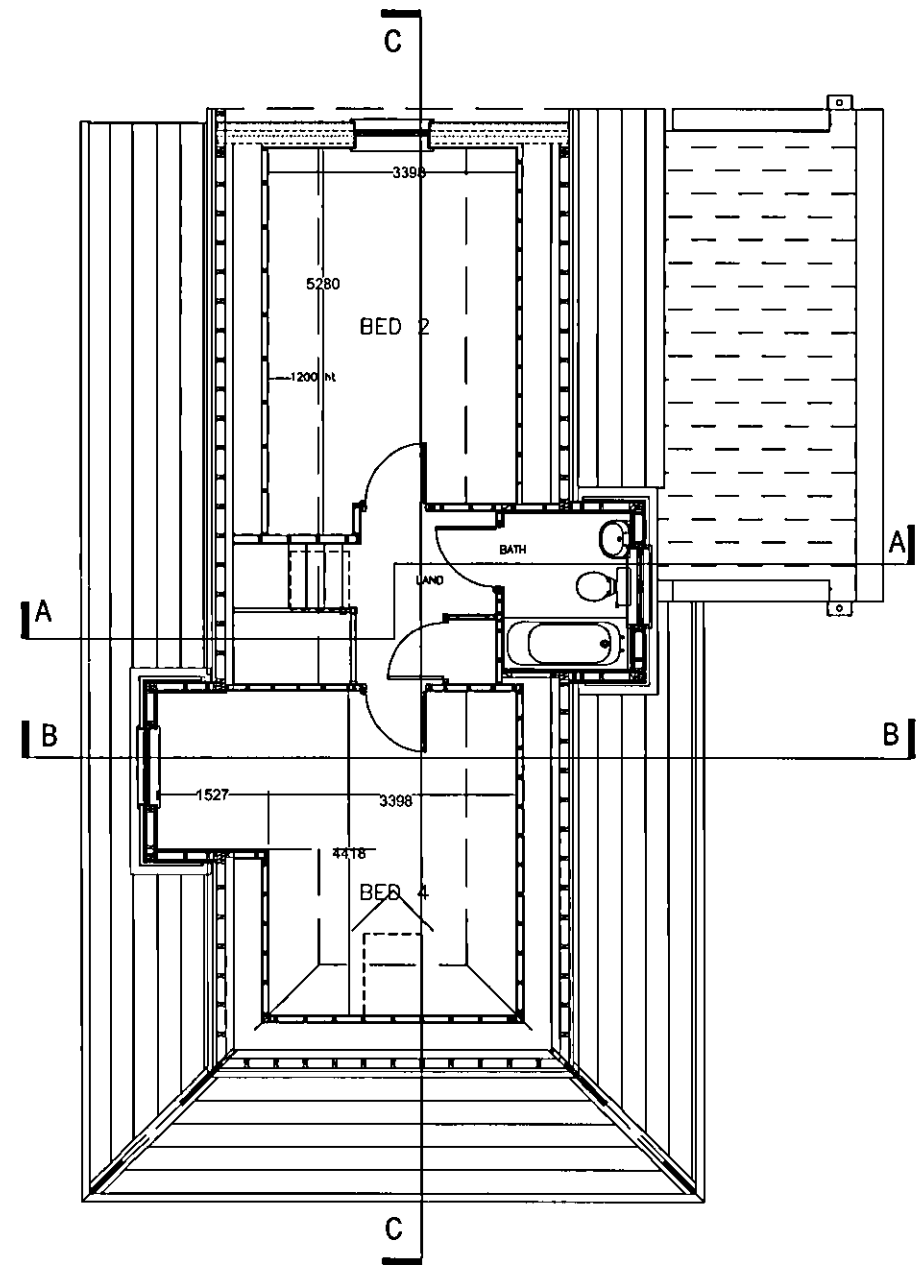


GROUND FLOOR

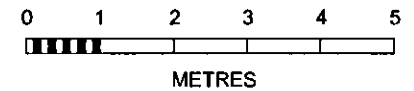

FIRST FLOOR

AMENDMENT
 2 5 NOV 2009
 NO: 4/2009/2110/58

Revisions:

Suffix	Date	Drawn/	Description
A	Dec 07	PB	Planning Amendments
B	April 09	PB	Roof ht. & first floor
C	May 09	BPS	Amended notation for planning
D	Jul 09	PB	Lowered roof & reduced dormer
E	Sep 09	BPS	Amended to incorporate Planning omments issued for planning
F	Nov 09	PB	Ensuite omitted
G	Nov 09	BPS	Minor adjustments for planning

GENERAL
 Do not scale drawings, Report any dimensional discrepancies.

©This drawing is the property of Phillip Bailey Architects and must not be copied or reproduced in full or in part without express written permission

- Approval
- Preliminary
- Information
- Tender
- Construction
- As Built

Project 36 Theobolds Road Cuffley
 Drawing Proposed Plans
 Format A3

Client Mr & Mrs Leake
 Scale 1:100@A3
 Date July07

philip bailey
 architects

Project 409
 Ref.
 Drawing No. 06
 Revision G

11 Beaumont Gate
 Shenley Hill
 Radlett
 Herts WD7 7AR
 Tel: 01923 289960
 Fax: 01923 289961