




PLAN OF NEW GATES 'A'

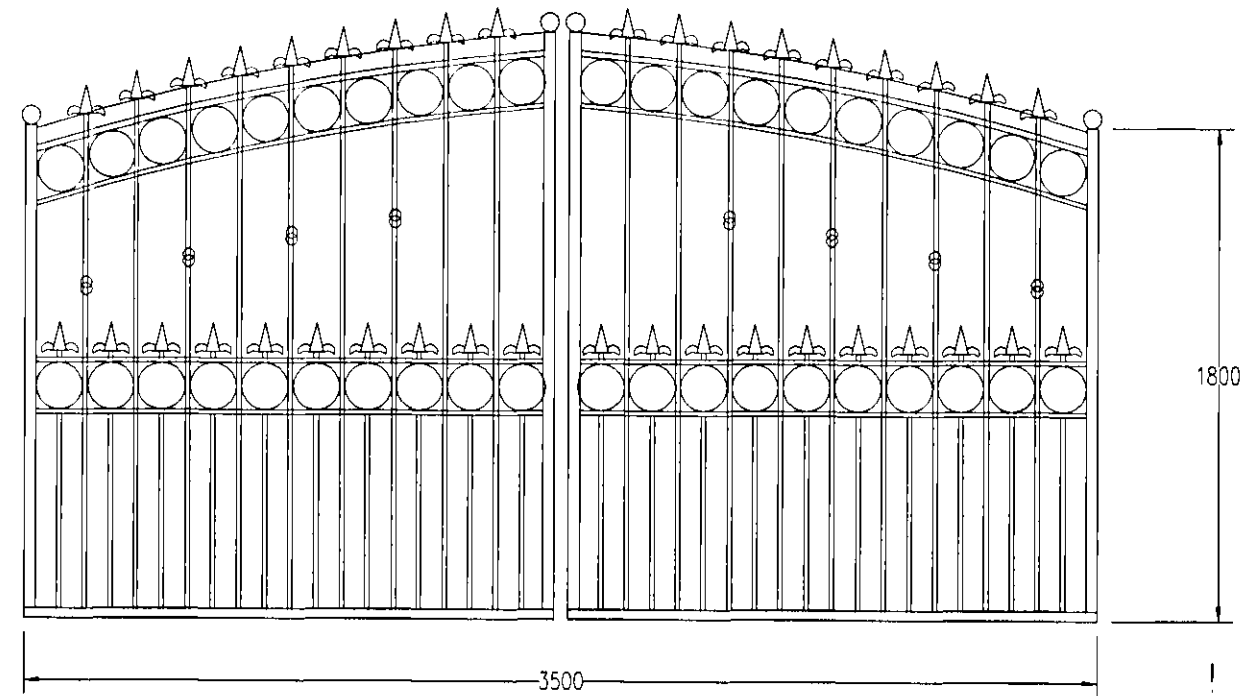

DETAIL ELEVATION OF THE GATES 1:25

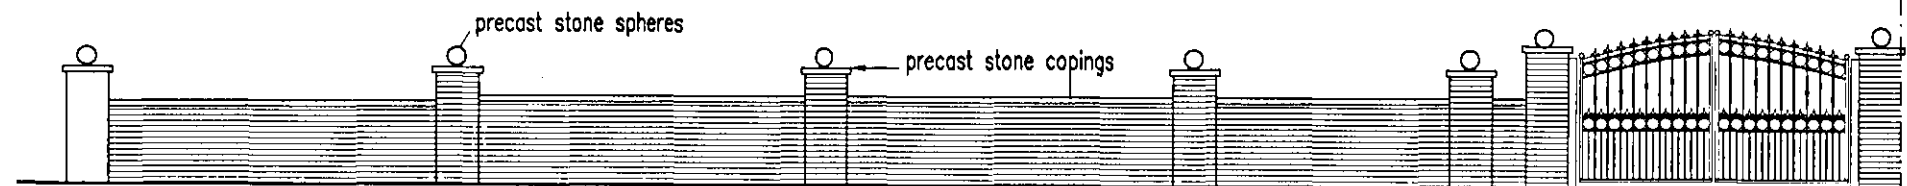

ELEVATION OF NEW WALL AND GATES 'B'

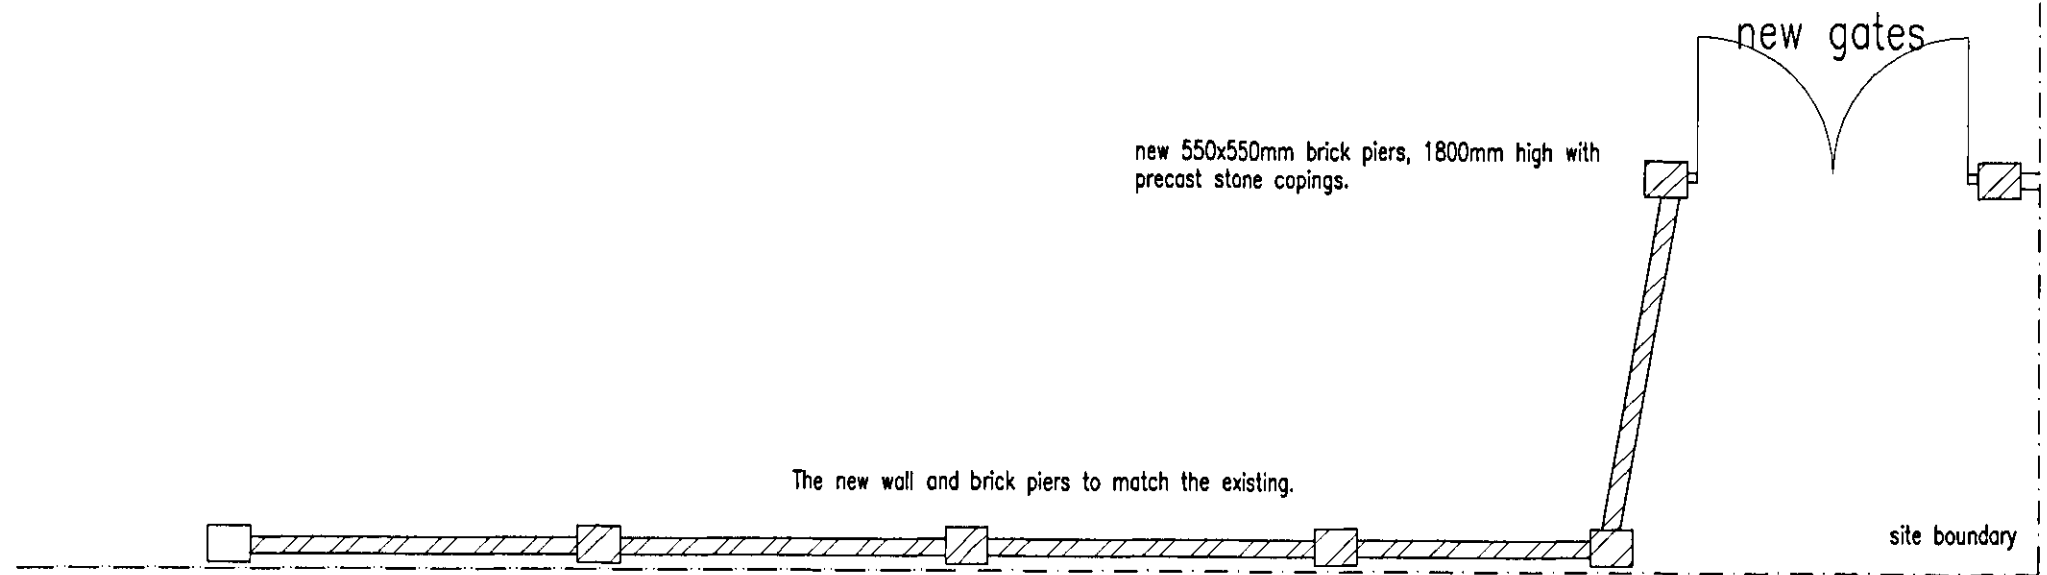

PLAN OF NEW WALL AND GATES 'B'

PLANNING DEPARTMENT
OFFICE COPY

23 MAR 2010

2010/0298

0 | | | | 5 | | | | 10 | | | | 15 | | | | 20 |

Rev A scale bars added 18-03-2010

CLIENT DESIGN SERVICES LIMITED. 8 Timberdene Avenue, Barkingside, Essex, IG6 2LS. Tel. 020 8550 3320	PLANS AND ELEVATIONS OF NEW WALL AND GATES.	Date	Feb. 2010
	PROPOSE GARDEN WALL EXTENSION AND NEW GATES	Scale	1:100 & 1:25 @ A3
	45 KENTISH LANE, BROOKMANS PARK, AL9 6NG	Dgn. No.	C10/22/04 A