

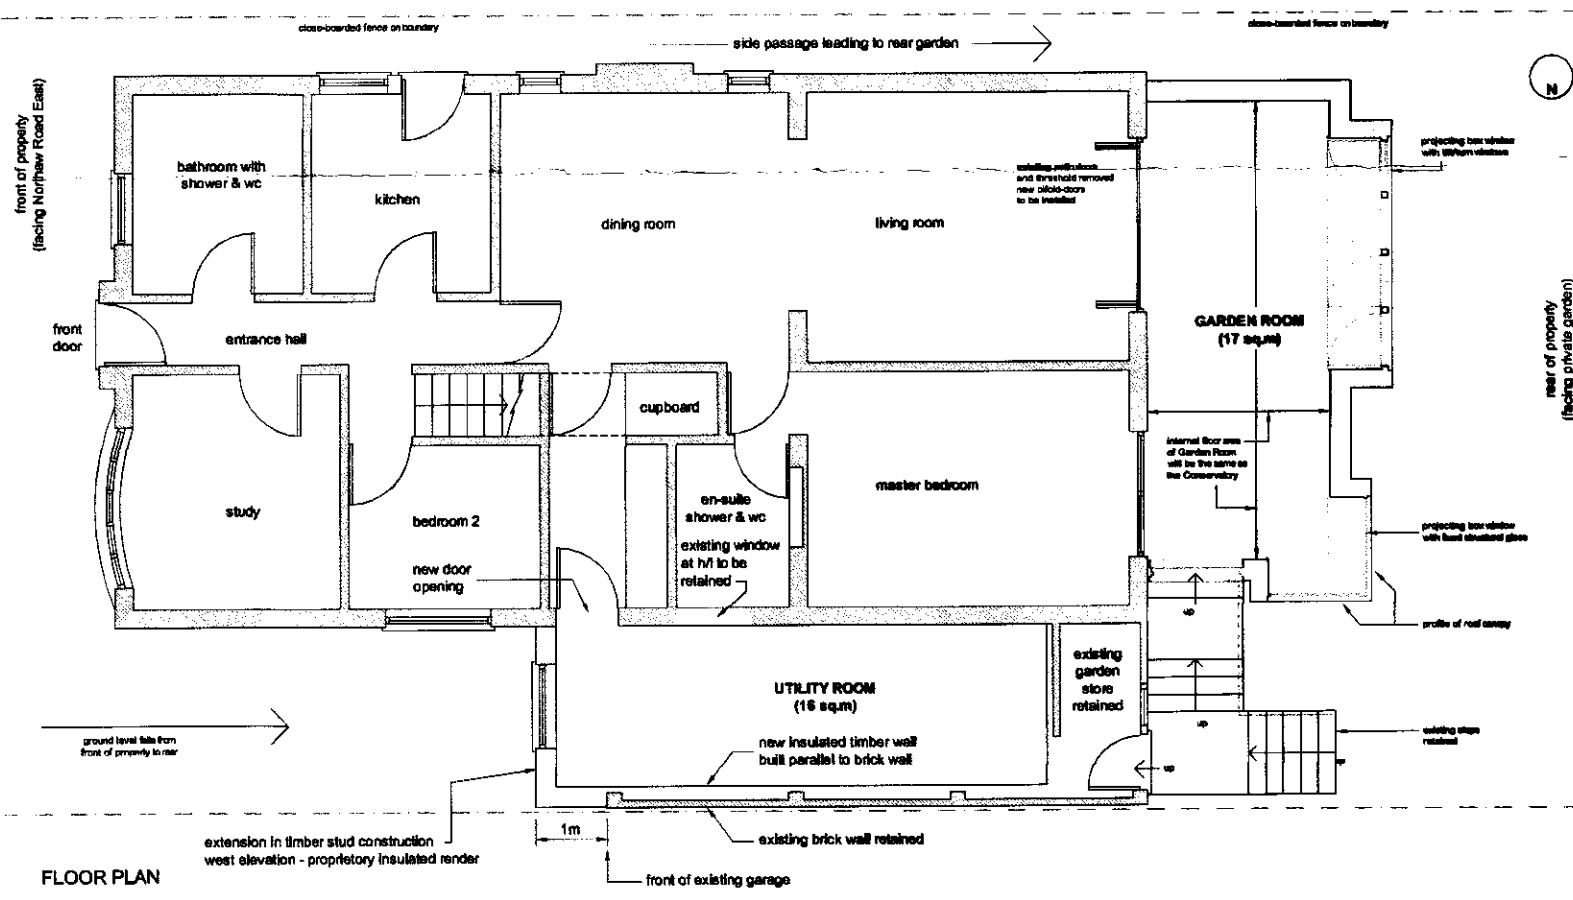



ROOF PLAN

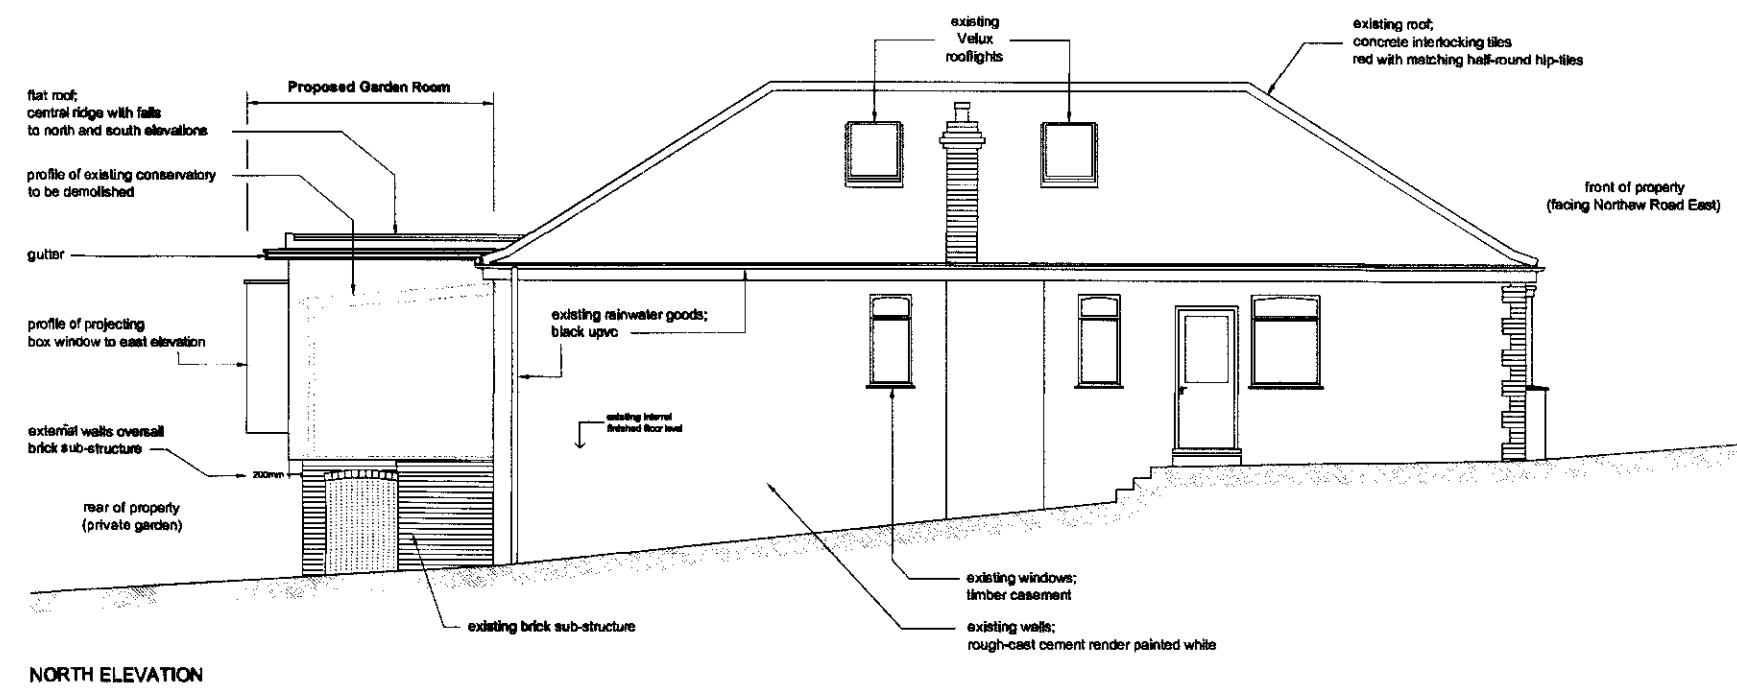


FLOOR PLAN

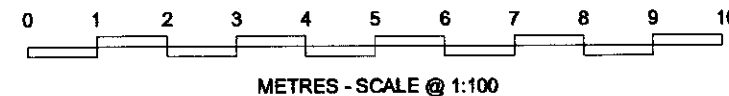


NORTH ELEVATION

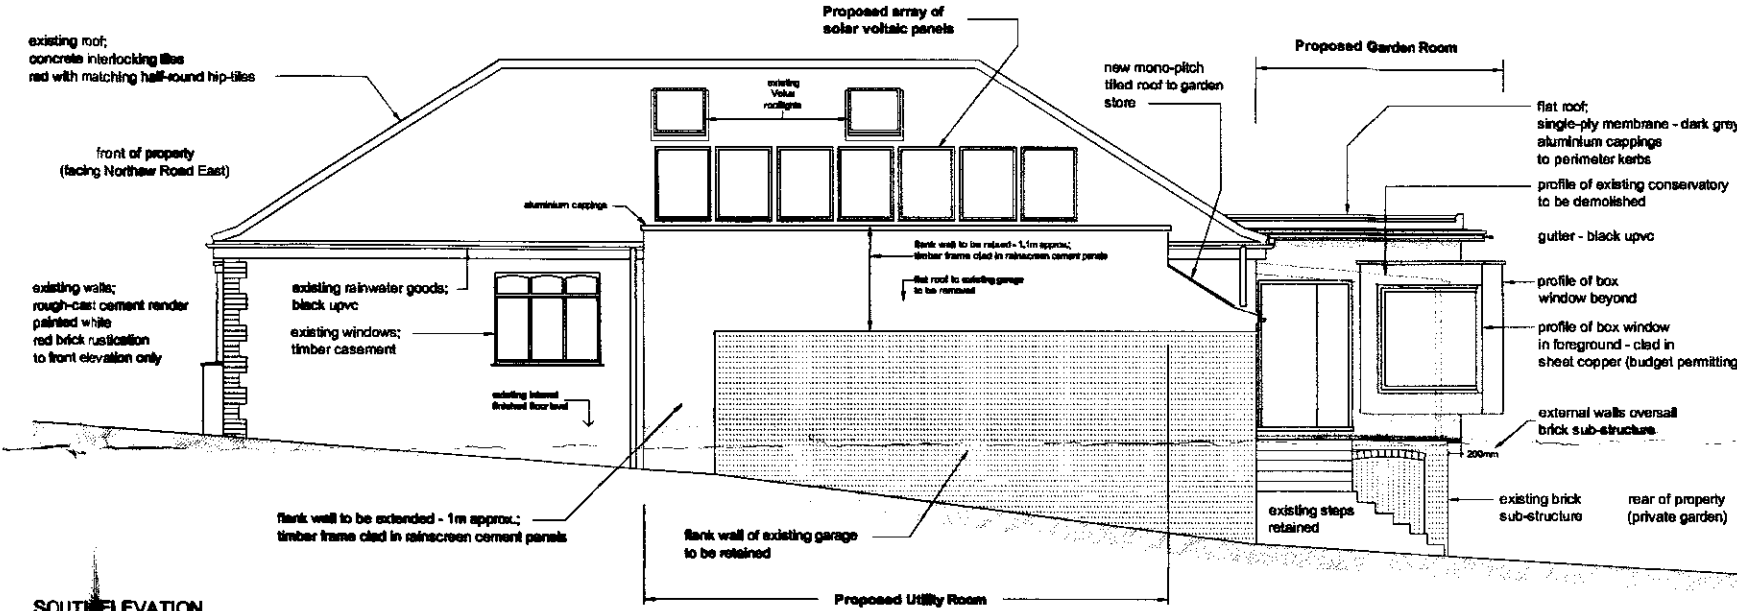


SOUTH ELEVATION

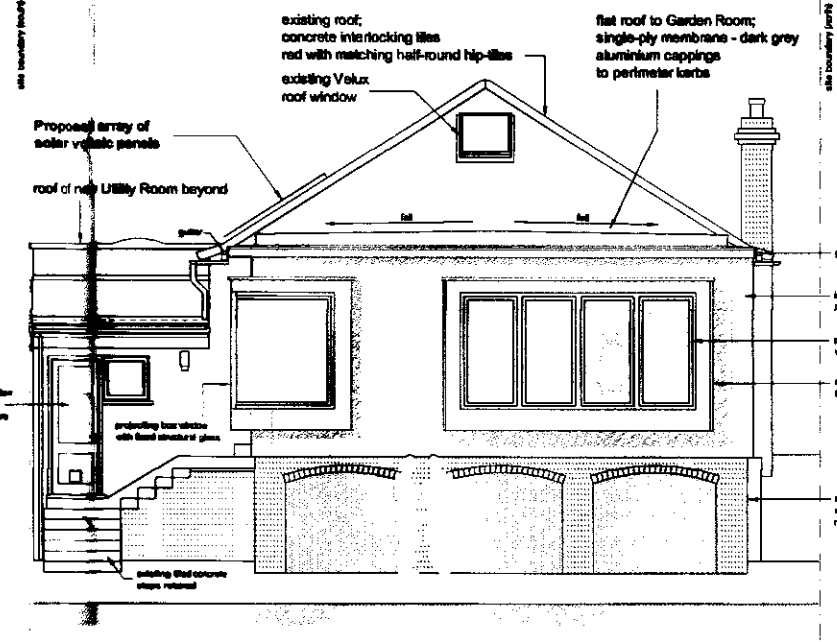

REAR (EAST) ELEVATION

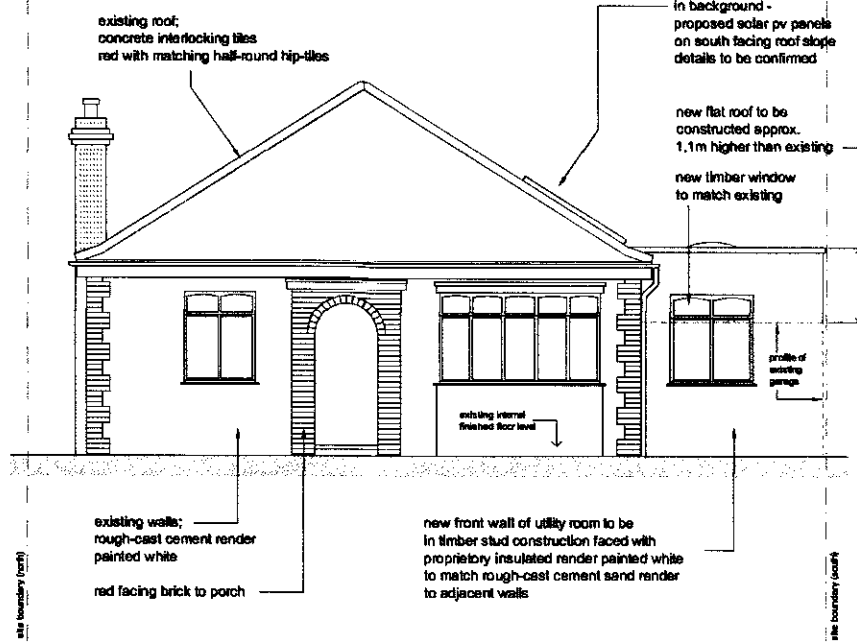

FRONT (WEST) ELEVATION

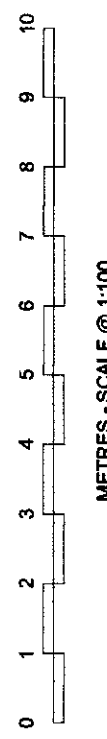

NO.	DESCRIPTION	DATE

J Stephenson Esq.		
31 Northward Road East, Cuffley EN8 4LU Proposed garden room to replace conservatory		
Floor plan, roof plan and elevations		
PROJECT CAD	28-09-2011	
PROJECT NO.	10.035	SCALE
		1:100 @ A2
		DATE
		PLANNING

PLANNING DEPARTMENT
4 OCT 2011
2011/2265

This drawing is to be used in conjunction with all related drawings. Do not scale from this drawing. All dimensions must be checked and verified on site before commencing any work or producing shop drawings. The signatory accepts no liability for any discrepancy. This drawing copyright is reserved to the property of Spirit Architecture & Design Ltd.